



Government of Nepal
Ministry of Urban Development
Department of Urban Development and Building Construction
Regional Urban Development Project
Project Coordination Office
Babarmahal, Kathmandu

DETAIL PROJECT REPORT

for

LUMBINI URBAN ROADS SUBPROJECT

VOLUME – III (DRAWINGS - PART 1/2)

LUMBINI URBAN ROADS, LUMBINI SANSKRITIK MUNICIPALITY

CH: 0+000 - 12+257.65 Km




Pre-Feasibility Study, Feasibility Study and Preparation of Detail Project Report
of West Urban Corridor (WUC) Development Project
[Ref. No. RUDP/DUDBC/PDC/1-WC]

Consultant

DOHWA ENGINEERING *in association with* ERM (P.) Ltd., SILT Consultants (P.) Ltd., and DIGICON (P.) Ltd.

**1. LUMBINI BUS TERMINAL
ACCESS ROAD
CH: 0+000 TO CH: 3+931.603**

INDEX MAP OF LUMBINI SANSKRITIK MUNICIPALITY

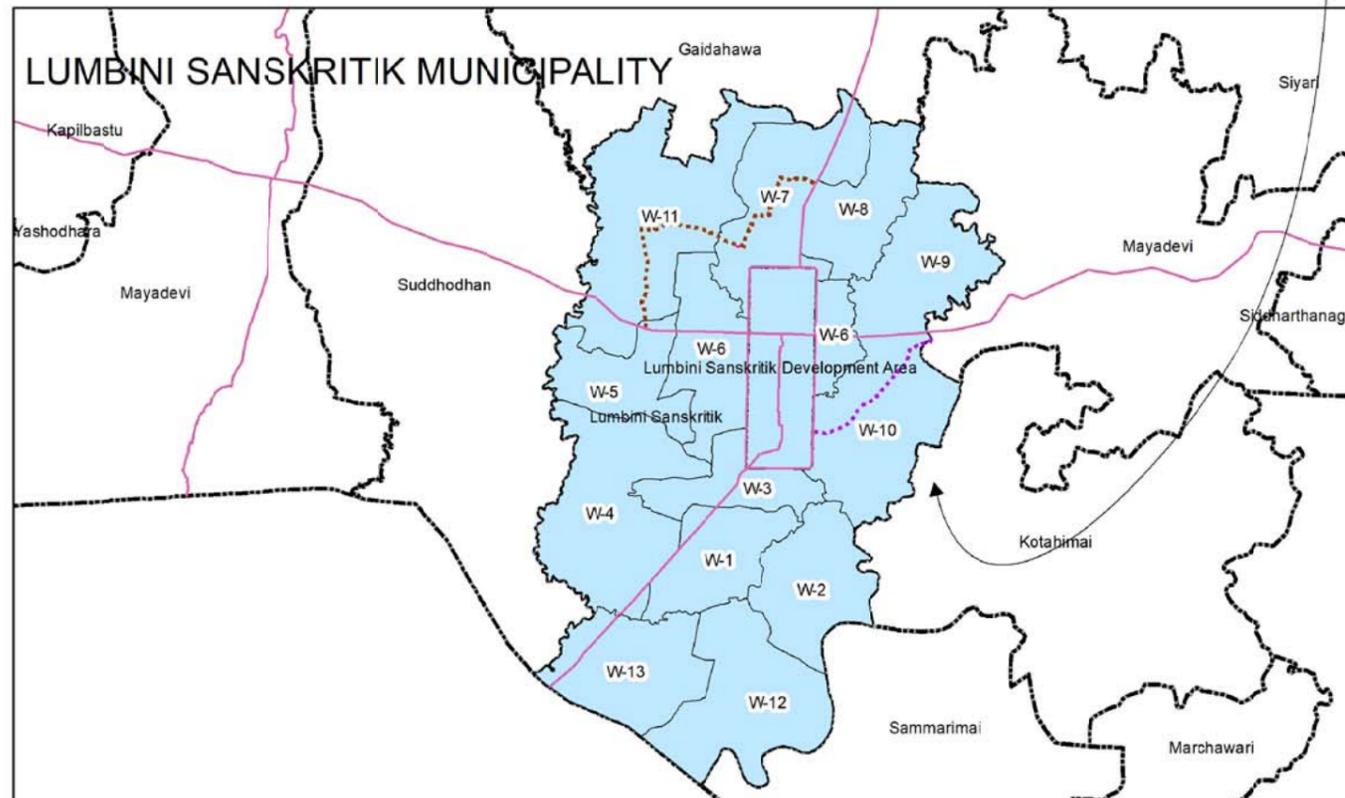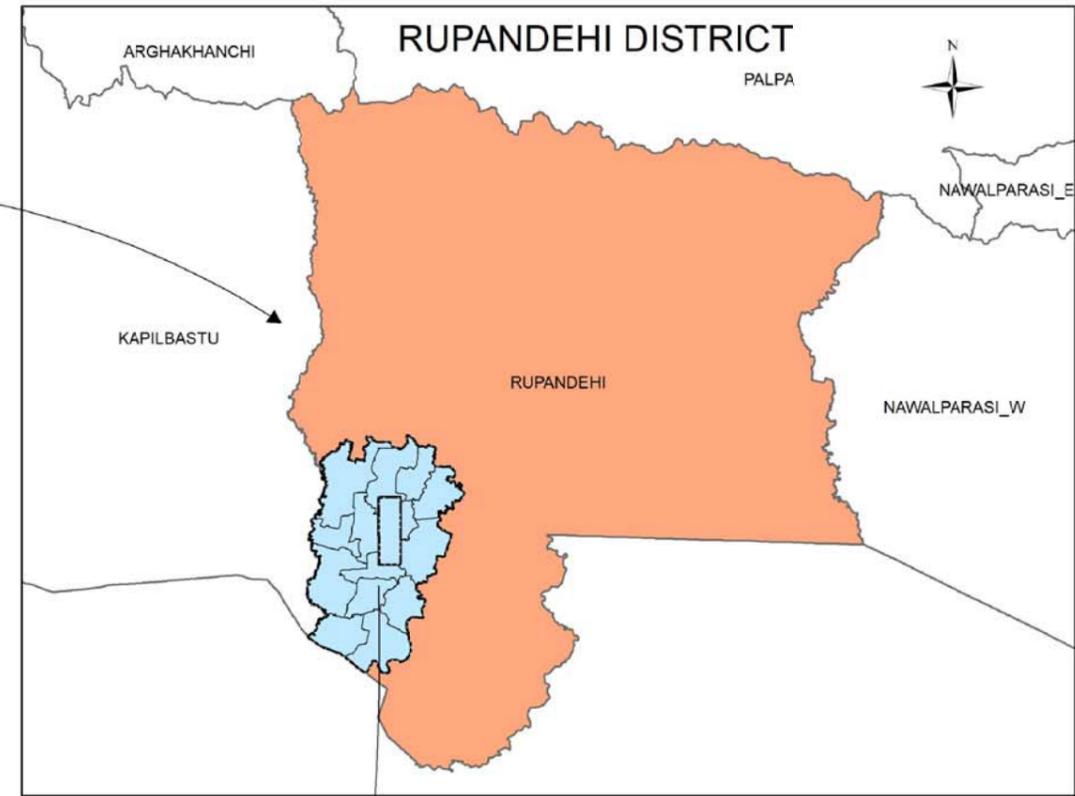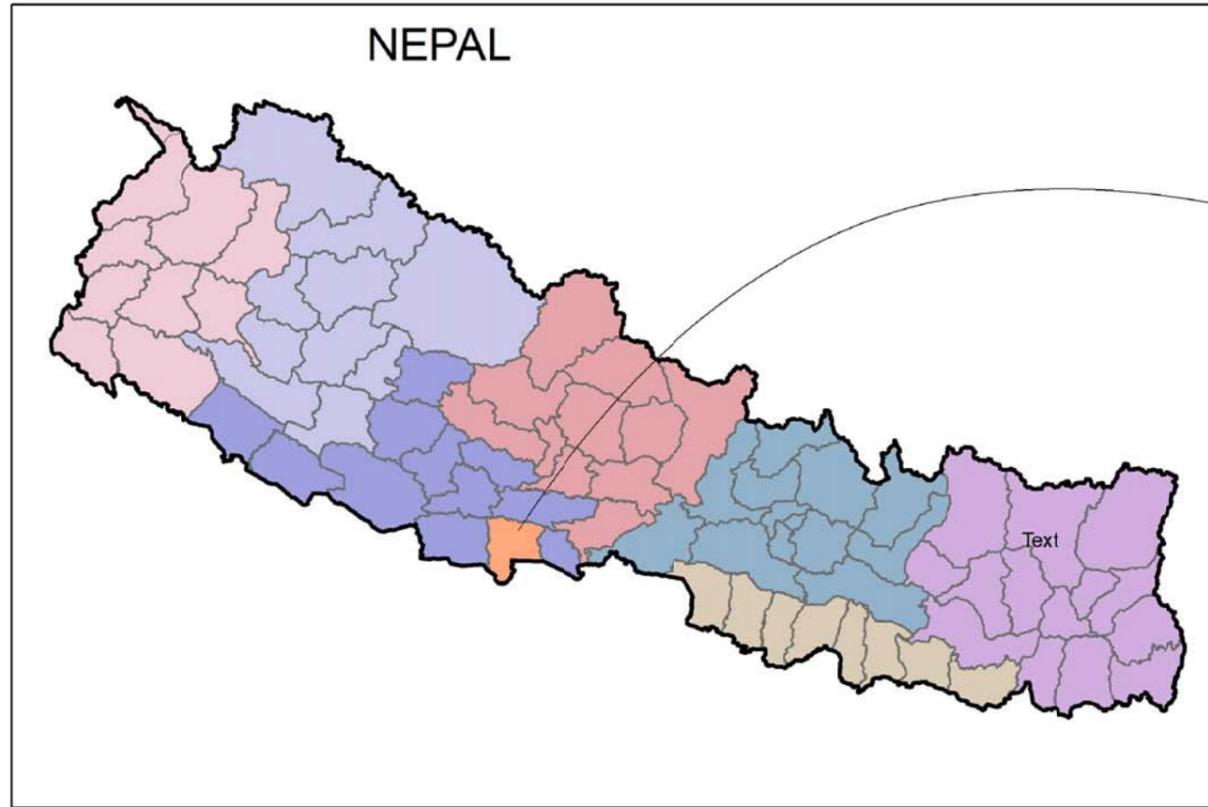

Legend

- Proposed Urban Roads of Lumbini Sanskritik**
- ⋯ Bus Terminal Access Road
 - ⋯ Moglaha-Masina-Anihari-Bhaisaiya Road-1
 - ⋯ Moglaha-Masina-Anihari-Bhaisaiya Road-2
- Nepal Boundary
 - District Boundary
 - Municipality Boundary
 - Ward Boundary



Department of Urban Development & Building Construction (DUDBC)
Regional Urban Development Project (RUDP)
 Project Coordination Office
 Babarmahal, Kathmandu, Nepal

Reviewed & Designed By :
 DOHWA Engineering Co. Ltd.
 in Association with
 ERMC (P.) Ltd., SILT Consultants (P.) Ltd., and
 DIGICON (P.) Ltd.
 M/d- Baneshwor, Kathmandu
 Tel: 01- 4589393

Consultant
Team Leader : YOO CHANGMIN
Reviewed By : YAGYA BAHADUR MALLA
Designed By : SABIN BAJRACHARYA

Client
Approved By :
Checked By :

Scale
 NOT IN SCALE

INDEX MAP OF LUMBINI SANSKRITIK MUNICIPALITY

REV : DEC 2024
TITLE : INDEX MAP
DRG NO : LSM/RD/IM/01
SHEET NO : 01/01



Proposed Urban Roads Name List:

1. Lumbini Bus Terminal Access Road (3.94 Km)
2. Moglaha-Masina-Anihari-Bhaisaiya Road (8.04 Km)



Department of Urban Development & Building
Construction (DUDBC)
Regional Urban Development Project (RUDP)
Project Coordination Office
Babarmahal, Kathmandu, Nepal

Reviewed & Designed By :
DOHWA Engineering Co. Ltd.
in Association with
ERMIC (P.) Ltd., SILT Consultants (P.) Ltd., and
DIGICON (P.) Ltd.
Mkd- Baneshwor, Kathmandu
Tel: 01- 4589393



Consultant
Team Leader : YOO CHANGMIN
Reviewed By : YAGYA BAHADUR MALLA
Designed By : SABIN BAJRACHARYA

Client
Approved By :
Checked By :

Scale
NOT IN SCALE

**SATELLITE MAP OF LUMBINI
SANSKRITIK MUNICIPALITY**

REV : DEC 2024
TITLE : SATELLITE MAP
DRG NO : LSM/RD/IM/01
SHEET NO : 01/01

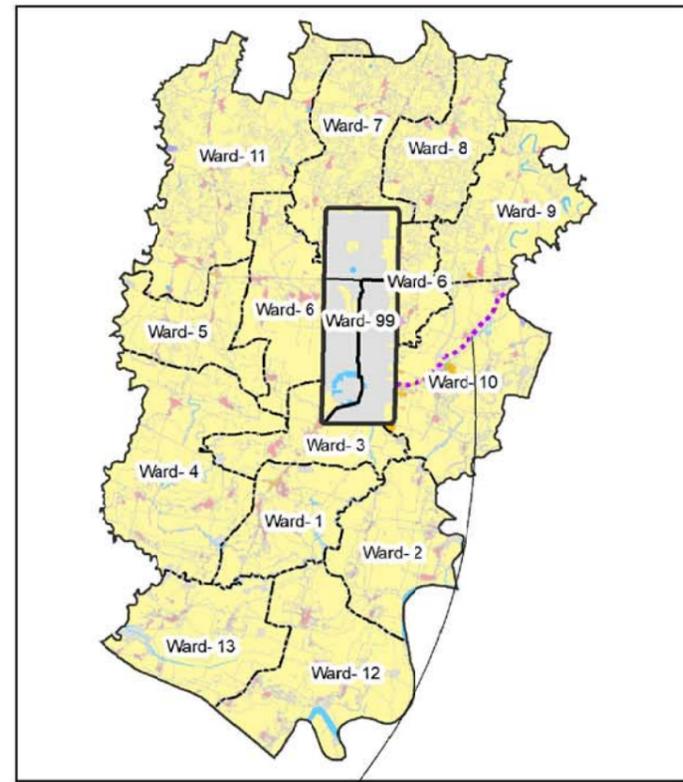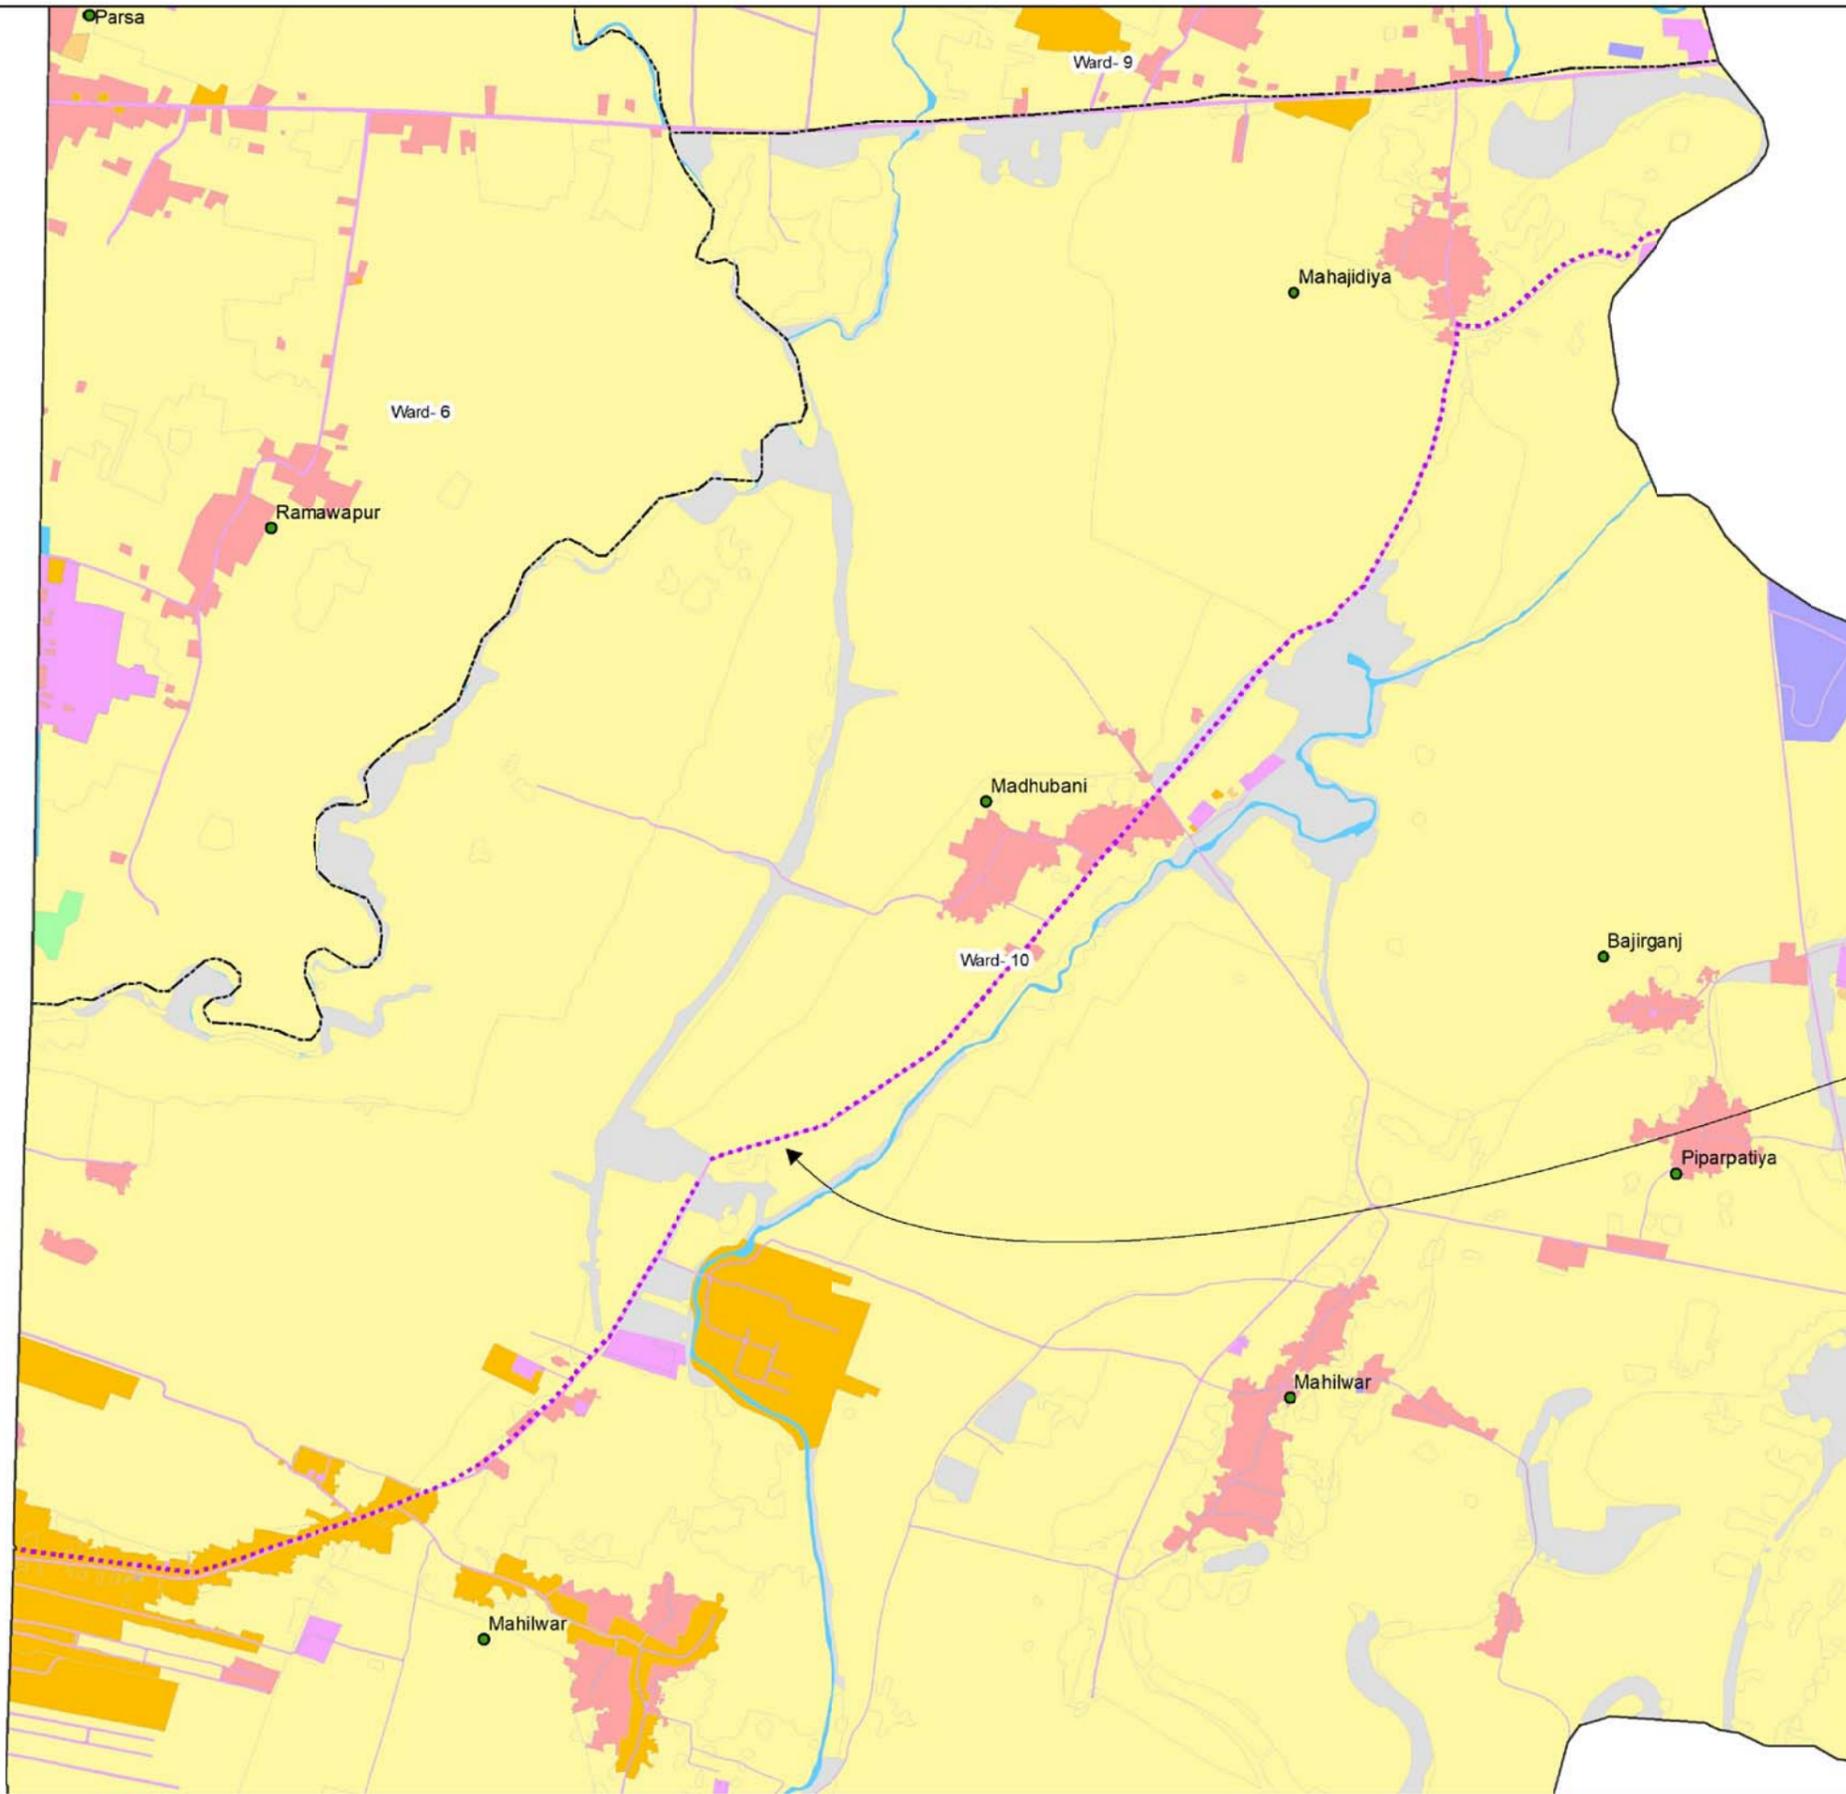

Legend

- Settlement
- Ward
- Proposed Urban Roads**
- Bus Terminal Access Road
- Moglaha-Masina-Anihari-Bhaisaiya Road
- Lumbini Sanskritik Landuse**
- Built-up
- Commercial Area
- Cultivation
- Cultural_Archeological Place
- Forest
- Waterbody
- Industrial Area
- Other
- Public Area



Department of Urban Development & Building Construction (DUDBC)
Regional Urban Development Project (RUDP)
 Project Coordination Office
 Babarmahal, Kathmandu, Nepal

Reviewed & Designed By :
 DOHWA Engineering Co. Ltd.
 in Association with
 ERMC (P.) Ltd., SILT Consultants (P.) Ltd., and
 DIGICON (P.) Ltd.
 Mid-Baneshwor, Kathmandu
 Tel: 01-4589393


Consultant
Team Leader : YOO CHANGMIN
Reviewed By : YAGYA BAHADUR MALLA
Designed By : SABIN BAJRACHARYA

Client
Approved By :
Checked By :

Scale
 NOT IN SCALE

LOCATION MAP OF LUMBINI BUS TERMINAL ACCESS ROAD

REV : DEC 2024
 TITLE : LOCATION MAP
 DRG NO : LSM/RD/LM/01
 SHEET NO : 01/01

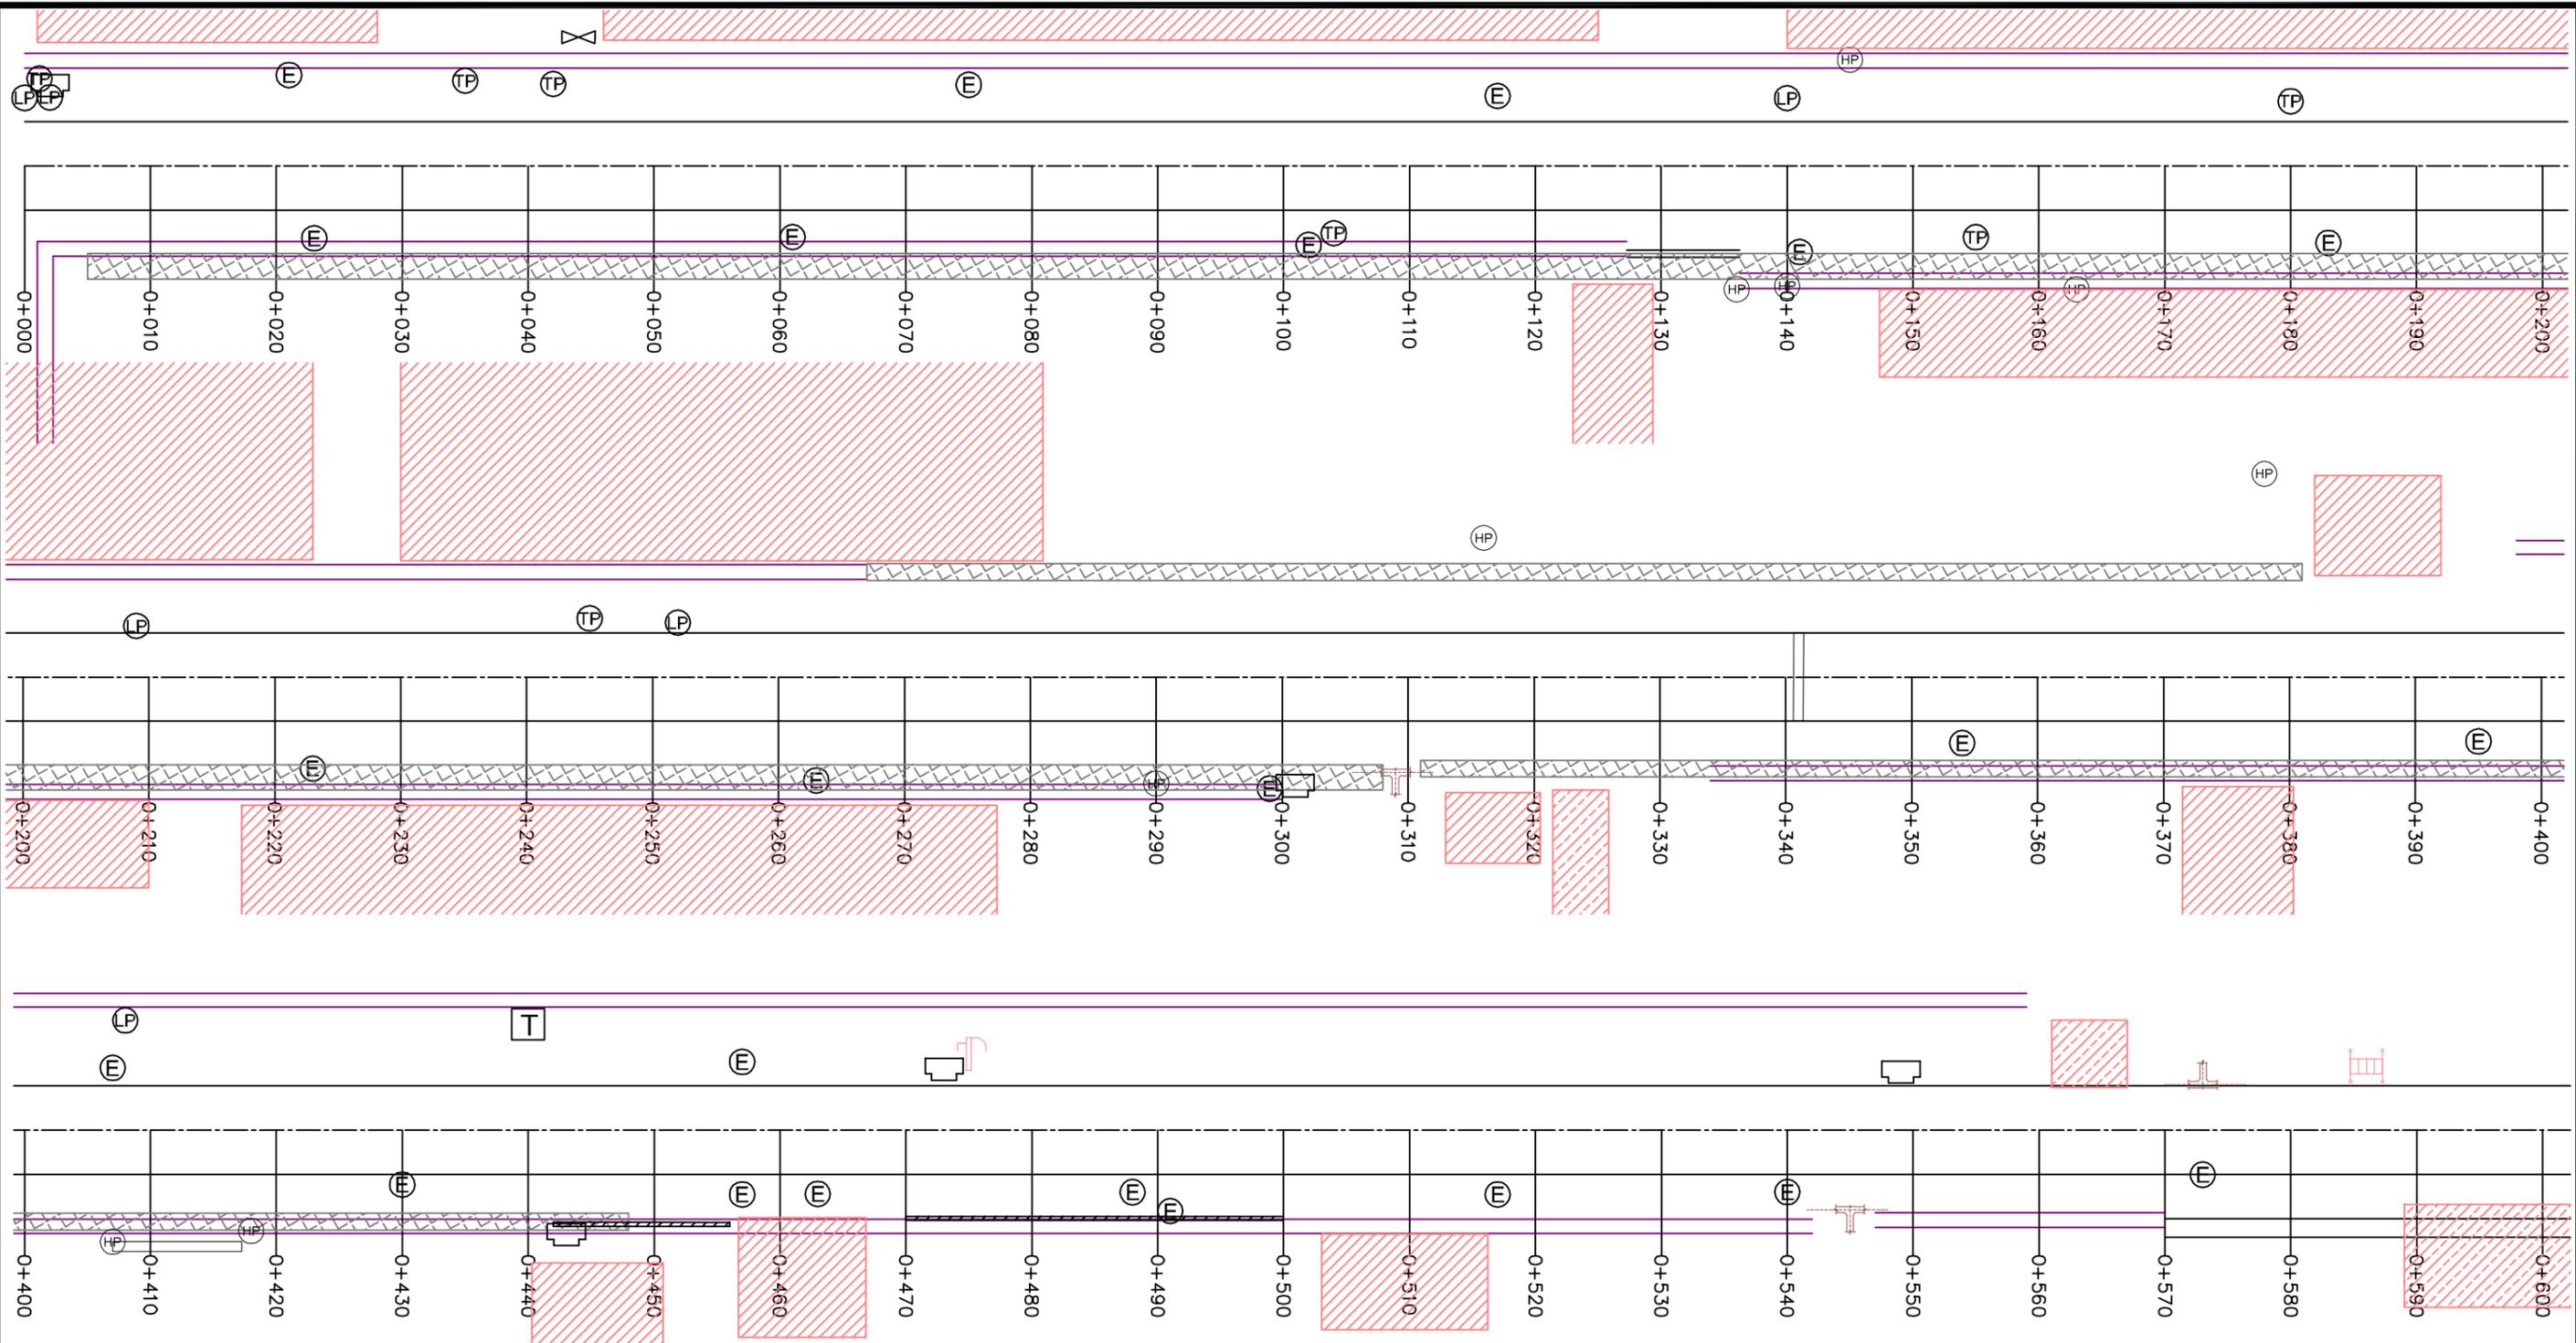

LEGEND

S.No	Description	Symbols	S.No	Description	Symbols	S.No	Description	Symbols
01	ACCESS_ROAD_LEFT		11	ELECTRIC_POLE		21	TRUSS/TEMPORARY BUILDING	
02	ACCESS_ROAD_RIGHT		12	HOARDING_BOARD		22	BOUNDARY WALL	
03	SLAB_CULVERT		13	BUILDING		23	TAP	
04	SLAB		14	TELEPHONE_POST		24	TEMPLE	
05	MASONRY_STONE_WALL		15	PIPE		25	TRANSFORMER	
06	CANAL		16	HAND_PUMP		26	RIVER	
07	DRAIN		17	BRIDGE		27	GATE	
08	EARTHEN_DRAIN		18	PIPE_CULVERT		28	COVERED_DRAIN	
09	CHAUTARA		19	LIGHT_POLE		29	TOILET	
10	FOOTPATH		20	POND / DITCH		30	STATUE	

Department of Urban Development & Building
Construction (DUDBC)
Regional Urban Development Project (RUDP)
West Urban Corridor (WUC) Development Project
Babarmahal, Kathmandu, Nepal

Reviewed & Designed By :
DOHWA Engineering Co. Ltd.
In Association with
ERMIC (P.) Ltd., SILT Consultants (P.) Ltd., and DIGICON (P.) Ltd.
Mid- Baneshwor, Kathmandu
Tel: 01-4589393


Consultant
Team Leader : **YOO CHANGMIN**
Reviewed By : **YAGYA BAHADUR MALLA**
Designed By : **SABIN BAJRACHARYA**

Client
Approved By :
Checked By :

Scale
1 : 500


STRIP PLAN
LUMBINI BUS TERMINAL ACCESS ROAD
0+000 - 3+931.603

REV : DEC 2024
DRG NO : LSM/RD/SP/01
CHAINAGE : 0+000 to 0+600
SHEET NO : 01 of 07

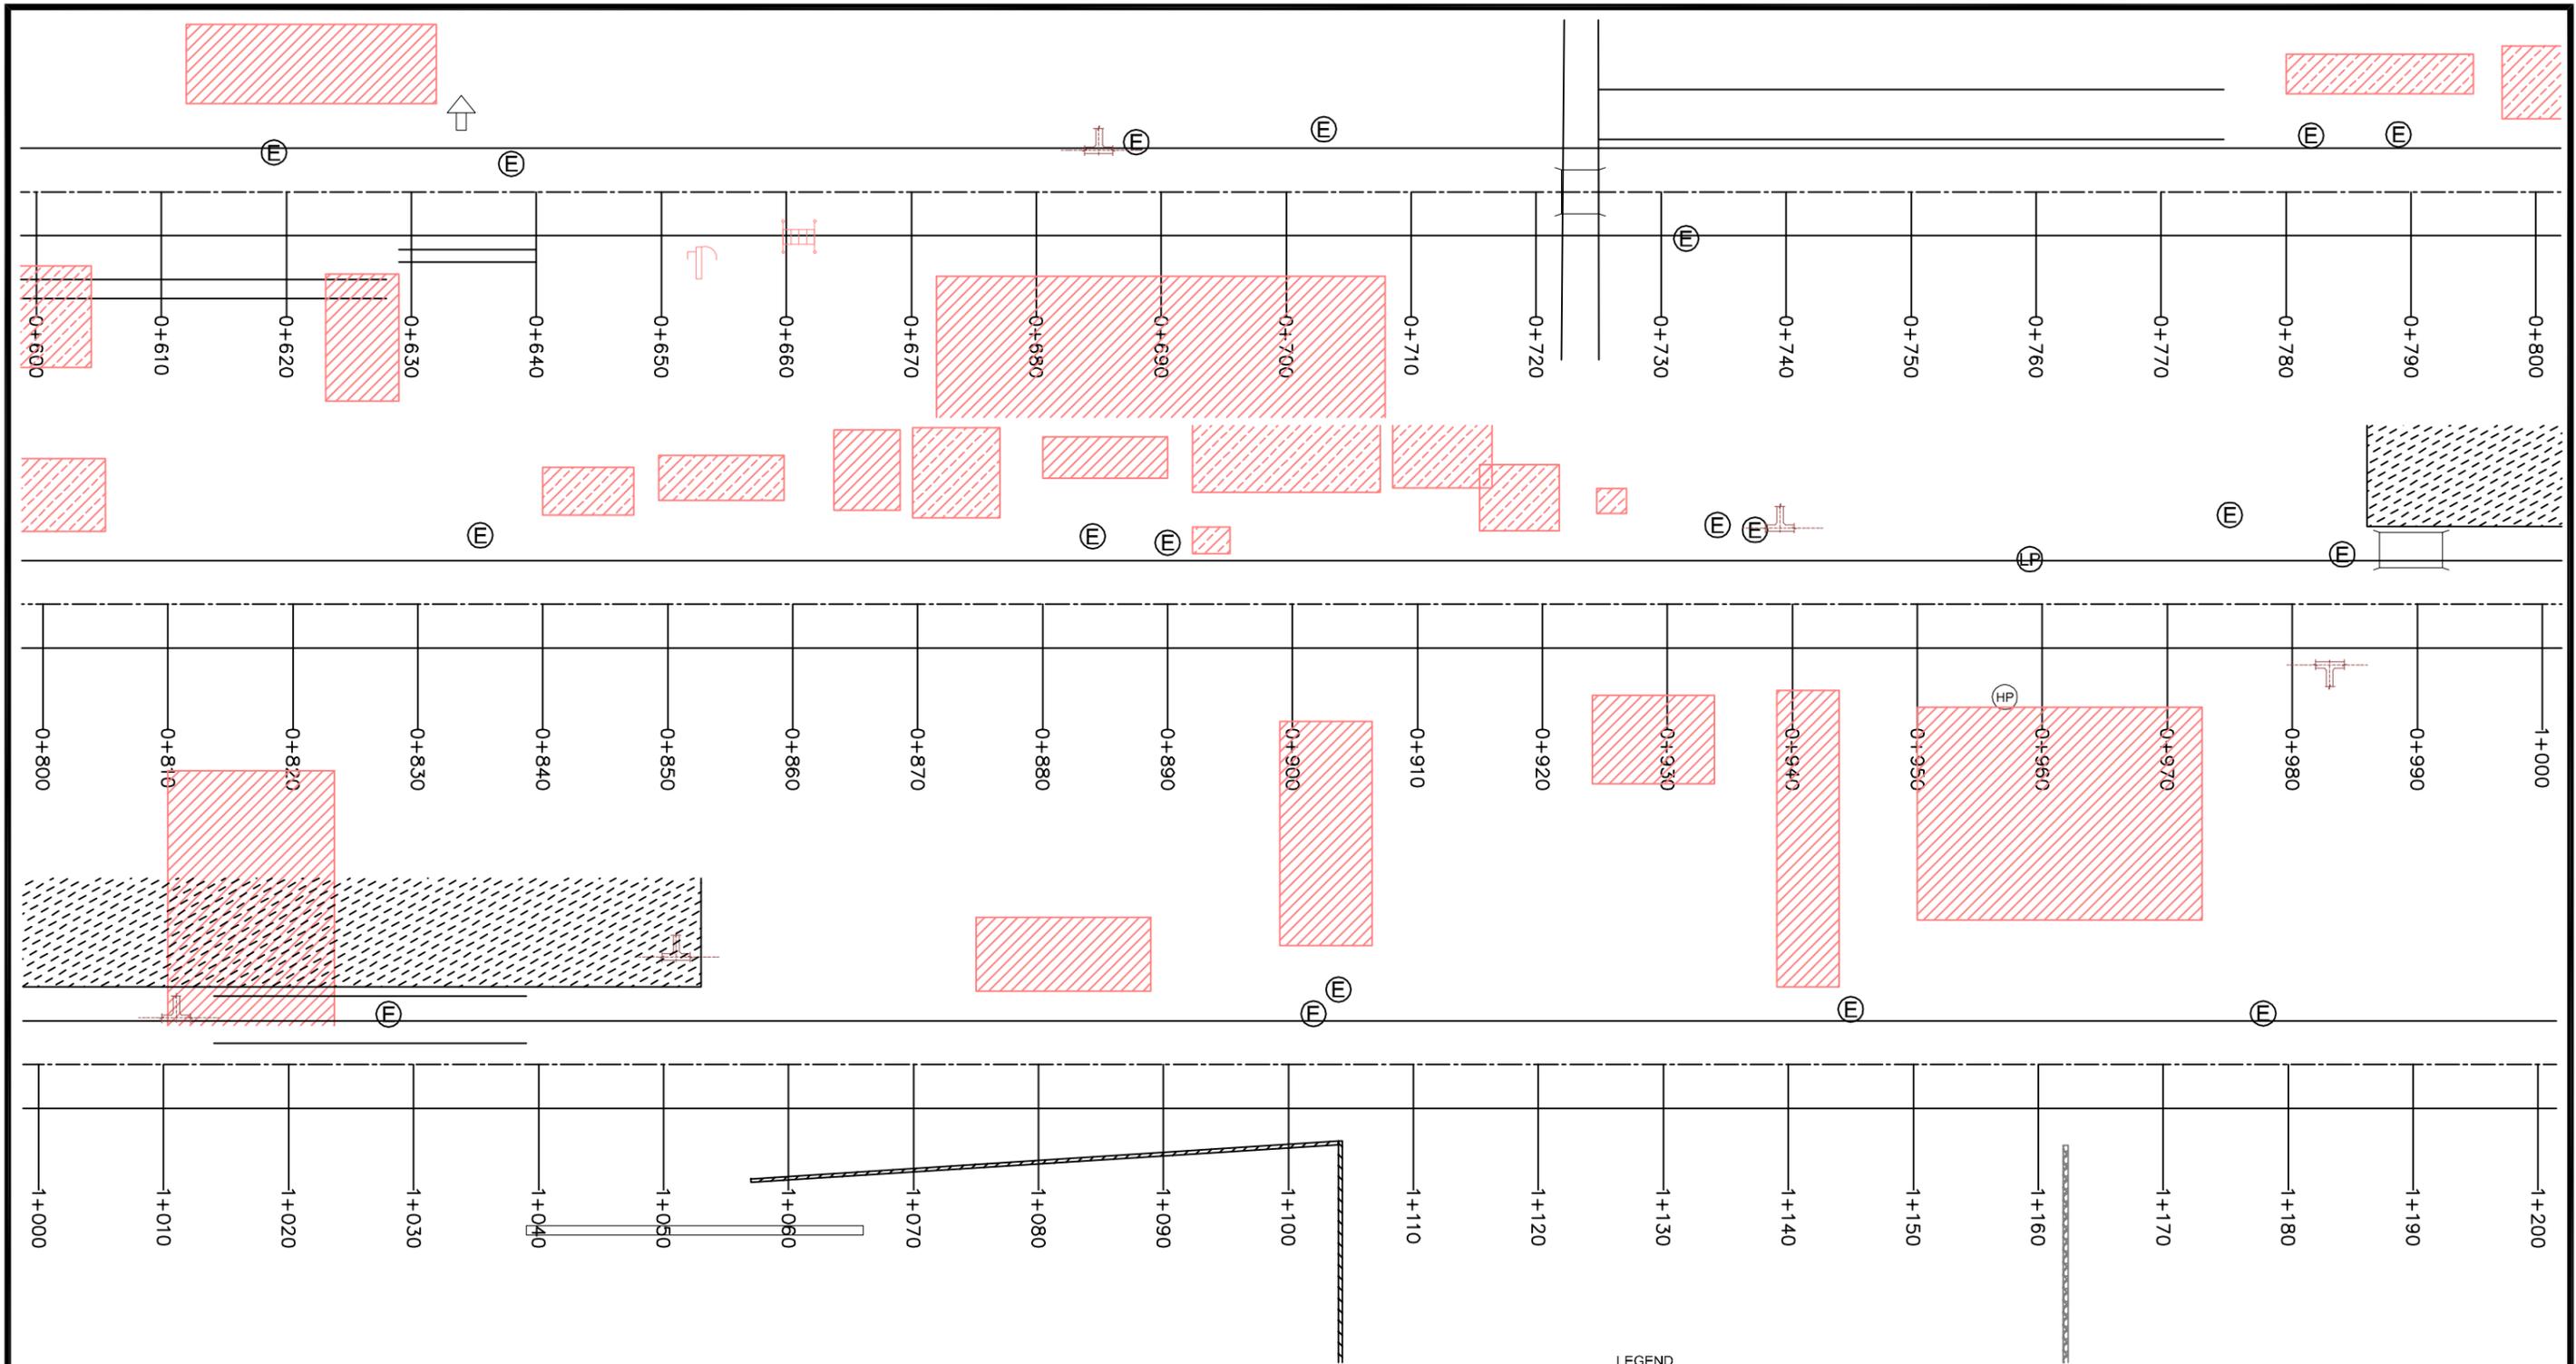

LEGEND

S.No	Description	Symbols	S.No	Description	Symbols	S.No	Description	Symbols
01	ACCESS_ROAD_LEFT		11	ELECTRIC_POLE		21	TRUSS/TEMPORARY BUILDING	
02	ACCESS_ROAD_RIGHT		12	HOARDING_BOARD		22	BOUNDARY WALL	
03	SLAB_CULVERT		13	BUILDING		23	TAP	
04	SLAB		14	TELEPHONE_POST		24	TEMPLE	
05	MASONRY_STONE_WALL		15	PIPE		25	TRANSFORMER	
06	CANAL		16	HAND_PUMP		26	RIVER	
07	DRAIN		17	BRIDGE		27	GATE	
08	EARTHEN_DRAIN		18	PIPE_CULVERT		28	COVERED_DRAIN	
09	CHAUTARA		19	LIGHT_POLE		29	TOILET	
10	FOOTPATH		20	POND / DITCH		30	STATUE	

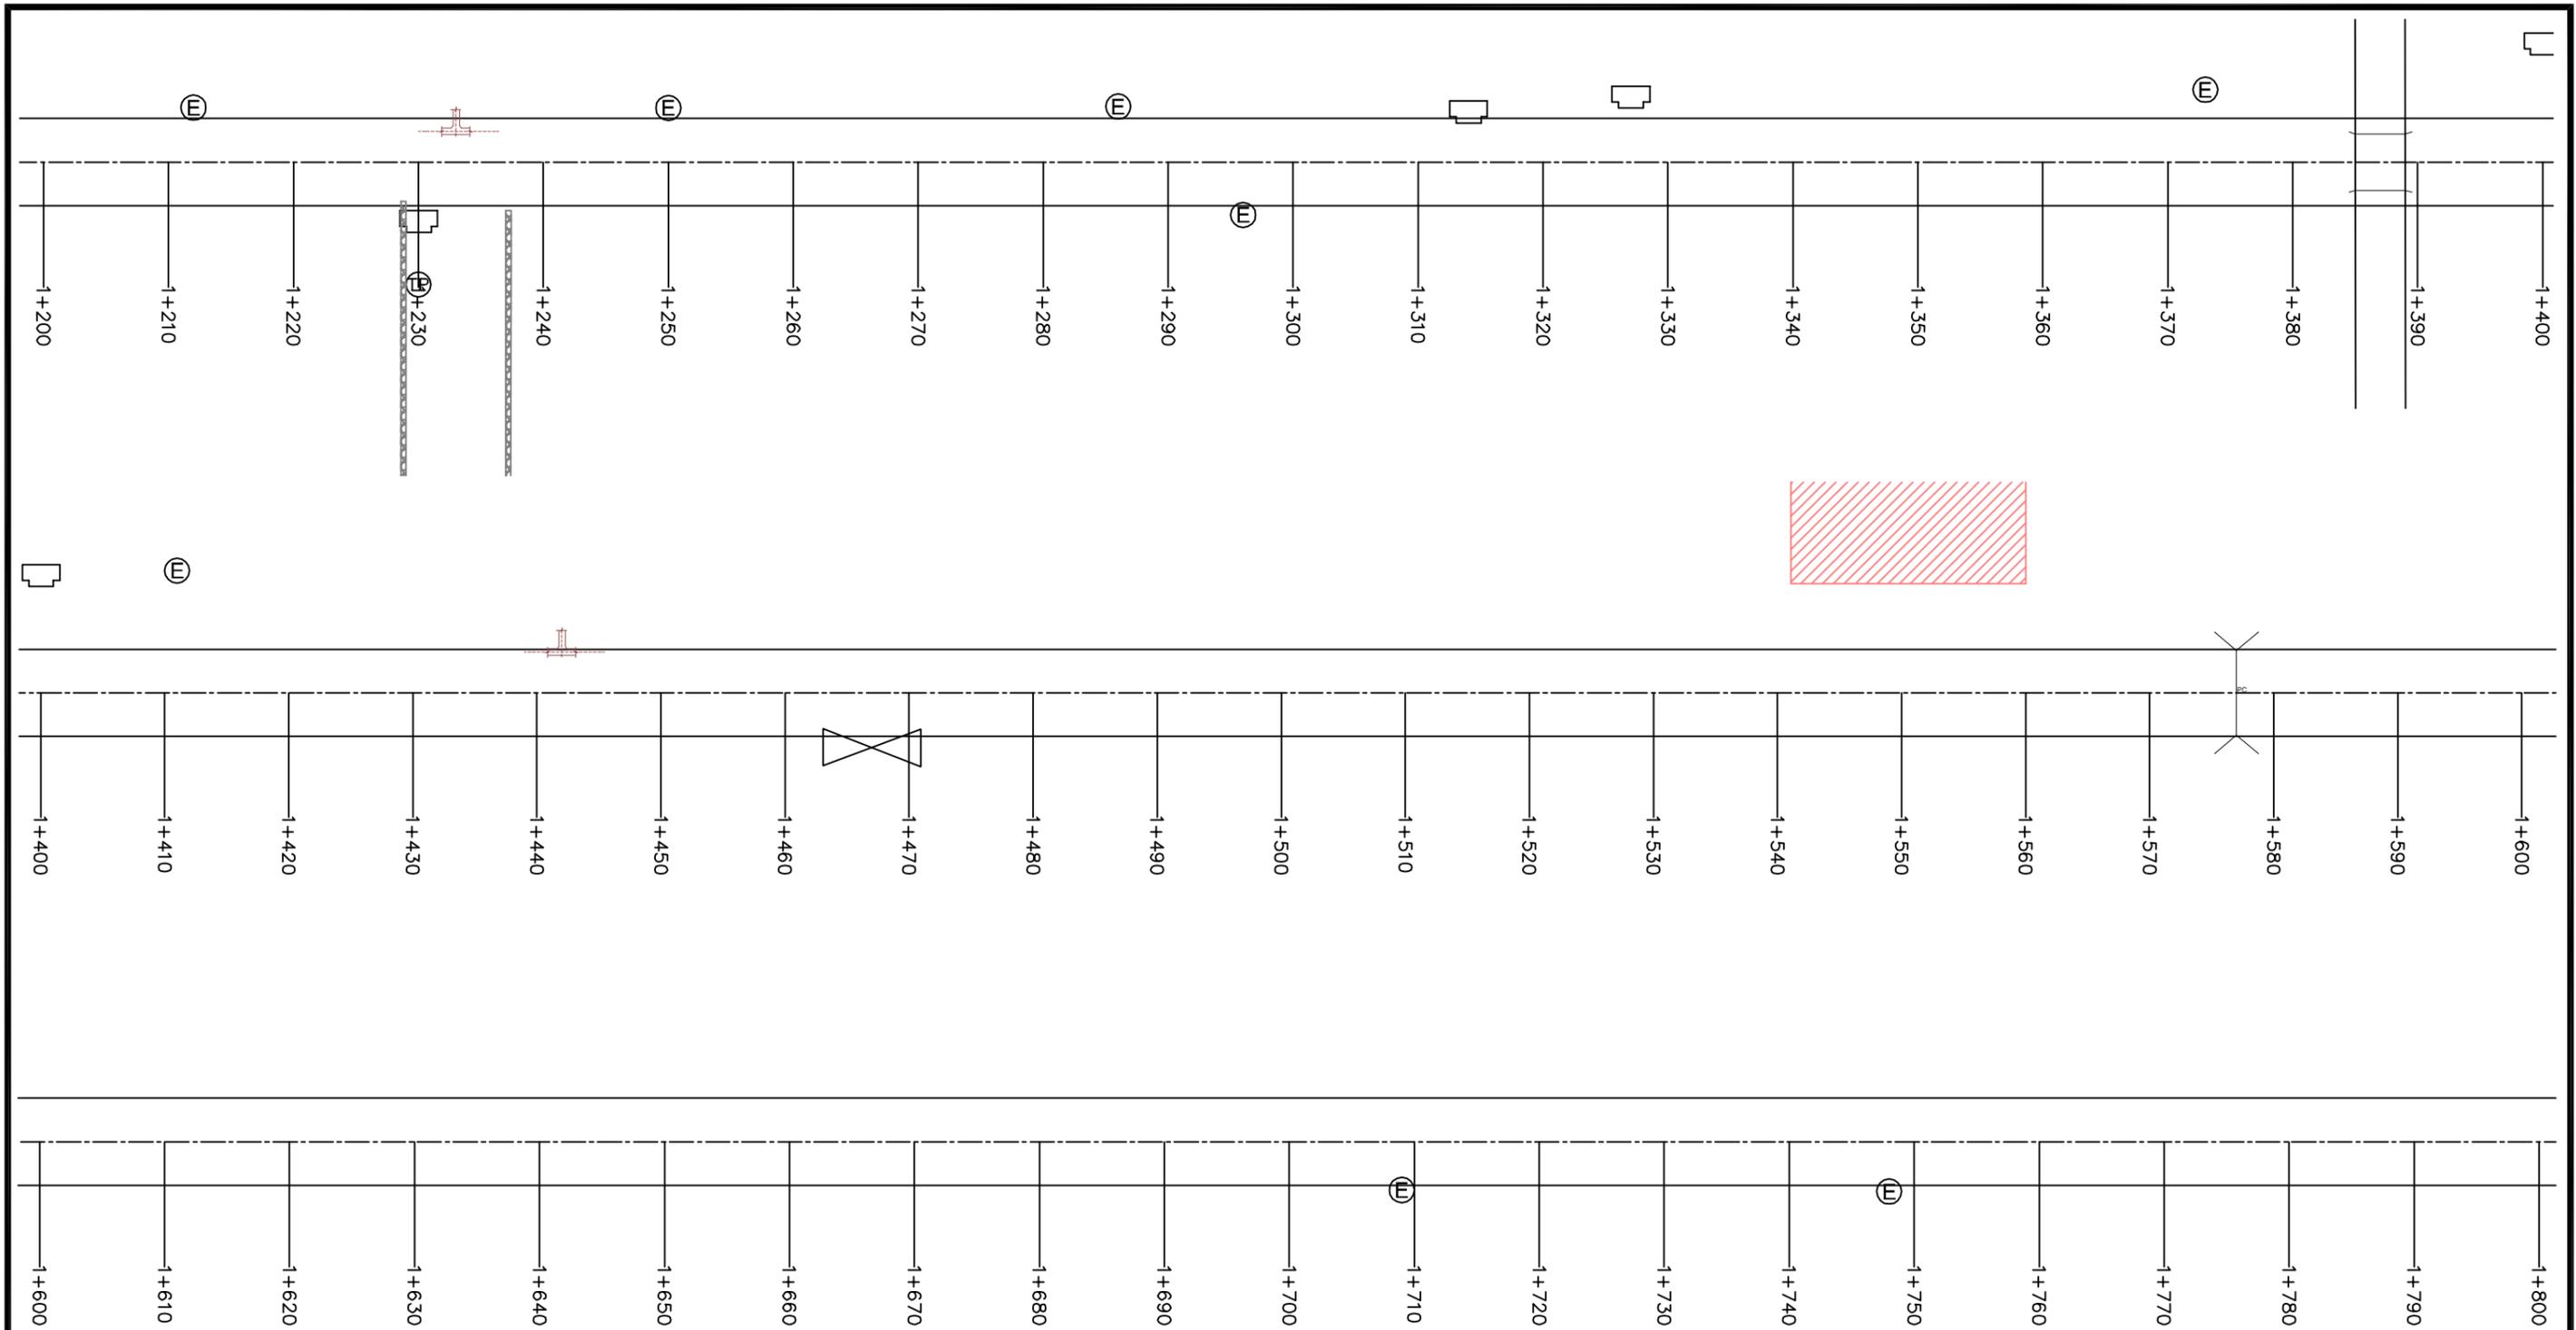

LEGEND

S.No	Description	Symbols	S.No	Description	Symbols	S.No	Description	Symbols
01	ACCESS_ROAD_LEFT		11	ELECTRIC_POLE		21	TRUSS/TEMPORARY BUILDING	
02	ACCESS_ROAD_RIGHT		12	HOARDING_BOARD		22	BOUNDARY WALL	
03	SLAB_CULVERT		13	BUILDING		23	TAP	
04	SLAB		14	TELEPHONE_POST		24	TEMPLE	
05	MASONRY_STONE_WALL		15	PIPE		25	TRANSFORMER	
06	CANAL		16	HAND_PUMP		26	RIVER	
07	DRAIN		17	BRIDGE		27	GATE	
08	EARTHEN_DRAIN		18	PIPE_CULVERT		28	COVERED_DRAIN	
09	CHAUTARA		19	LIGHT_POLE		29	TOILET	
10	FOOTPATH		20	POND / DITCH		30	STATUE	

Department of Urban Development & Building Construction (DUDBC)
Regional Urban Development Project (RUDP)
 West Urban Corridor (WUC) Development Project
 Babarmahal, Kathmandu, Nepal

Reviewed & Designed By :
 DOHWA Engineering Co. Ltd.
 In Association with
 ERM (P.) Ltd., SILT Consultants (P.) Ltd., and
 DIGICON (P.) Ltd.
 Mid- Baneshwor, Kathmandu
 Tel: 01-4589393


Consultant
Team Leader : YOO CHANGMIN
Reviewed By : YAGYA BAHADUR MALLA
Designed By : SABIN BAJRACHARYA

Client
Approved By :
Checked By :

Scale
 1 : 500

STRIP PLAN
 LUMBINI BUS TERMINAL ACCESS ROAD
 0+000 - 3+931.603

REV : DEC 2024
DRG NO : LSM/RD/SP/03
CHAINAGE : 1+200 to 1+800
SHEET NO : 03 of 07

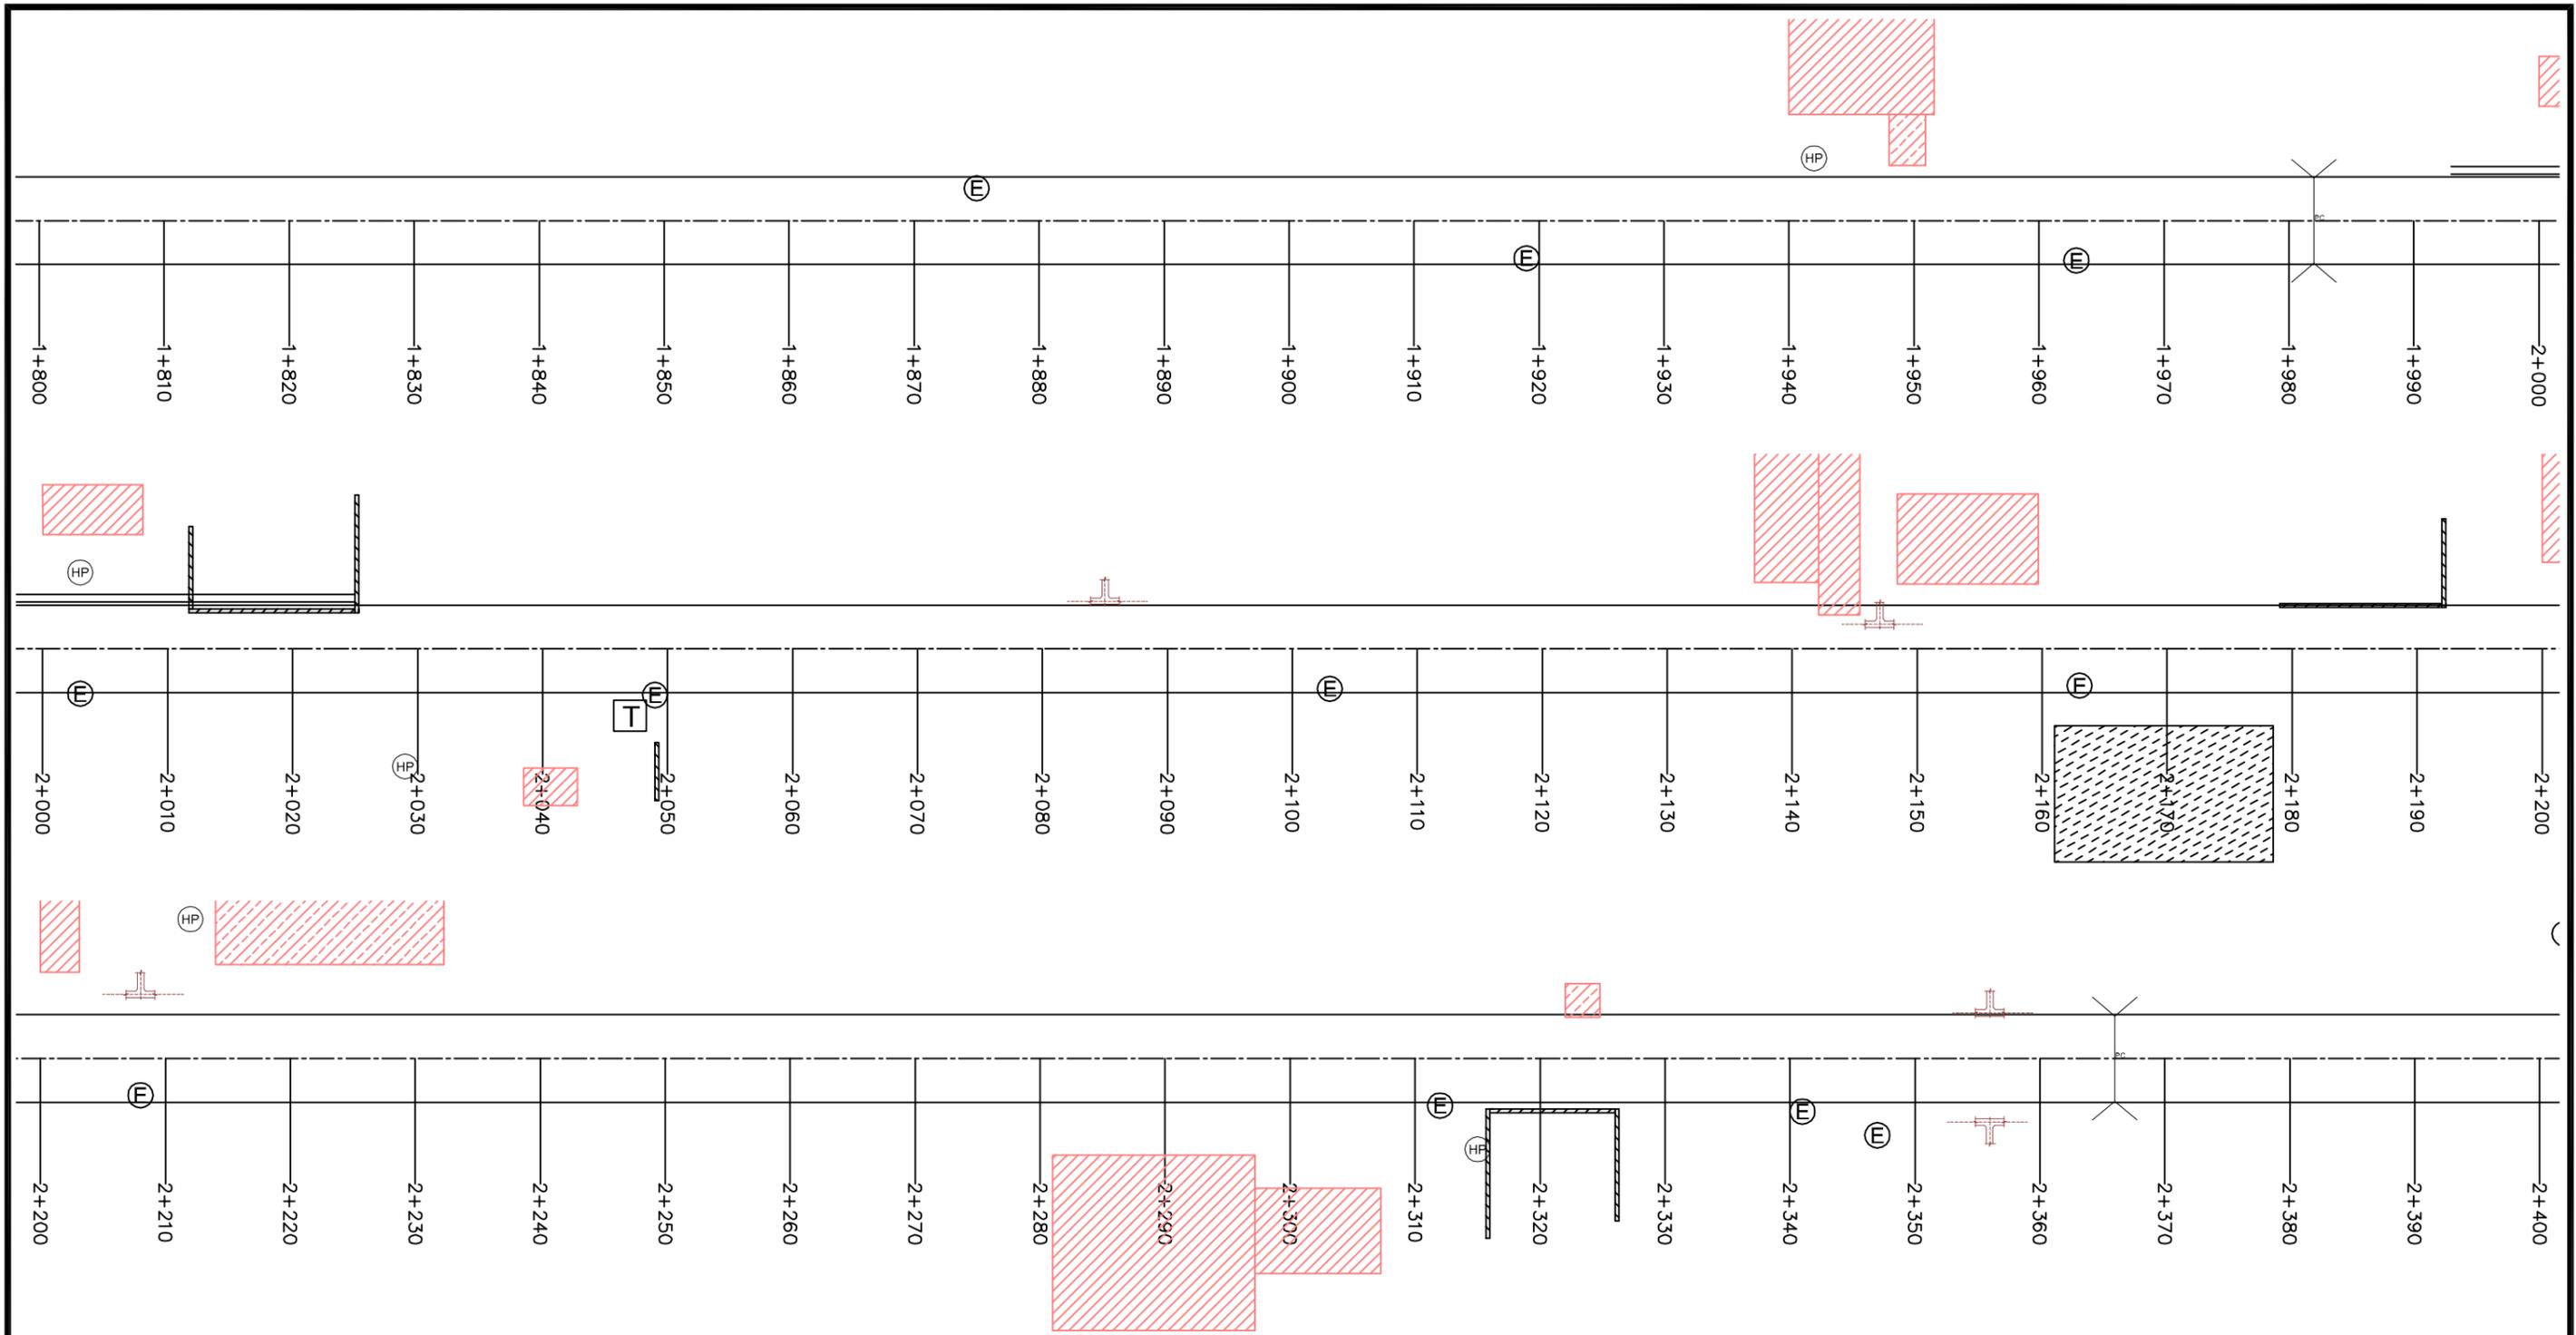

LEGEND

S.No	Description	Symbols	S.No	Description	Symbols	S.No	Description	Symbols
01	ACCESS_ROAD_LEFT		11	ELECTRIC_POLE		21	TRUSS/TEMPORARY BUILDING	
02	ACCESS_ROAD_RIGHT		12	HOARDING_BOARD		22	BOUNDARY WALL	
03	SLAB_CULVERT		13	BUILDING		23	TAP	
04	SLAB		14	TELEPHONE_POST		24	TEMPLE	
05	MASONRY_STONE_WALL		15	PIPE		25	TRANSFORMER	
06	CANAL		16	HAND_PUMP		26	RIVER	
07	DRAIN		17	BRIDGE		27	GATE	
08	EARTHEN_DRAIN		18	PIPE_CULVERT		28	COVERED_DRAIN	
09	CHAUTARA		19	LIGHT_POLE		29	TOILET	
10	FOOTPATH		20	POND / DITCH		30	STATUE	

Department of Urban Development & Building Construction (DUDBC)
Regional Urban Development Project (RUDP)
 West Urban Corridor (WUC) Development Project
 Babarmahal, Kathmandu, Nepal

Reviewed & Designed By :
 DOHWA Engineering Co. Ltd.
 In Association with
 ERM (P.) Ltd., SILT Consultants (P.) Ltd., and
 DIGICON (P.) Ltd.
 Mid- Baneshwor, Kathmandu
 Tel: 01-4589393

Consultant
Team Leader : YOO CHANGMIN
Reviewed By : YAGYA BAHADUR MALLA
Designed By : SABIN BAJRACHARYA


Client
Approved By :
Checked By :

Scale
 1 : 500

STRIP PLAN
 LUMBINI BUS TERMINAL ACCESS ROAD
 0+000 - 3+931.603

REV : DEC 2024
DRG NO : LSM/RD/SP/04
CHAINAGE : 1+800 to 2+400
SHEET NO : 04 of 07

⑤

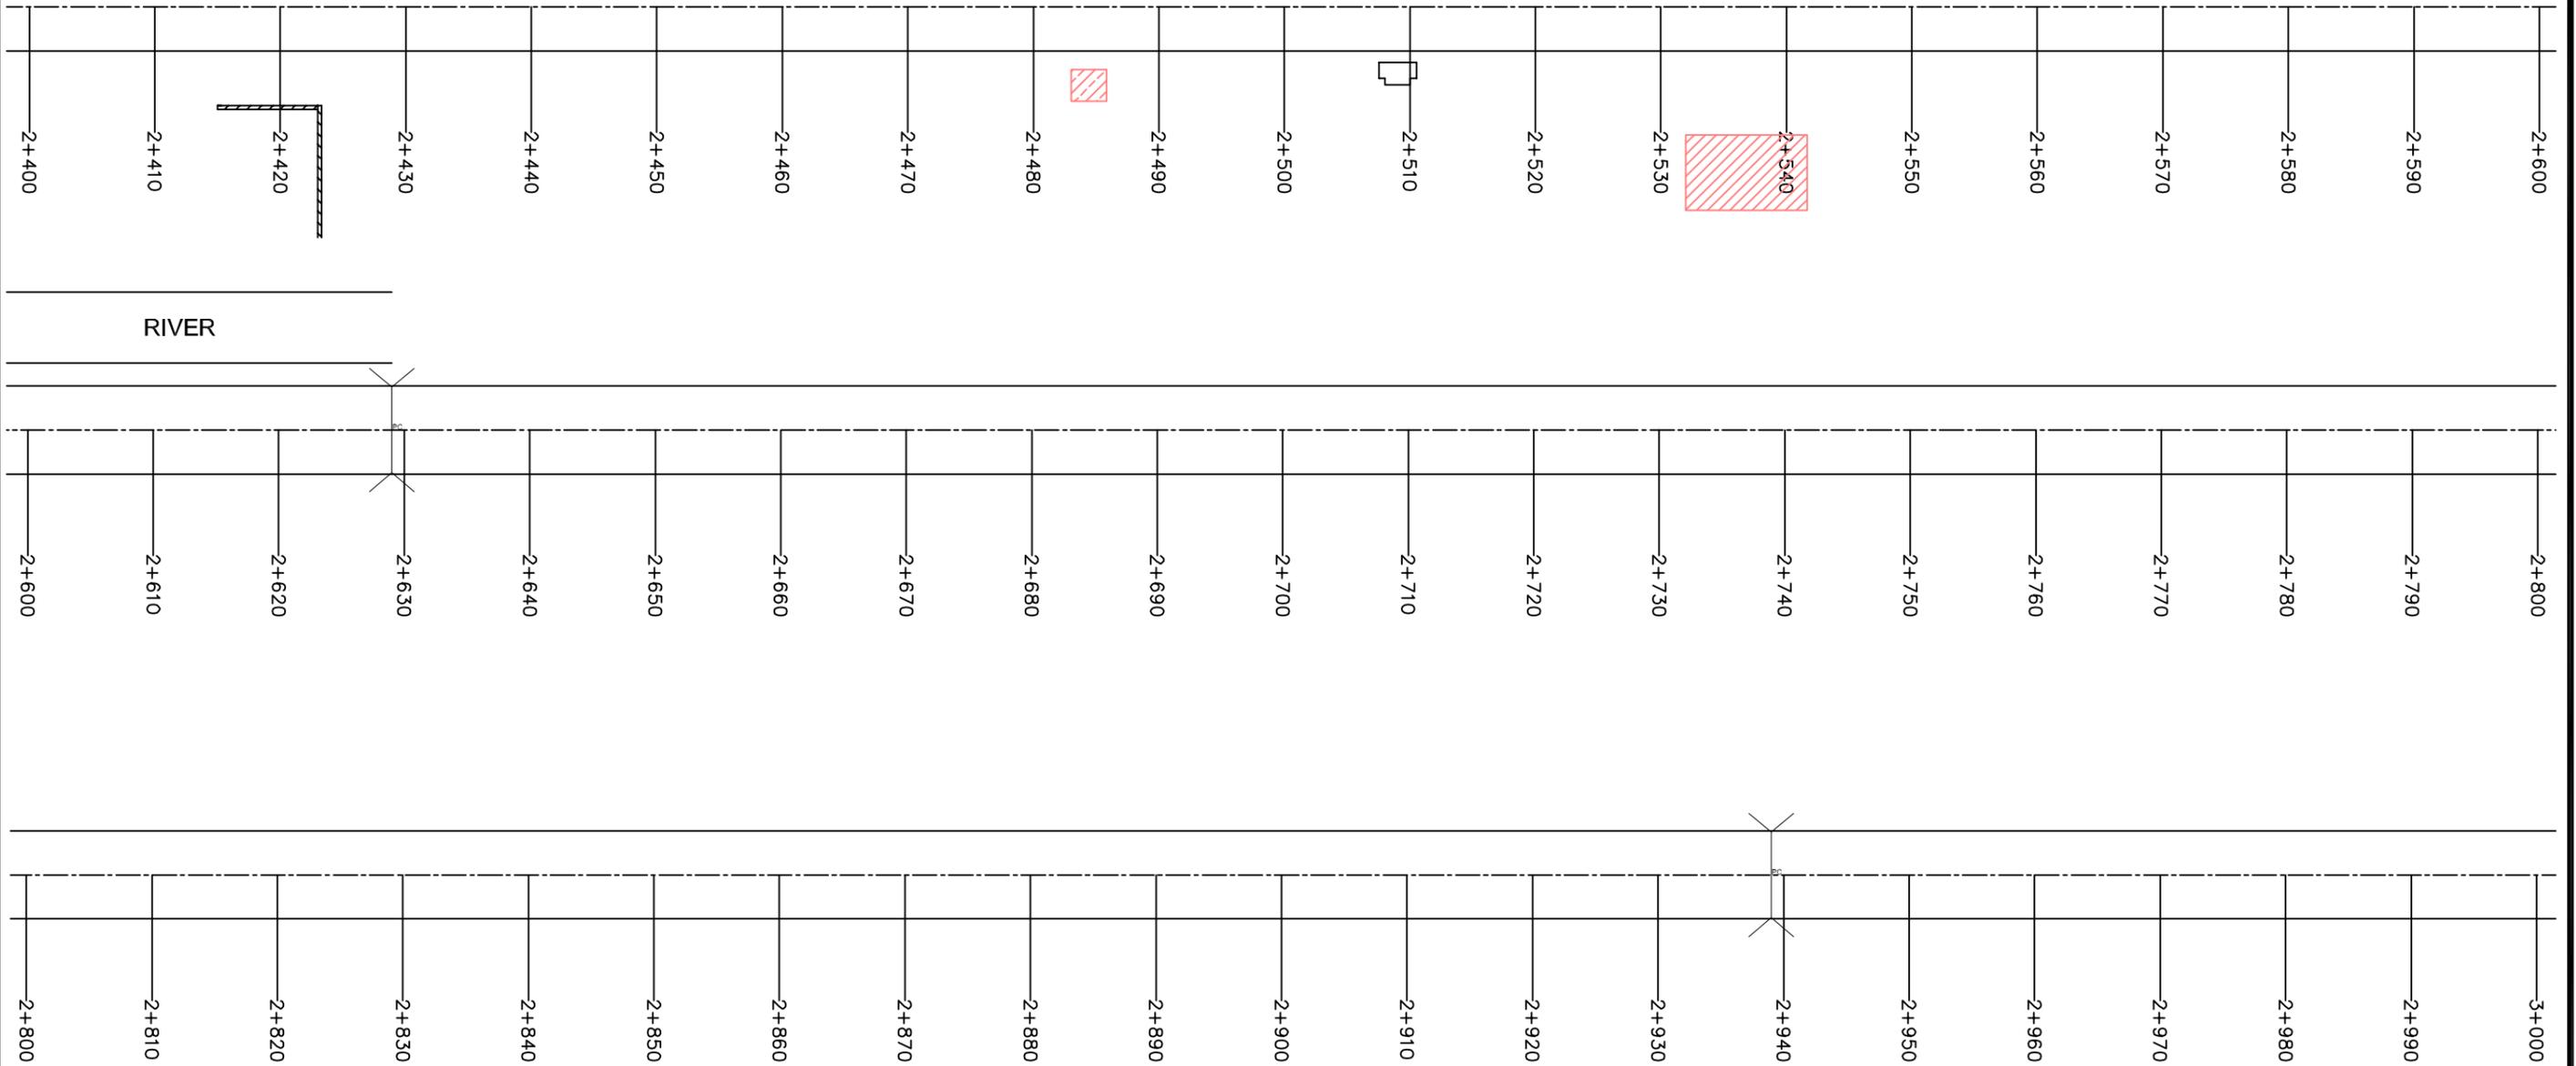

LEGEND

S.No	Description	Symbols	S.No	Description	Symbols	S.No	Description	Symbols
01	ACCESS_ROAD_LEFT		11	ELECTRIC_POLE		21	TRUSS/TEMPORARY BUILDING	
02	ACCESS_ROAD_RIGHT		12	HOARDING_BOARD		22	BOUNDARY WALL	
03	SLAB_CULVERT		13	BUILDING		23	TAP	
04	SLAB		14	TELEPHONE_POST		24	TEMPLE	
05	MASONRY_STONE_WALL		15	PIPE		25	TRANSFORMER	
06	CANAL		16	HAND_PUMP		26	RIVER	
07	DRAIN		17	BRIDGE		27	GATE	
08	EARTHEN_DRAIN		18	PIPE_CULVERT		28	COVERED_DRAIN	
09	CHAUTARA		19	LIGHT_POLE		29	TOILET	
10	FOOTPATH		20	POND / DITCH		30	STATUE	

Department of Urban Development & Building Construction (DUDBC)
Regional Urban Development Project (RUDP)
 West Urban Corridor (WUC) Development Project
 Babarmahal, Kathmandu, Nepal

Reviewed & Designed By :
 DOHWA Engineering Co. Ltd.
 In Association with
 ERM (P.) Ltd., SILT Consultants (P.) Ltd., and
 DIGICON (P.) Ltd.
 Mid- Baneshwor, Kathmandu
 Tel: 01-4589393


Consultant
Team Leader : YOO CHANGMIN
Reviewed By : YAGYA BAHADUR MALLA
Designed By : SABIN BAJRACHARYA

Client
Approved By :
Checked By :

Scale
 1 : 500


STRIP PLAN
 LUMBINI BUS TERMINAL ACCESS ROAD
 0+000 - 3+931.603

REV : DEC 2024
DRG NO : LSM/RD/SP/05
CHAINAGE : 2+400 to 3+000
SHEET NO : 05 of 07

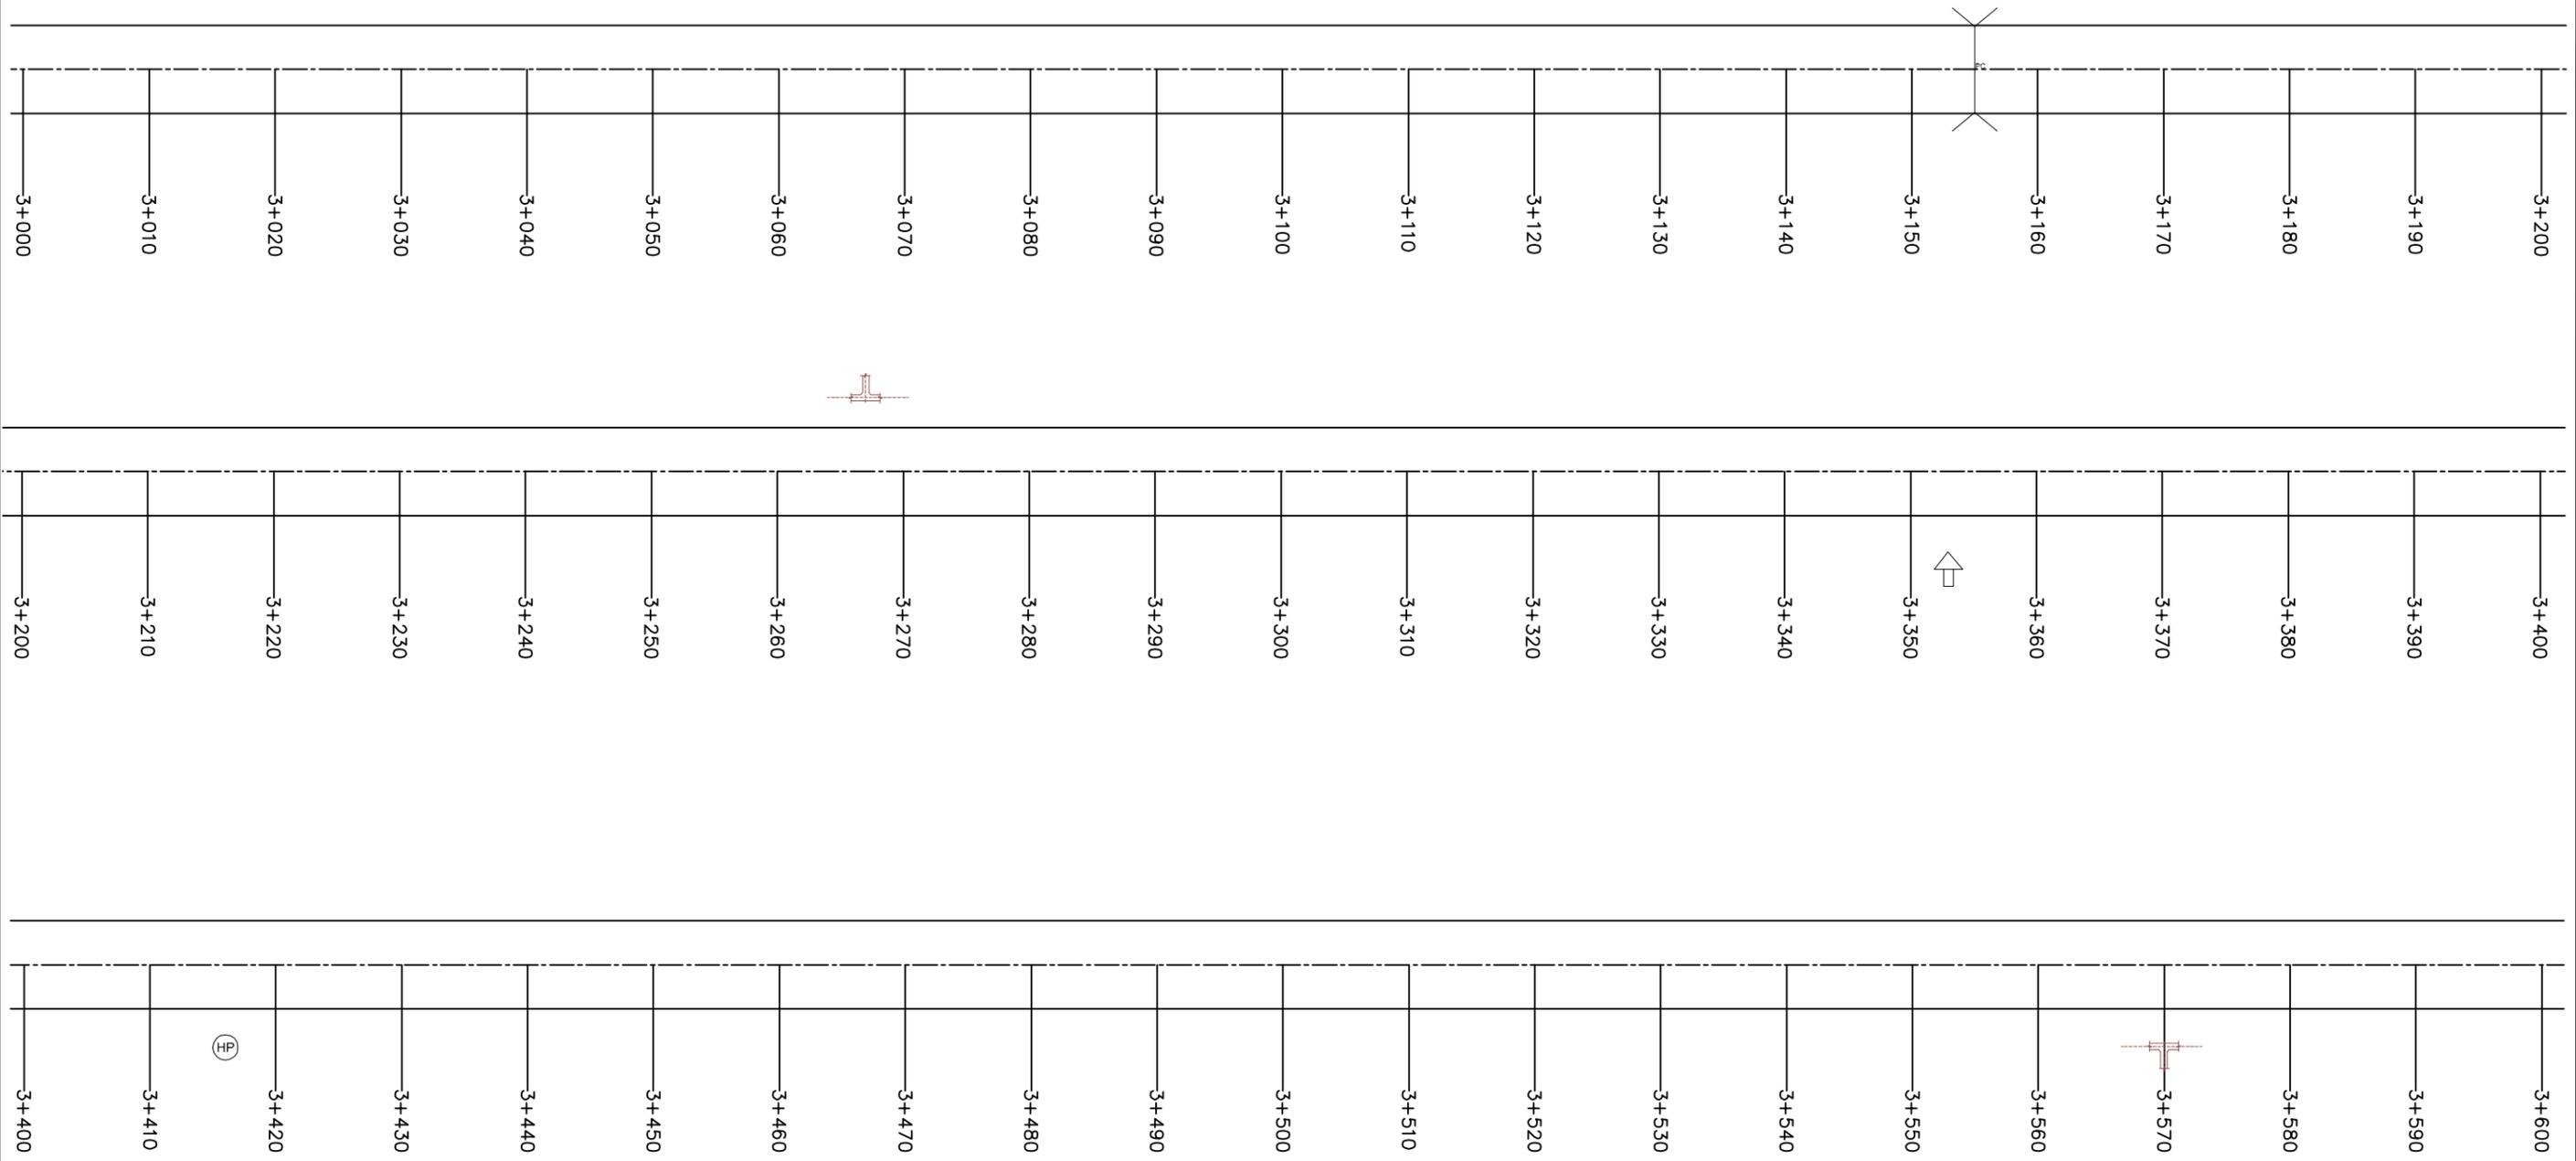

LEGEND

S.No	Description	Symbols	S.No	Description	Symbols	S.No	Description	Symbols
01	ACCESS_ROAD_LEFT		11	ELECTRIC_POLE		21	TRUSS/TEMPORARY BUILDING	
02	ACCESS_ROAD_RIGHT		12	HOARDING_BOARD		22	BOUNDARY WALL	
03	SLAB_CULVERT		13	BUILDING		23	TAP	
04	SLAB		14	TELEPHONE_POST		24	TEMPLE	
05	MASONRY_STONE_WALL		15	PIPE		25	TRANSFORMER	
06	CANAL		16	HAND_PUMP		26	RIVER	
07	DRAIN		17	BRIDGE		27	GATE	
08	EARTHEN_DRAIN		18	PIPE_CULVERT		28	COVERED_DRAIN	
09	CHAUTARA		19	LIGHT_POLE		29	TOILET	
10	FOOTPATH		20	POND / DITCH		30	STATUE	

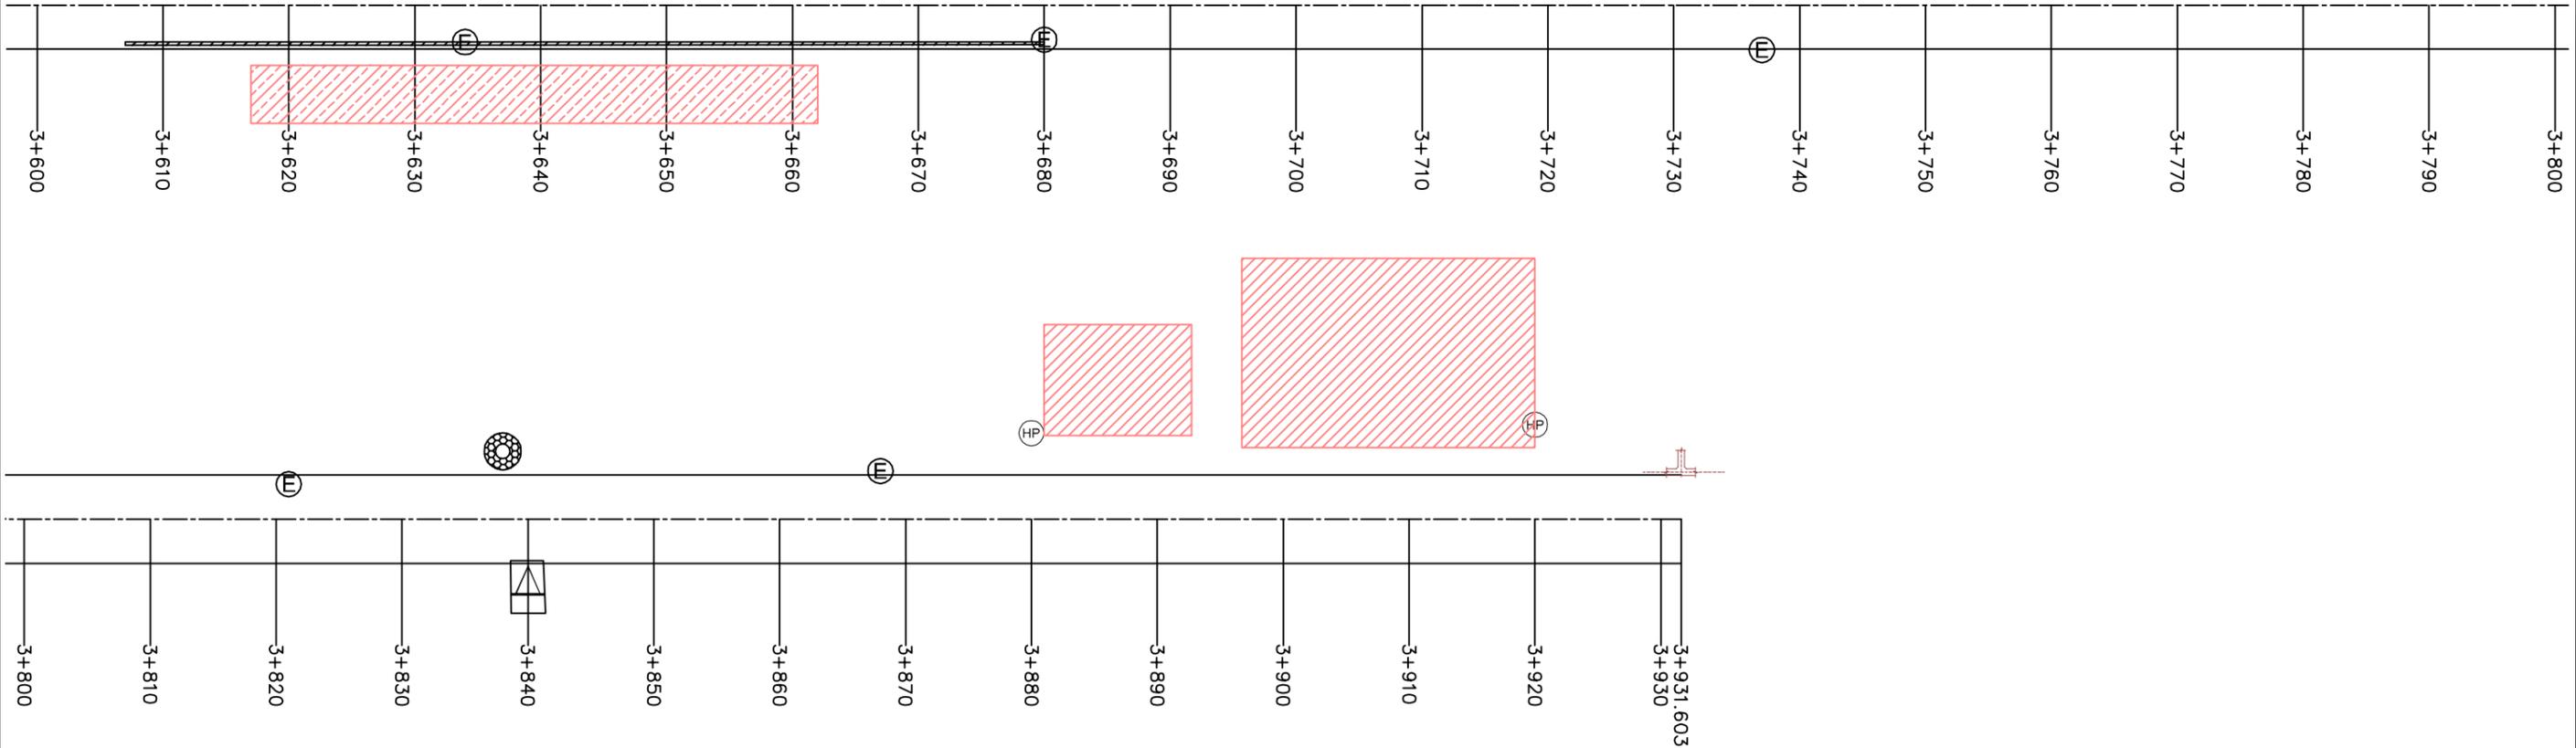


LEGEND

S.No	Description	Symbols	S.No	Description	Symbols	S.No	Description	Symbols
01	ACCESS_ROAD_LEFT		11	ELECTRIC_POLE		21	TRUSS/TEMPORARY BUILDING	
02	ACCESS_ROAD_RIGHT		12	HOARDING_BOARD		22	BOUNDARY WALL	
03	SLAB_CULVERT		13	BUILDING		23	TAP	
04	SLAB		14	TELEPHONE_POST		24	TEMPLE	
05	MASONRY_STONE_WALL		15	PIPE		25	TRANSFORMER	
06	CANAL		16	HAND_PUMP		26	RIVER	
07	DRAIN		17	BRIDGE		27	GATE	
08	EARTHEN_DRAIN		18	PIPE_CULVERT		28	COVERED_DRAIN	
09	CHAUTARA		19	LIGHT_POLE		29	TOILET	
10	FOOTPATH		20	POND / DITCH		30	STATUE	


Lumbini Development Area

IP1

Mahilbar Chowk

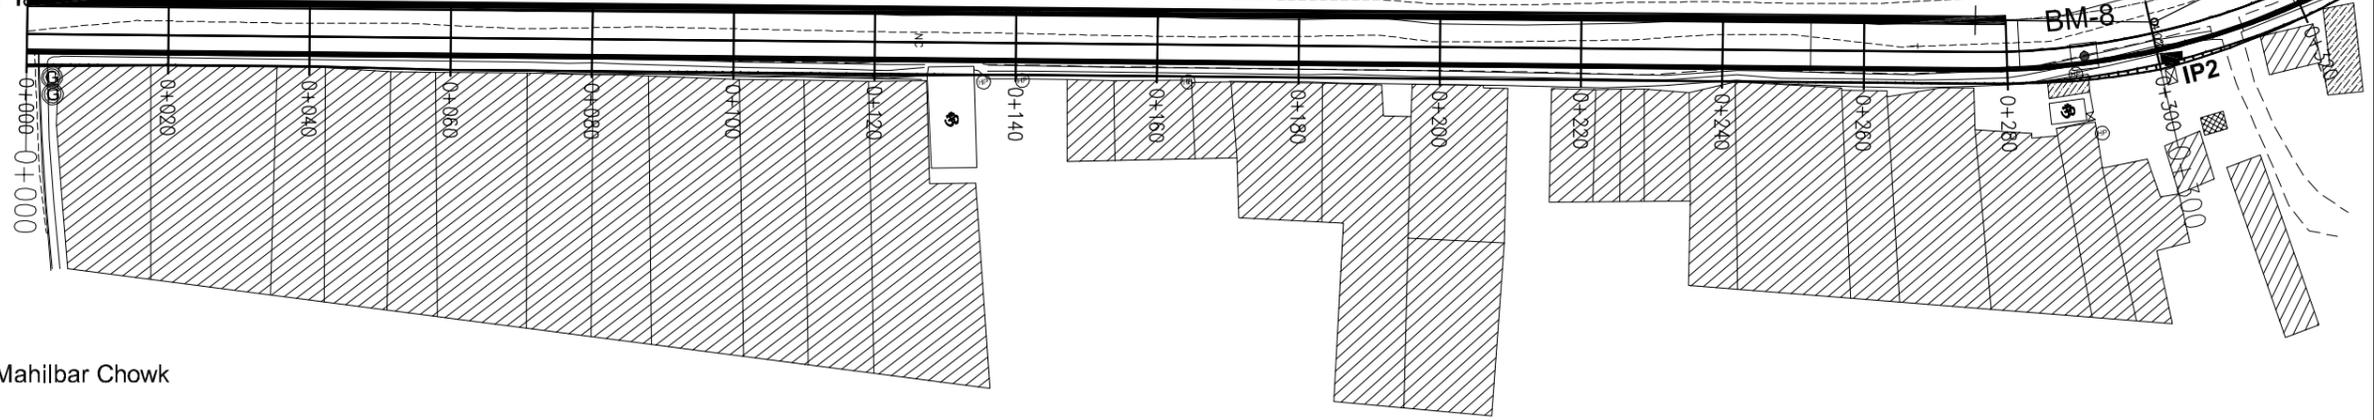

IP No.	CO-ORDINATES(m)		WCB (CHMS)	DIST. (m)	DEF. ANG. (CHMS)	TAN. LEN. (m)	SIMPLE CURVE DATA				CHAINAGE		
	EASTING	NORTHING					R (m)	E (m)	LC (m)	BC	MC	EC	IP
1	42944.980	309371.704	86-56-42.18	-0.000	00-00-00.00	0.000	0.000	0.000	0.000	0+000.000	0+000.000	0+000.000	0+000.000
2	429743.882	309355.965	89-45-37.74	301.081	27-00-4.44	25.355	105.000	3.018	49.727	0+275.726	0+300.604	0+300.604	0+301.081

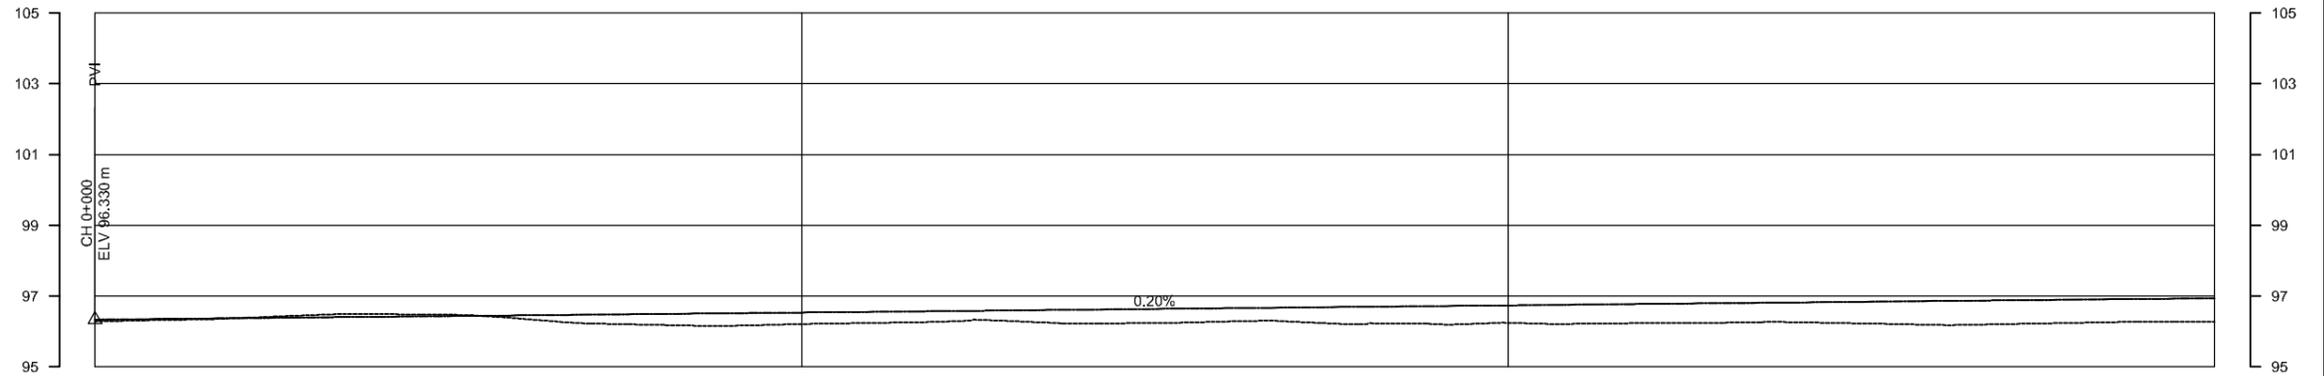

DESIGN LEVEL(m)	96.330	96.370	96.410	96.451	96.491	96.532	96.572	96.613	96.653	96.693	96.734	96.774	96.815	96.855	96.895	96.936
EXISTING LEVEL(m)	96.278	96.372	96.488	96.362	96.180	96.206	96.272	96.219	96.277	96.210	96.241	96.236	96.260	96.184	96.240	96.265
CHAINAGE(Km)	0+000	0+020	0+040	0+060	0+080	0+100	0+120	0+140	0+160	0+180	0+200	0+220	0+240	0+260	0+280	0+300
HORIZONTAL SCHEMATIC	L=275.726															
SUPER ELEVATION SCHEMATIC	SE:2.5%															
CUT/FILL (m)	0.051	-0.002	-0.078	0.089	0.311	0.326	0.300	0.393	0.376	0.483	0.492	0.538	0.555	0.671	0.656	0.671




Department of Urban Development & Building Construction (DUDBC)
Regional Urban Development Project (RUDP)
 West Urban Corridor (WUC) Development Project
 Babarmahal, Kathmandu, Nepal

Reviewed & Designed By :
 DOHWA Engineering Co. Ltd.
 In Association with
ERMIC (P.) Ltd., SILT Consultants (P.) Ltd., and DIGICON (P.) Ltd.
 Mid- Baneshwor, Kathmandu
 Tel: 01-4589393


Consultant
Team Leader : YOO CHANGMIN
Reviewed By : YAGYA BAHADUR MALLA
Designed By : SABIN BAJRACHARYA

Client
Approved By :
Checked By :

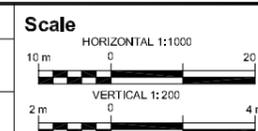


Plan & Profile
LUMBINI BUS TERMINAL ACCESS ROAD
 CH 0+000 - 3+931.603 Km

REV : DEC 2024
DRG NO : LSM/RD/PP/01
CHAINAGE : 0+000 to 0+300
SHEET NO : 01/14

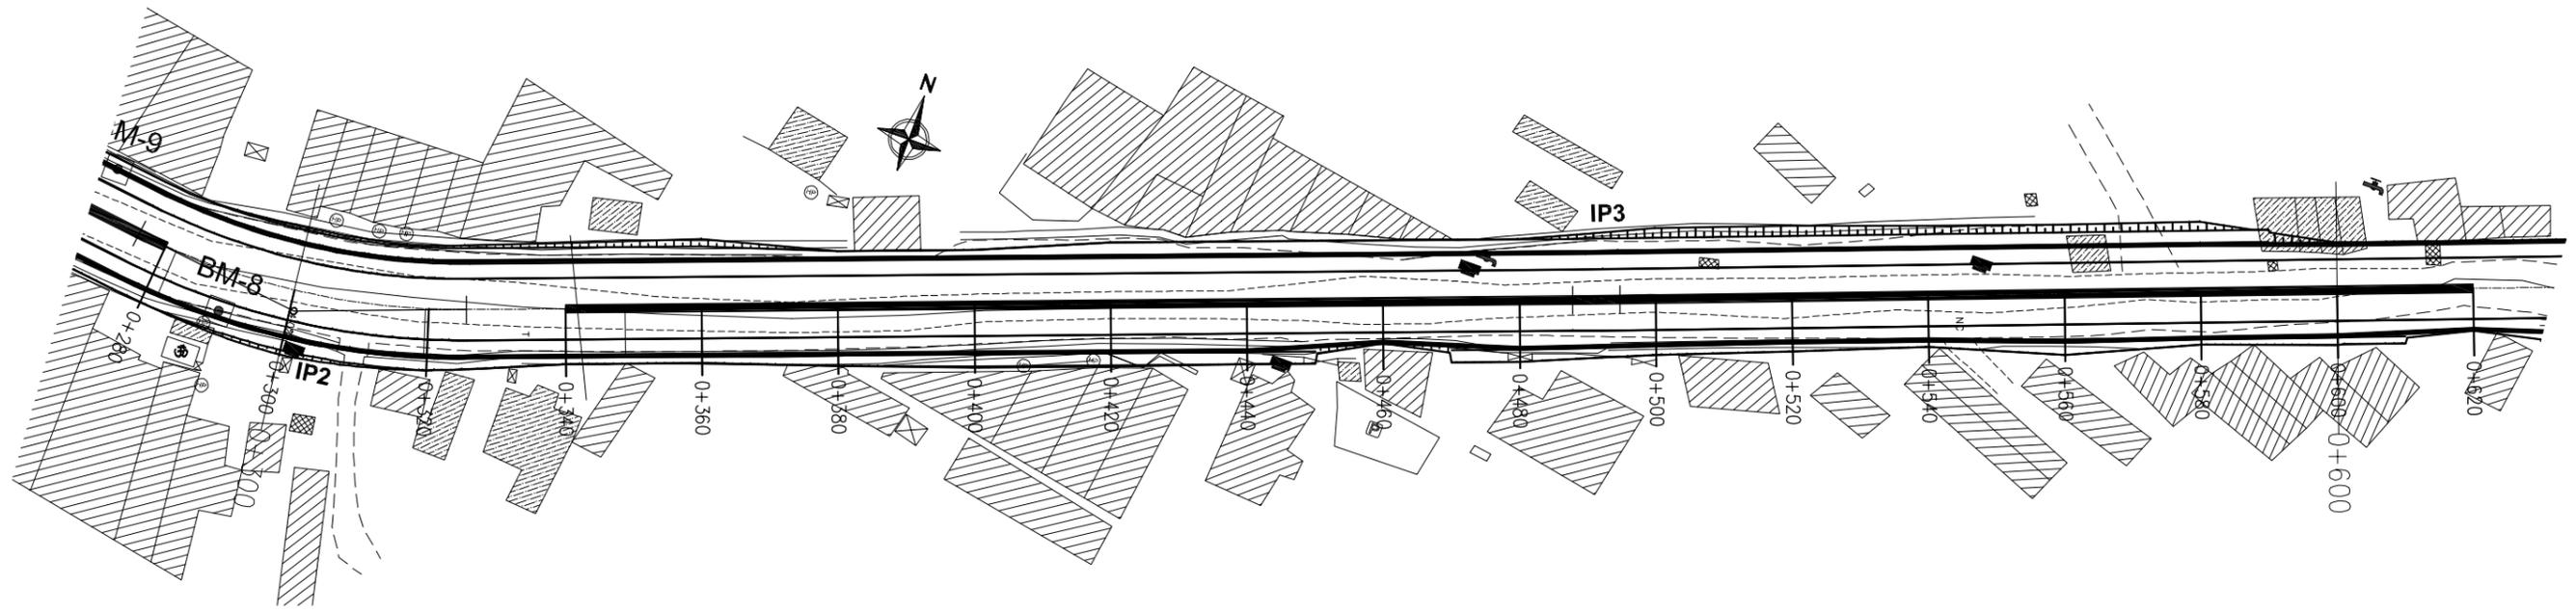

IP No.	COORDINATES(m)		WCB (CHMS)	DIST. (m)	DEF. ANG. (CHMS)	TAN. LEN. (m)	SIMPLE CURVE DATA				CHAINAGE			
	EASTING	NORTHING					R (m)	E (m)	LC (m)	BC	MC	EC	IP	
1	429743.862	3039335.985	89-46-37.74	301.081	27-09-4.44	25.955	105.000	3.016	49.757	0+300.604	0+325.483	0+301.081		
2	429743.862	3039335.985	89-46-37.74	301.081	27-09-4.44	25.955	105.000	3.016	49.757	0+325.483	0+350.362	0+325.483		
3	429823.238	3038401.144	89-39-45.71	181.160	05-15-57.03	3.460	1500.000	0.004	6.960	0+481.266	0+491.226	0+491.226		

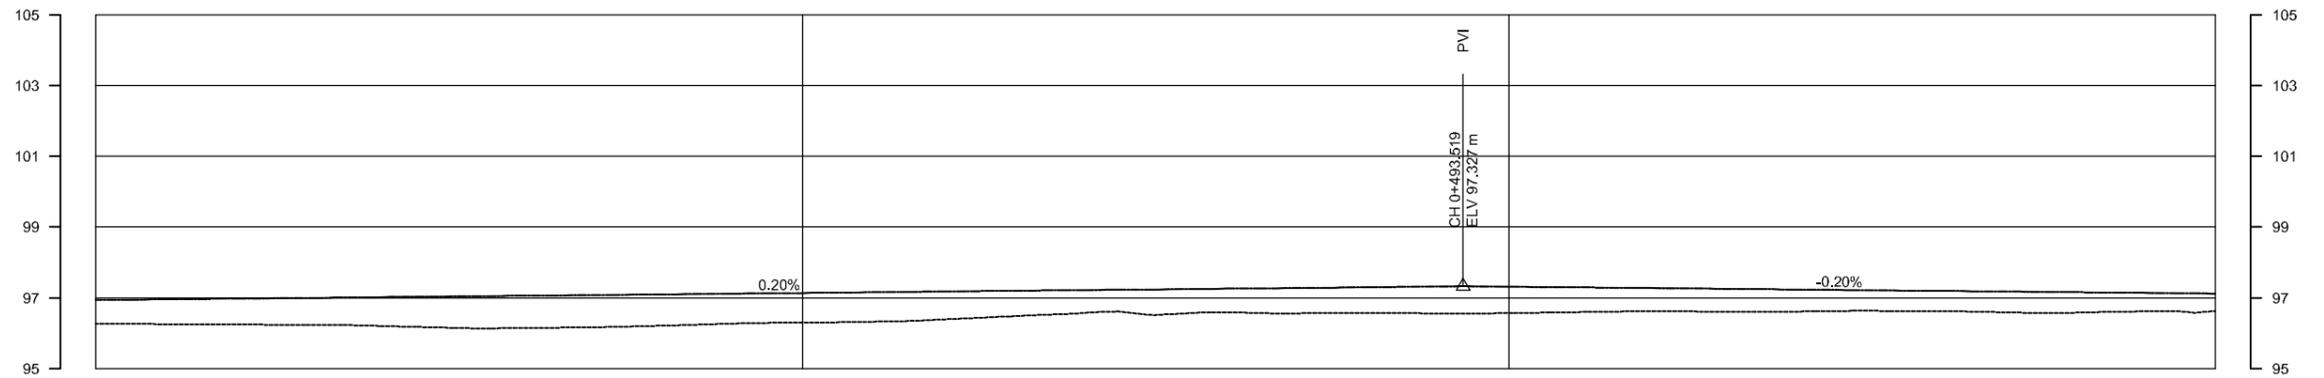

DESIGN LEVEL(m)	96.936	96.976	97.017	97.057	97.097	97.138	97.178	97.219	97.259	97.299	97.314	97.275	97.236	97.197	97.158	97.119
EXISTING LEVEL(m)	96.265	96.244	96.206	96.145	96.212	96.295	96.389	96.574	96.586	96.571	96.567	96.621	96.611	96.622	96.580	96.619
CHAINAGE(Km)	0+300	0+320	0+340	0+360	0+380	0+400	0+420	0+440	0+460	0+480	0+500	0+520	0+540	0+560	0+580	0+600
HORIZONTAL SCHEMATIC	L = 49.757 R = 105		L = 162.325						L = 6.960 R = 1500		L = 105.232					
SUPER ELEVATION SCHEMATIC	SE:4%		SE:4%		SE:4%		SE:4%		SE:2.5%		SE:2.5%		SE:2.5%		SE:2.5%	
CUT/FILL (m)	0.671	0.732	0.811	0.912	0.885	0.842	0.789	0.645	0.673	0.728	0.747	0.654	0.625	0.575	0.578	0.500




Department of Urban Development & Building Construction (DUDBC)
Regional Urban Development Project (RUDP)
 West Urban Corridor (WUC) Development Project
 Babarmahal, Kathmandu, Nepal

Reviewed & Designed By :
 DOHWA Engineering Co. Ltd.
 In Association with
 ERM (P.) Ltd., SILT Consultants (P.) Ltd., and
 DIGICON (P.) Ltd.
 Mid- Baneshwor, Kathmandu
 Tel: 01-4589393


Consultant
Team Leader : YOO CHANGMIN
Reviewed By : YAGYA BAHADUR MALLA
Designed By : SABIN BAJRACHARYA

Client
Approved By :
Checked By :

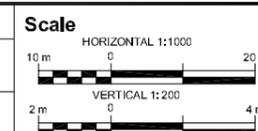


Plan & Profile
LUMBINI BUS TERMINAL ACCESS ROAD
 CH 0+000 - 3+931.603 Km

REV : DEC 2024
DRG NO : LSM/RD/PP/02
CHAINAGE : 0+300 to 0+600
SHEET NO : 02/14

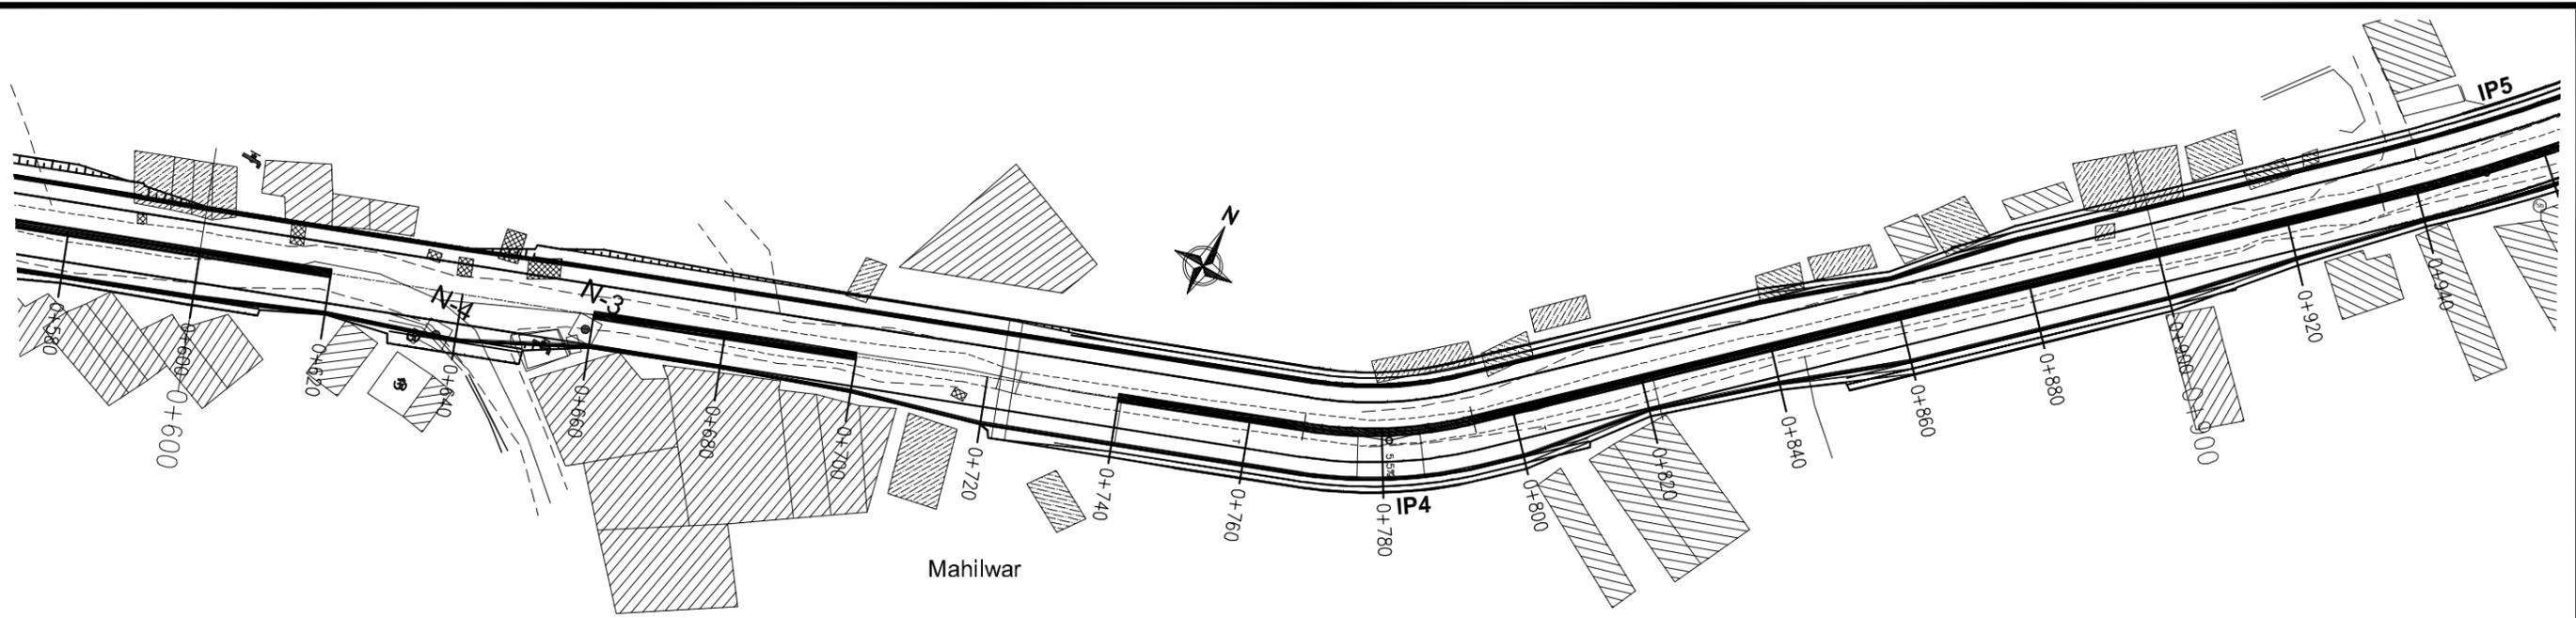

IP No.	COORDINATES(m)		W/CB (CHMS)	DIST. (m)	DEF. ANG. (CHMS)	TAN. LEN. (m)	SIMPLE CURVE DATA			CHAINAGE		
	EASTING	NORTHING					R (m)	E (m)	LC (m)	BC	MC	EC
1	42923.238	303940.464	69.39.40.71	191.160	00.16.57.03	3.480	1500.000	0.004	6.960	0+481.285	0+484.768	0+491.288
2	43015.820	303850.947	46.51.31.68	289.931	22.39.50.02	13.019	65.000	1.231	25.636	0+782.200	0+781.049	0+783.899
3	43016.872	303861.812	44.44.46.98	169.999	06.07.42.08	10.238	305.000	0.432	32.446	0+934.040	0+930.963	0+937.081

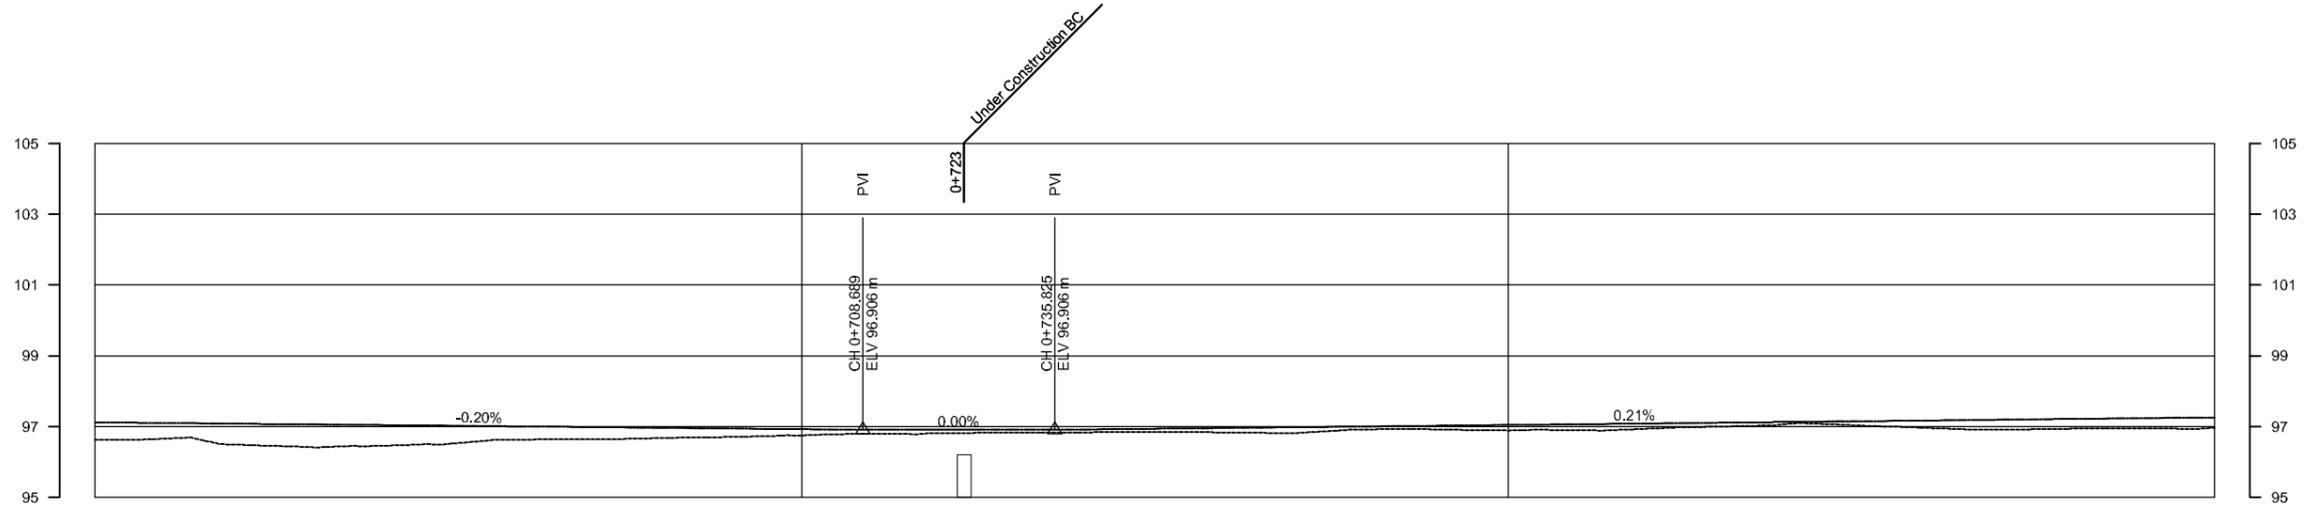

DESIGN LEVEL(m)	97.119	97.080	97.040	97.001	96.962	96.923	96.906	96.915	96.958	97.001	97.043	97.086	97.129	97.172	97.214	97.257
EXISTING LEVEL(m)	96.619	96.486	96.452	96.628	96.673	96.746	96.808	96.834	96.832	96.915	96.886	96.939	97.081	96.964	96.938	96.965
CHAINAGE(Km)	0+600	0+620	0+640	0+660	0+680	0+700	0+720	0+740	0+760	0+780	0+800	0+820	0+840	0+860	0+880	0+900
HORIZONTAL SCHEMATIC	L=168.200						L = 25.698 R = 65			L=106.101						
SUPER ELEVATION SCHEMATIC	SE:2.5%															
CUT/FILL (m)	0.500	0.593	0.588	0.374	0.289	0.177	0.098	0.081	0.126	0.086	0.157	0.147	0.048	0.218	0.276	0.293




Department of Urban Development & Building Construction (DUDBC)
Regional Urban Development Project (RUDP)
 West Urban Corridor (WUC) Development Project
 Babarmahal, Kathmandu, Nepal

Reviewed & Designed By :
 DOHWA Engineering Co. Ltd.
 In Association with
ERMIC (P.) Ltd., SILT Consultants (P.) Ltd., and DIGICON (P.) Ltd.
 Mid- Baneshwor, Kathmandu
 Tel: 01-4589393


Consultant
Team Leader : YOO CHANGMIN
Reviewed By : YAGYA BAHADUR MALLA
Designed By : SABIN BAJRACHARYA

Client
Approved By :
Checked By :

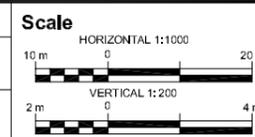


Plan & Profile
LUMBINI BUS TERMINAL ACCESS ROAD
CH 0+000 - 3+931.603 Km

REV : DEC 2024
DRG NO : LSM/RD/PP/03
CHAINAGE : 0+600 to 0+900
SHEET NO : 03/14

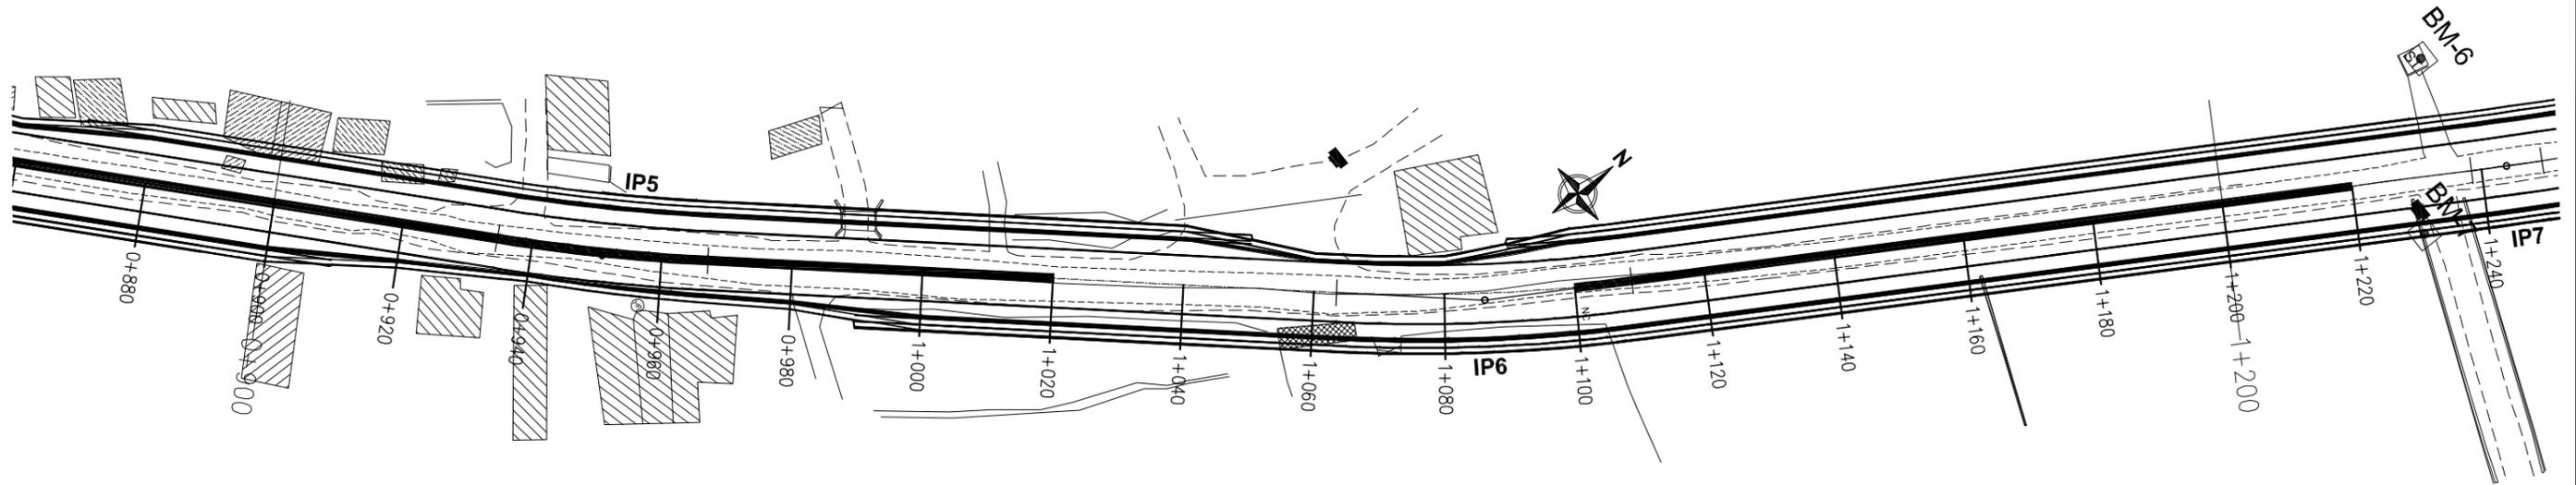

IP No.	COORDINATES(m)		WCB (CHMS)	DIST. (m)	DEF. ANG. (CHMS)	TAN. LEN. (m)	SIMPLE CURVE DATA				CHAINAGE			
	EASTING	NORTHING					R (m)	E (m)	LC (m)	BC	MC	EC	IP	
1	430318.872	3030919.192	40+45+48.98	169.999	06+06+42.68	16.238	305.000	0.432	32.446	0+934.640	0+950.863	0+967.086	0+983.309	0+999.532
2	430407.252	3030721.712	30+25+57.68	135.357	10+25+59.39	22.710	250.000	1.029	45.295	1+003.492	1+088.143	1+103.790	1+119.437	1+082.205
3	430407.260	3030867.660	29+29+23.36	137.833	09+59+34.43	34.452	700.000	0.021	10.808	1+238.458	1+243.913	1+249.368	1+254.823	1+243.873

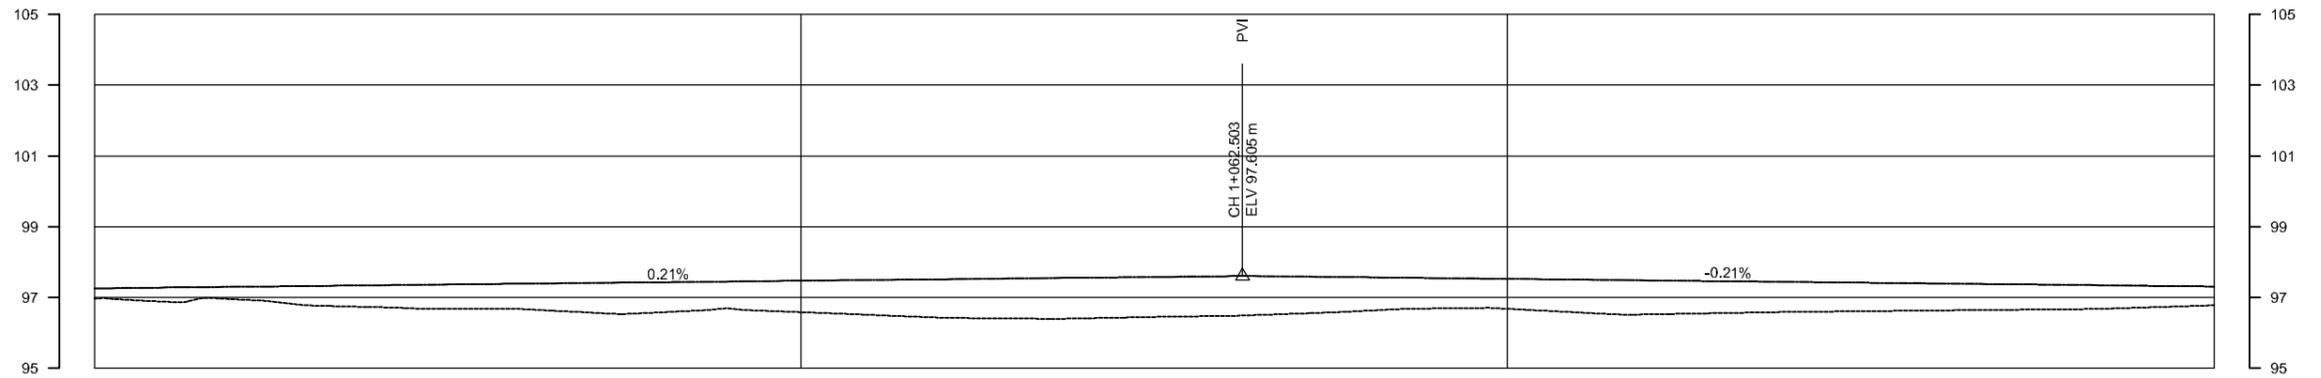

DESIGN LEVEL(m)	97.257	97.300	97.343	97.385	97.428	97.471	97.514	97.557	97.599	97.567	97.524	97.482	97.439	97.396	97.353	97.310
EXISTING LEVEL(m)	96.965	96.946	96.725	96.677	96.577	96.563	96.424	96.409	96.477	96.623	96.678	96.522	96.589	96.631	96.667	96.776
CHAINAGE(Km)	0+900	0+920	0+940	0+960	0+980	1+000	1+020	1+040	1+060	1+080	1+100	1+120	1+140	1+160	1+180	1+200
HORIZONTAL SCHEMATIC	L=34.640		L=32.446 R=305		L=96.409				L=45.295 R=250		L=91.210					
SUPER ELEVATION SCHEMATIC	SE:2.5%															
CUT/FILL (m)	0.293	0.354	0.618	0.708	0.851	0.888	1.089	1.148	1.123	0.944	0.846	0.960	0.849	0.765	0.686	0.534




Department of Urban Development & Building Construction (DUBC)
Regional Urban Development Project (RUDP)
 West Urban Corridor (WUC) Development Project
 Babarmahal, Kathmandu, Nepal

Reviewed & Designed By :
 DOHWA Engineering Co. Ltd.
 In Association with
 ERM (P.) Ltd., SILT Consultants (P.) Ltd., and
 DIGICON (P.) Ltd.
 Mid- Baneshwor, Kathmandu
 Tel: 01-4589393



Consultant
Team Leader : YOO CHANGMIN
Reviewed By : YAGYA BAHADUR MALLA
Designed By : SABIN BAJRACHARYA

Client
Approved By :
Checked By :

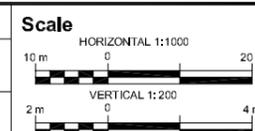


Plan & Profile
LUMBINI BUS TERMINAL ACCESS ROAD
 CH 0+000 - 3+931.603 Km

REV : DEC 2024
DRG NO : LSM/RD/PP/14
CHAINAGE : 0+900 to 1+200
SHEET NO : 04/14

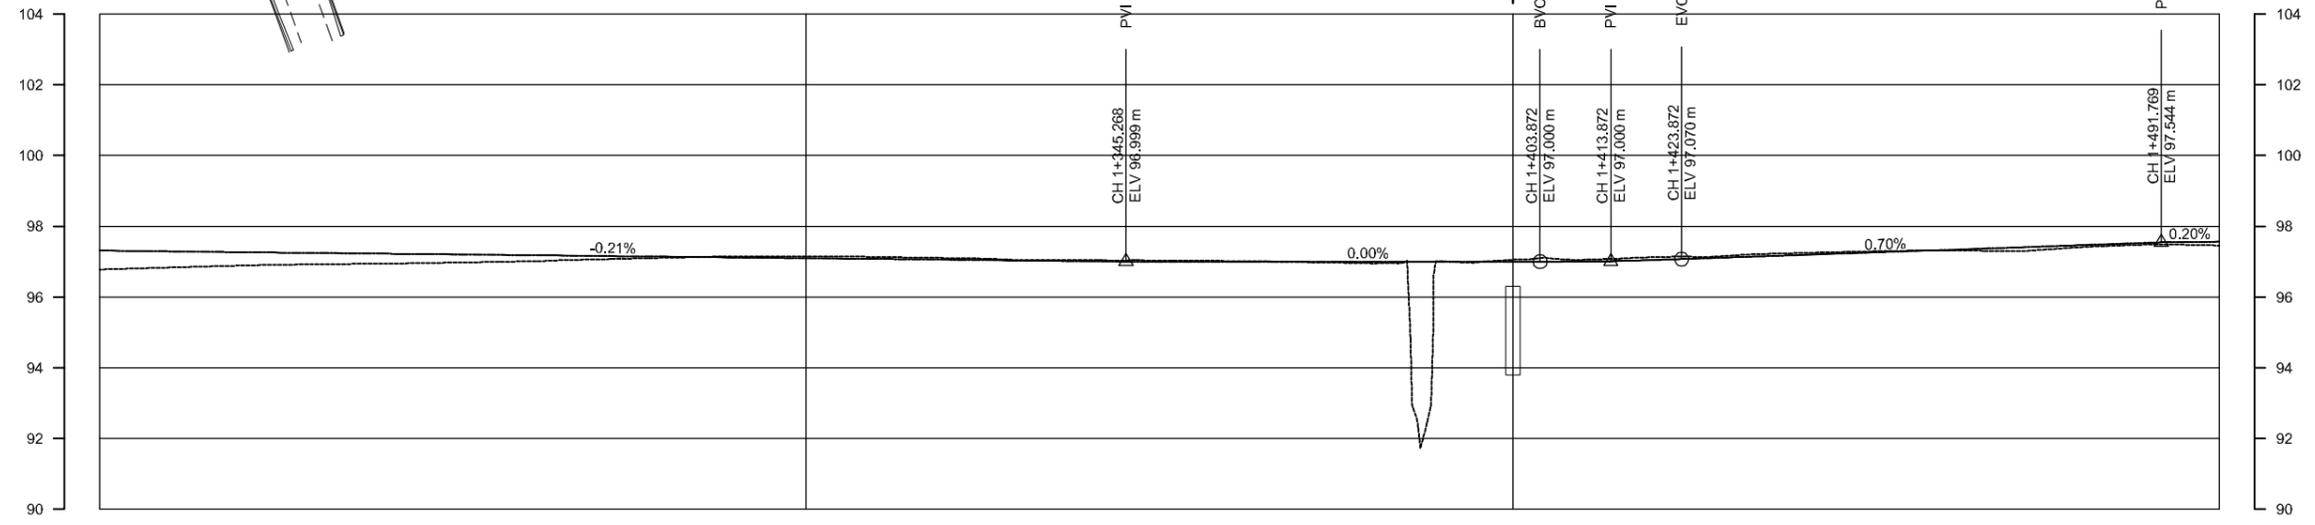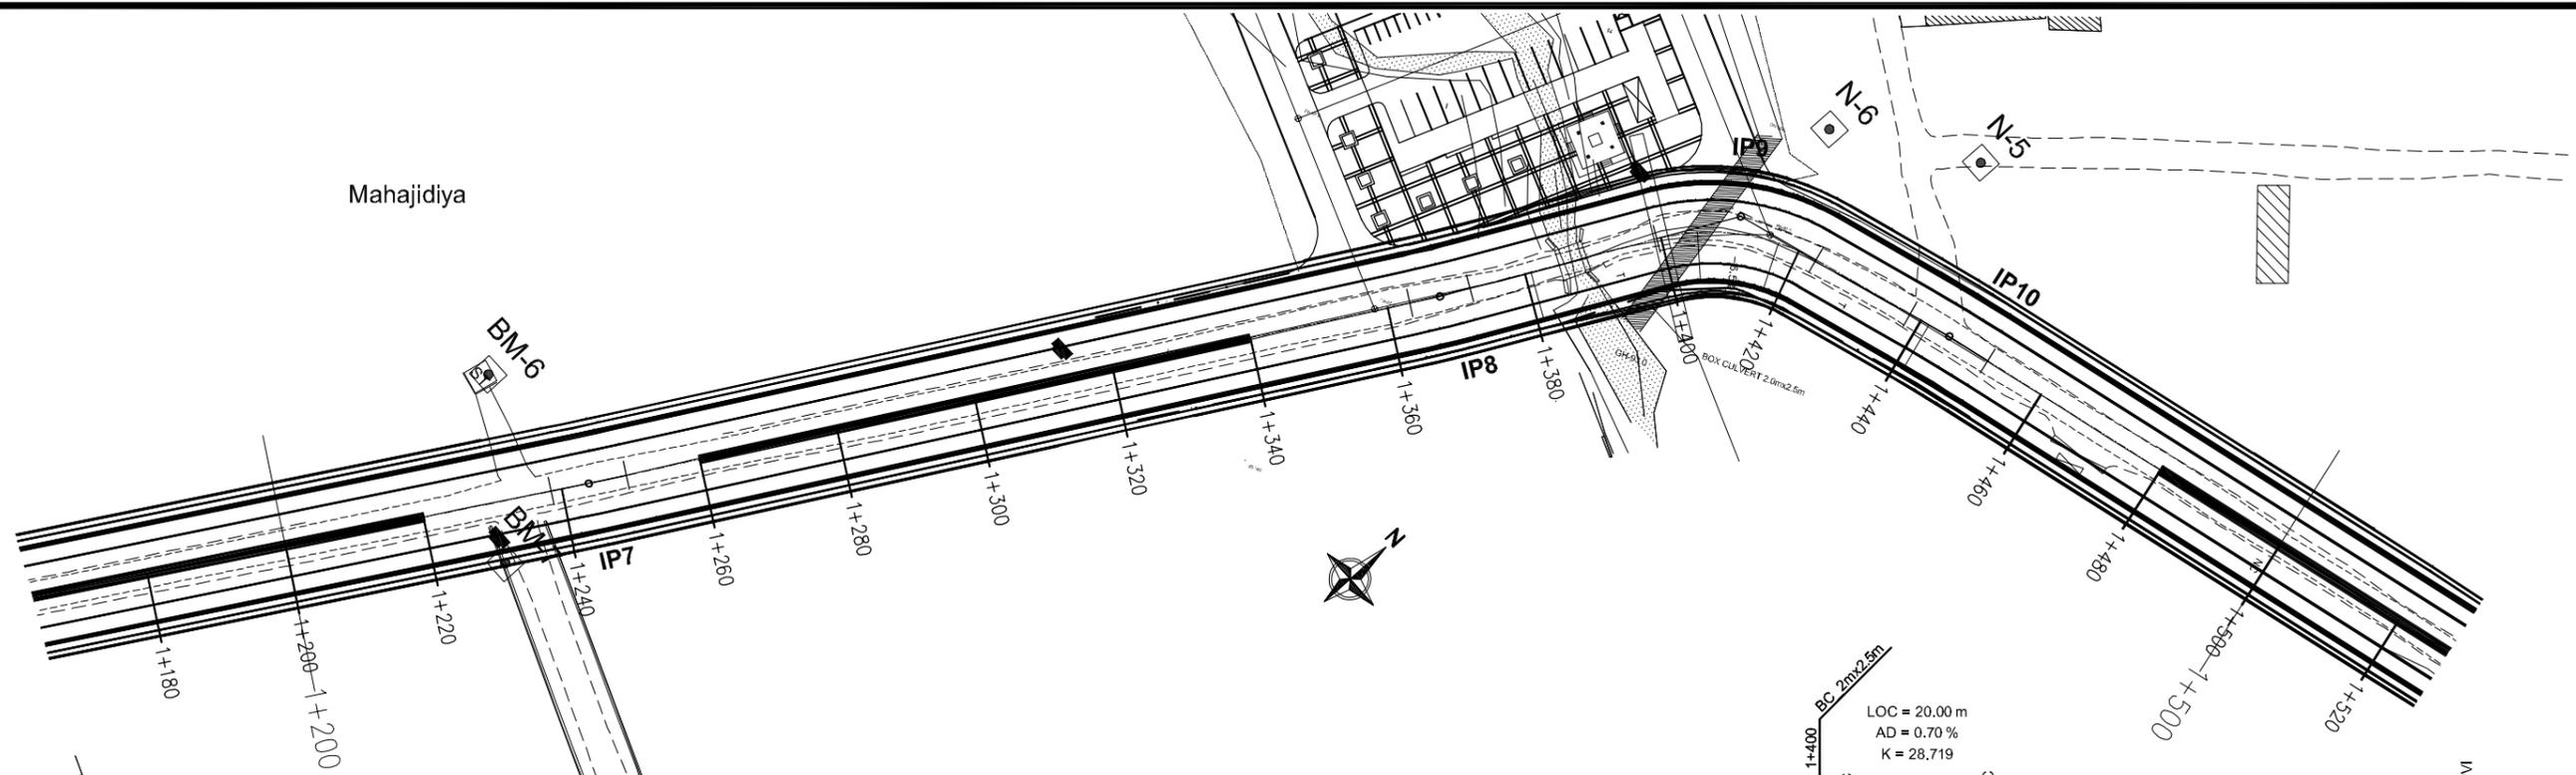


IP No.	COORDINATES(m)		WCB (CHMS)	DIST. (m)	DEF. ANG. (CHMS)	TAN. LEN. (m)	SIMPLE CURVE DATA			CHAINAGE			
	EASTING	NORTHING					R (m)	E (m)	LC (m)	BC	MC	EC	IP
7	43947.080	309867.669	20.20.23.56	167.853	00.55.34.43	5.456	700.000	0.021	10.909	11.243.913	11.249.367	11.243.913	11.243.913
8	43947.655	309865.511	27.01.47.68	123.663	02.27.36.70	4.401	205.000	0.047	8.631	11.363.174	11.367.575	11.371.076	11.367.575
9	43950.017	309804.633	71.46.53.03	44.144	44.44.15.17	12.346	30.000	2.441	23.425	11.388.372	11.411.055	11.422.797	11.417.718
10	43960.438	304075.912	74.11.2.08	34.133	02.24.59.06	8.433	305.000	0.068	12.863	11.438.151	11.444.562	11.451.014	11.444.563

DESIGN LEVEL(m)	EXISTING LEVEL(m)	CHAINAGE(Km)	HORIZONTAL SCHEMATIC	SUPER ELEVATION SCHEMATIC	CUT/FILL (m)
97.310	96.776	1+200		SE:2.5%	0.534
97.267	96.888	1+220	L=38.458		0.380
97.224	96.943	1+240	L=10.909 R=700		0.281
97.182	97.005	1+260	L=113.807		0.176
97.139	97.107	1+280			0.032
97.096	97.144	1+300			-0.048
97.053	97.100	1+320			-0.047
97.010	97.038	1+340			-0.028
96.999	97.017	1+360	L=8.601 R=206		-0.018
96.999	96.950	1+380	L=27.397		0.050
97.000	97.052	1+400	L=23.425 R=30		-0.053
97.045	97.130	1+420	L=15.354		-0.085
97.182	97.240	1+440	L=12.863 R=305		-0.058
97.322	97.313	1+460			0.009
97.462	97.404	1+480	L=48.986		0.058
97.560	97.455	1+500		SE:2.5%	0.106

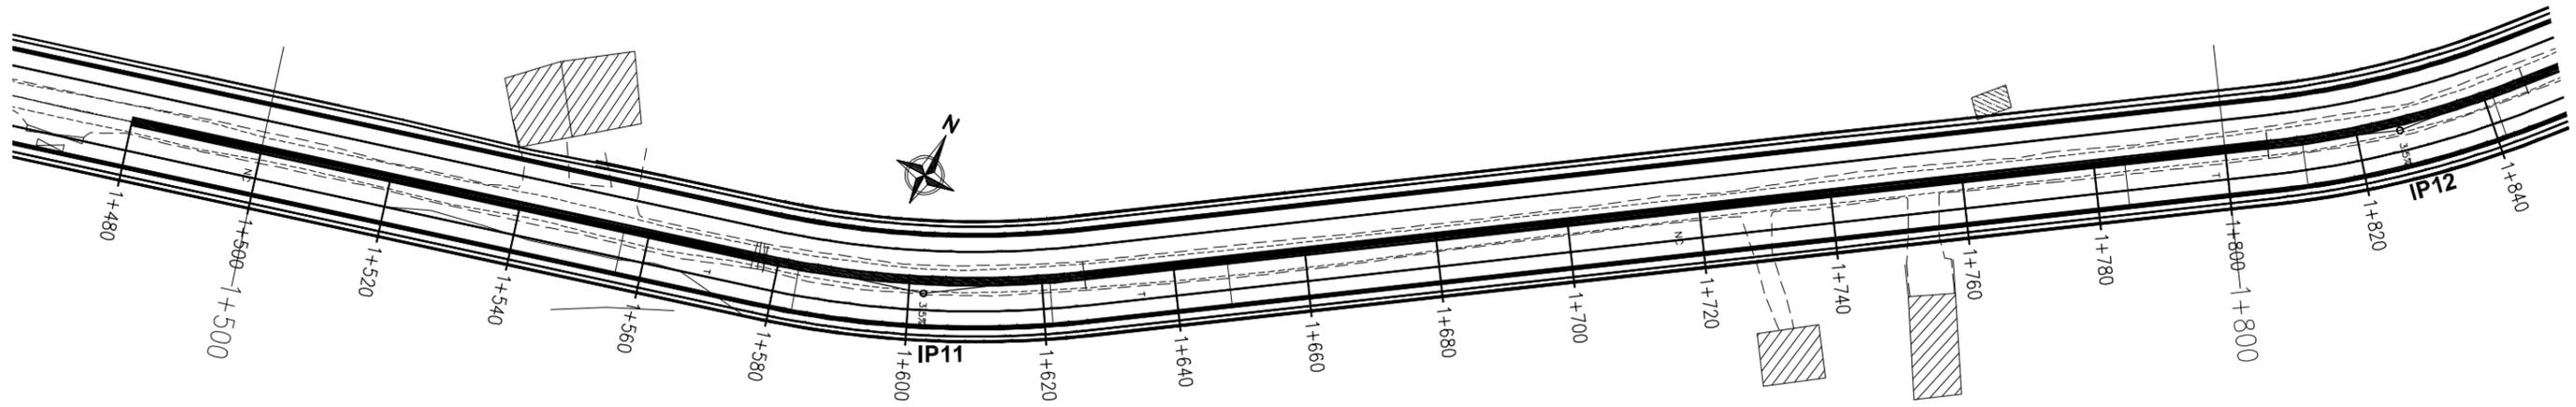

IP No.	COORDINATES(m)		WCB (CHMS)	DIST. (m)	DEF. ANG. (CHMS)	TAN. LEN. (m)	SIMPLE CURVE DATA			CHAINAGE			
	EASTING	NORTHING					R (m)	E (m)	LC (m)	BC	MC	EC	IP
10	43090.438	3040015.612	74+11+2.08	34.133	02+24+50.08	6.433	305.000	0.068	12.863	14+38+151	14+44+692	14+51+014	1+444.593
11	43072.309	3040058.554	85+35+53.30	187.849	18+32+3.79	24.477	150.000	1.884	48.527	14+77+054	14+82+217	14+88+680	1+802.421
12	43087.757	3040185.284	40+20+4.13	224.025	15+18+45.17	20.188	150.000	1.349	40.891	14+80+402	14+82+598	14+83+953	1+826.028

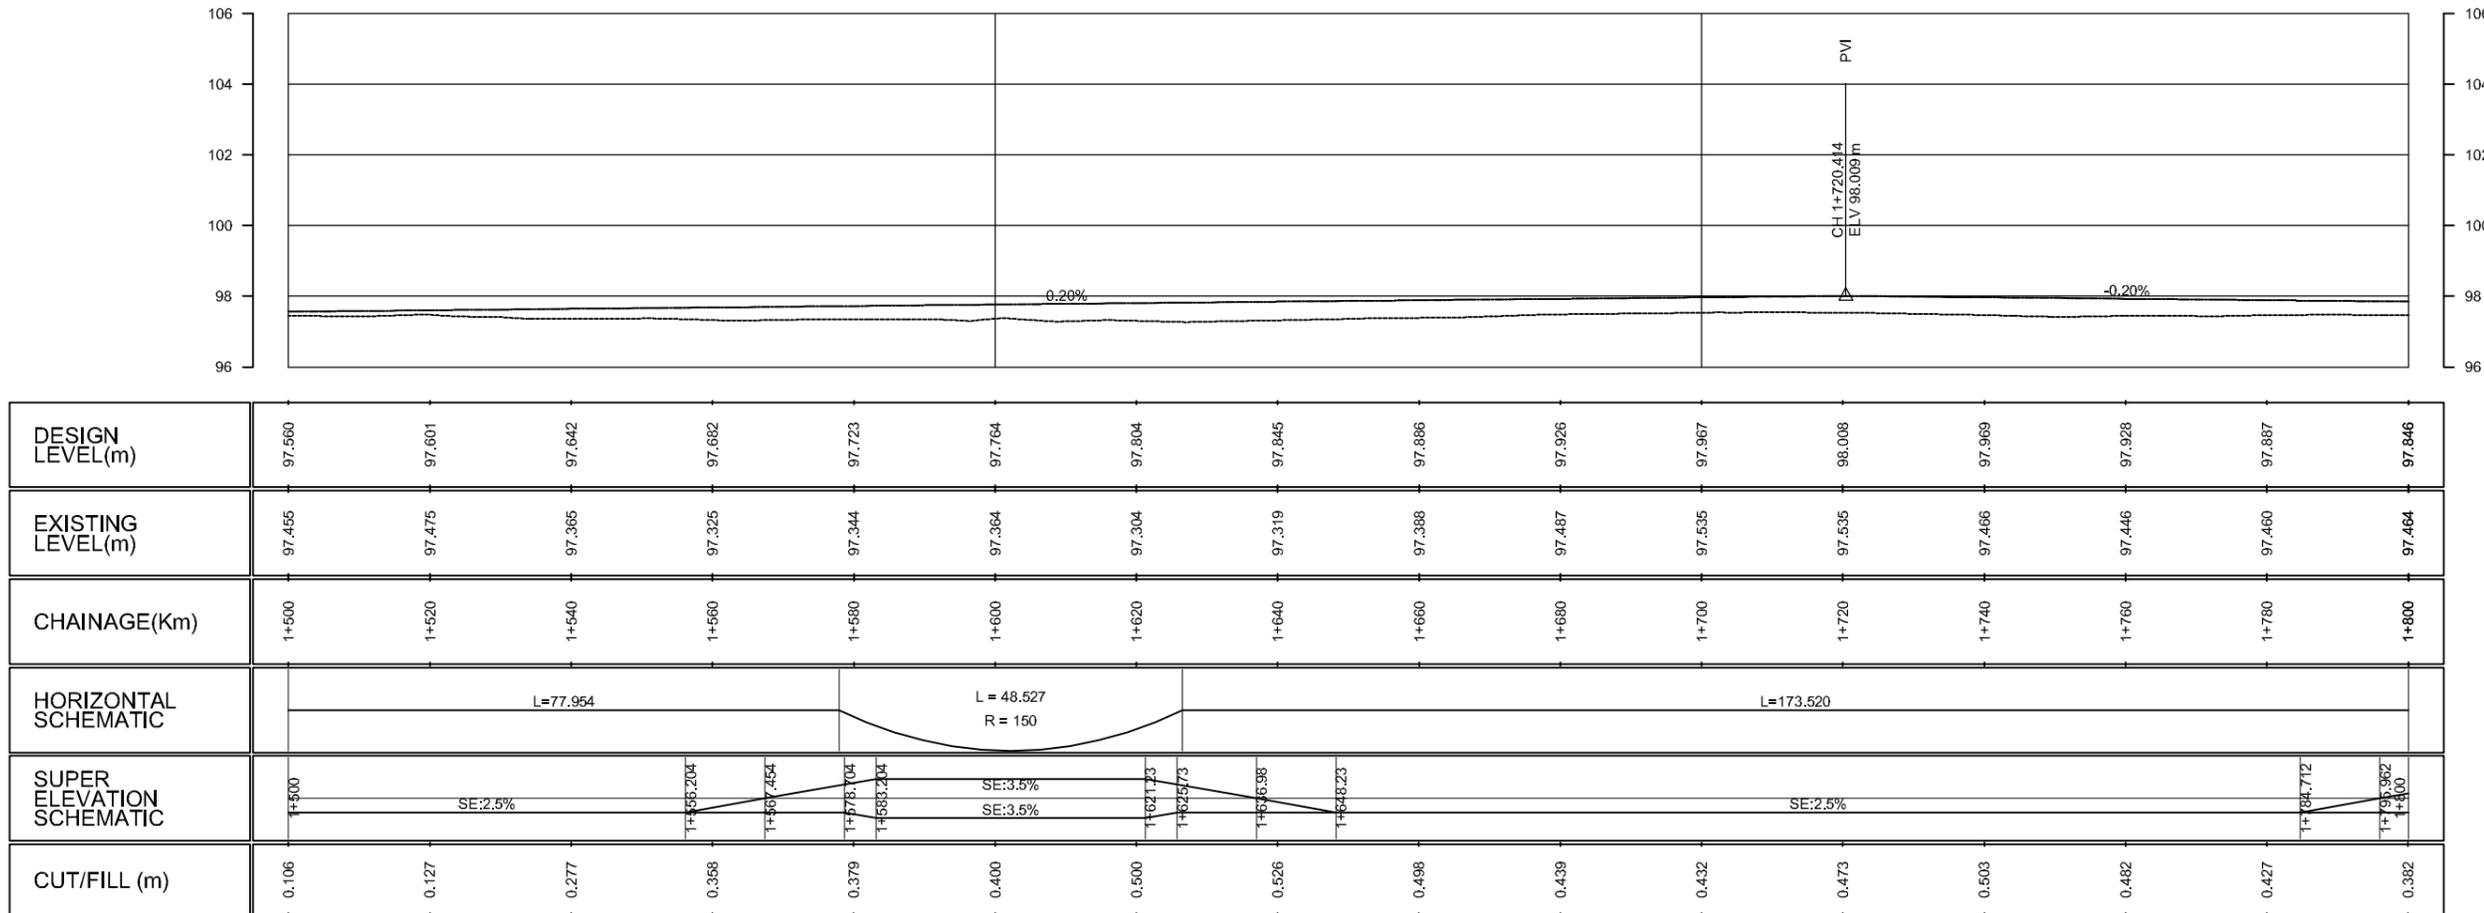


Department of Urban Development & Building Construction (DUDBC)
Regional Urban Development Project (RUDP)
 West Urban Corridor (WUC) Development Project
 Babarmahal, Kathmandu, Nepal

Reviewed & Designed By :
 DOHWA Engineering Co. Ltd.
 In Association with
 ERM (P.) Ltd., SILT Consultants (P.) Ltd., and
 DIGICON (P.) Ltd.
 Mid- Baneshwor, Kathmandu
 Tel: 01-4589393


Consultant
Team Leader : YOO CHANGMIN
Reviewed By : YAGYA BAHADUR MALLA
Designed By : SABIN BAJRACHARYA

Client
Approved By :
Checked By :

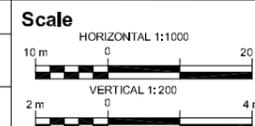


Plan & Profile
LUMBINI BUS TERMINAL ACCESS ROAD
 CH 0+000 - 3+931.603 Km

REV : DEC 2024
DRG NO : LSM/RD/PP/06
CHAINAGE : 1+500 to 1+800
SHEET NO : 06/14

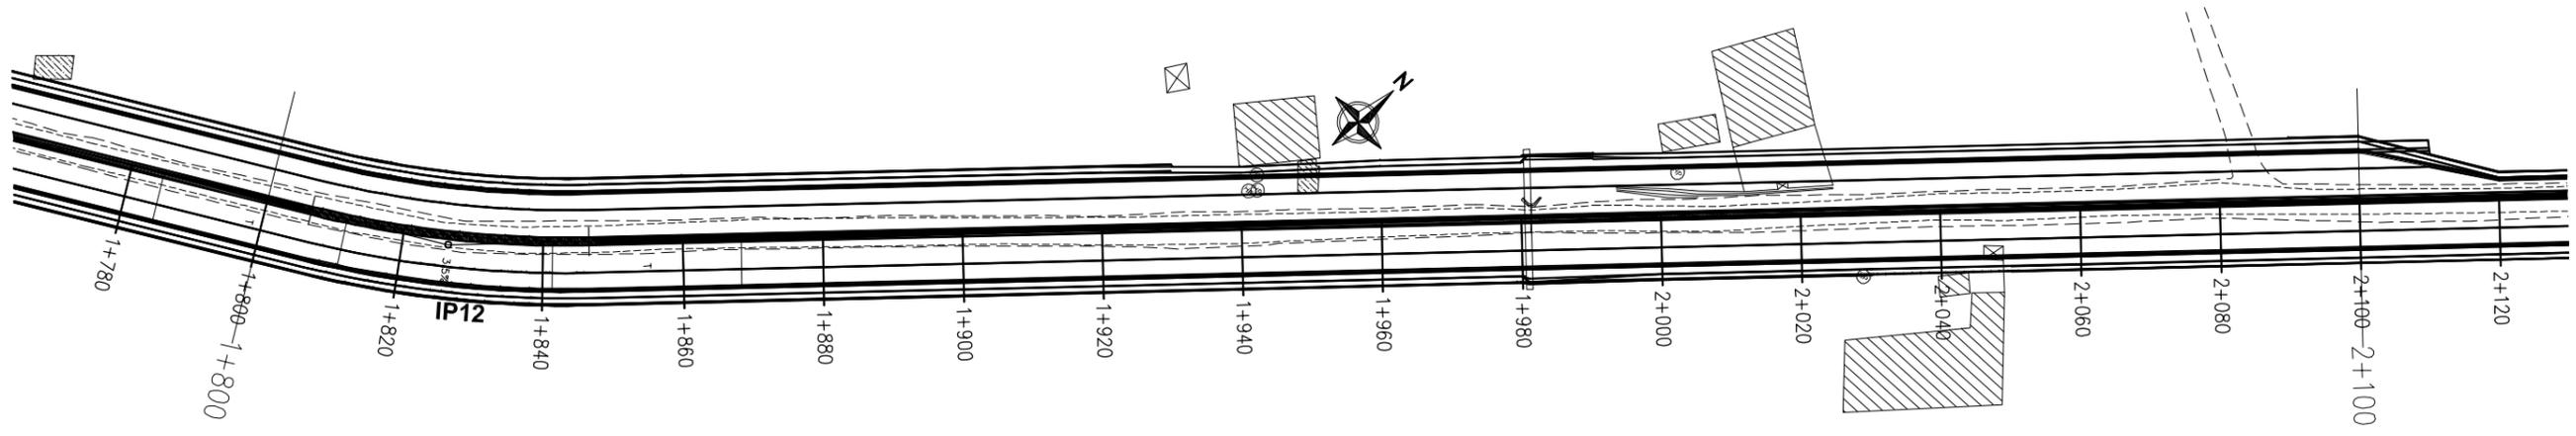

IP No.	COORDINATES(m)		WCB (D-M-S)	DIST. (m)	DEF. ANG. (D-M-S)	TAN. LEN. (m)	SIMPLE CURVE DATA			CHAINAGE			
	EASTING	NORTHING					R (m)	E (m)	LC (m)	BC	MC	EC	IP
12	439837.757	3040185.284	40+28+7.13	224.025	15-16+31.17	20.166	150.000	1.349	40.091	1+800.462	1+826.506	1+846.553	1+826.628
13	437246.745	3040248.478	40+46+25.27	478.480	06+26+21.14	1.443	350.000	0.003	2.887	2+301.404	2+302.648	2+304.281	2+302.888

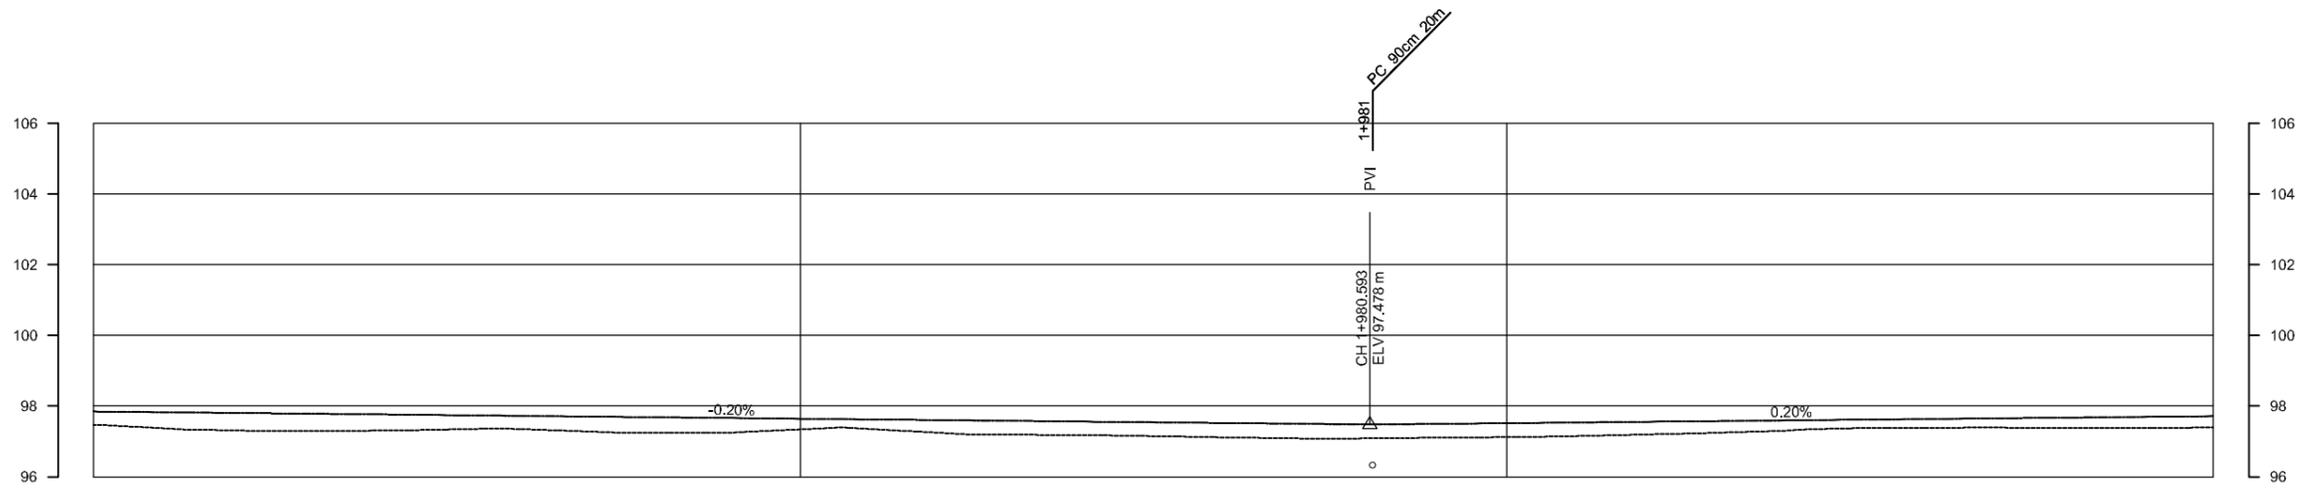

DESIGN LEVEL(m)	EXISTING LEVEL(m)	CHAINAGE(Km)	HORIZONTAL SCHEMATIC	SUPER ELEVATION SCHEMATIC	CUT/FILL (m)
97.846	97.464	1+800	L=6.462	SE:3.5%	0.382
97.805	97.310	1+820			0.496
97.765	97.306	1+840	L = 40.091 R = 150	SE:3.5%	0.459
97.724	97.352	1+860			0.372
97.683	97.245	1+880	L=253.447	SE:2.5%	0.438
97.642	97.341	1+900			0.301
97.601	97.241	1+920			0.361
97.561	97.183	1+940			0.377
97.520	97.115	1+960			0.405
97.479	97.086	1+980			0.393
97.516	97.123	2+000			0.393
97.555	97.199	2+020			0.356
97.596	97.310	2+040			0.285
97.634	97.377	2+060			0.256
97.674	97.379	2+080			0.295
97.713	97.403	2+100			0.310




Department of Urban Development & Building Construction (DUDBC)
Regional Urban Development Project (RUDP)
 West Urban Corridor (WUC) Development Project
 Babarmahal, Kathmandu, Nepal

Reviewed & Designed By :
 DOHWA Engineering Co. Ltd.
 In Association with
 ERM (P.) Ltd., SILT Consultants (P.) Ltd., and
 DIGICON (P.) Ltd.
 Mid-Baneshwor, Kathmandu
 Tel: 01-4589393


Consultant
Team Leader : YOO CHANGMIN
Reviewed By : YAGYA BAHADUR MALLA
Designed By : SABIN BAJRACHARYA

Client
Approved By :
Checked By :

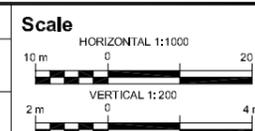


Plan & Profile
LUMBINI BUS TERMINAL ACCESS ROAD
 CH 0+000 - 3+931.603 Km


REV : DEC 2024
DRG NO : LSM/RD/PP/07
CHAINAGE : 1+800 to 2+100
SHEET NO : 07/14

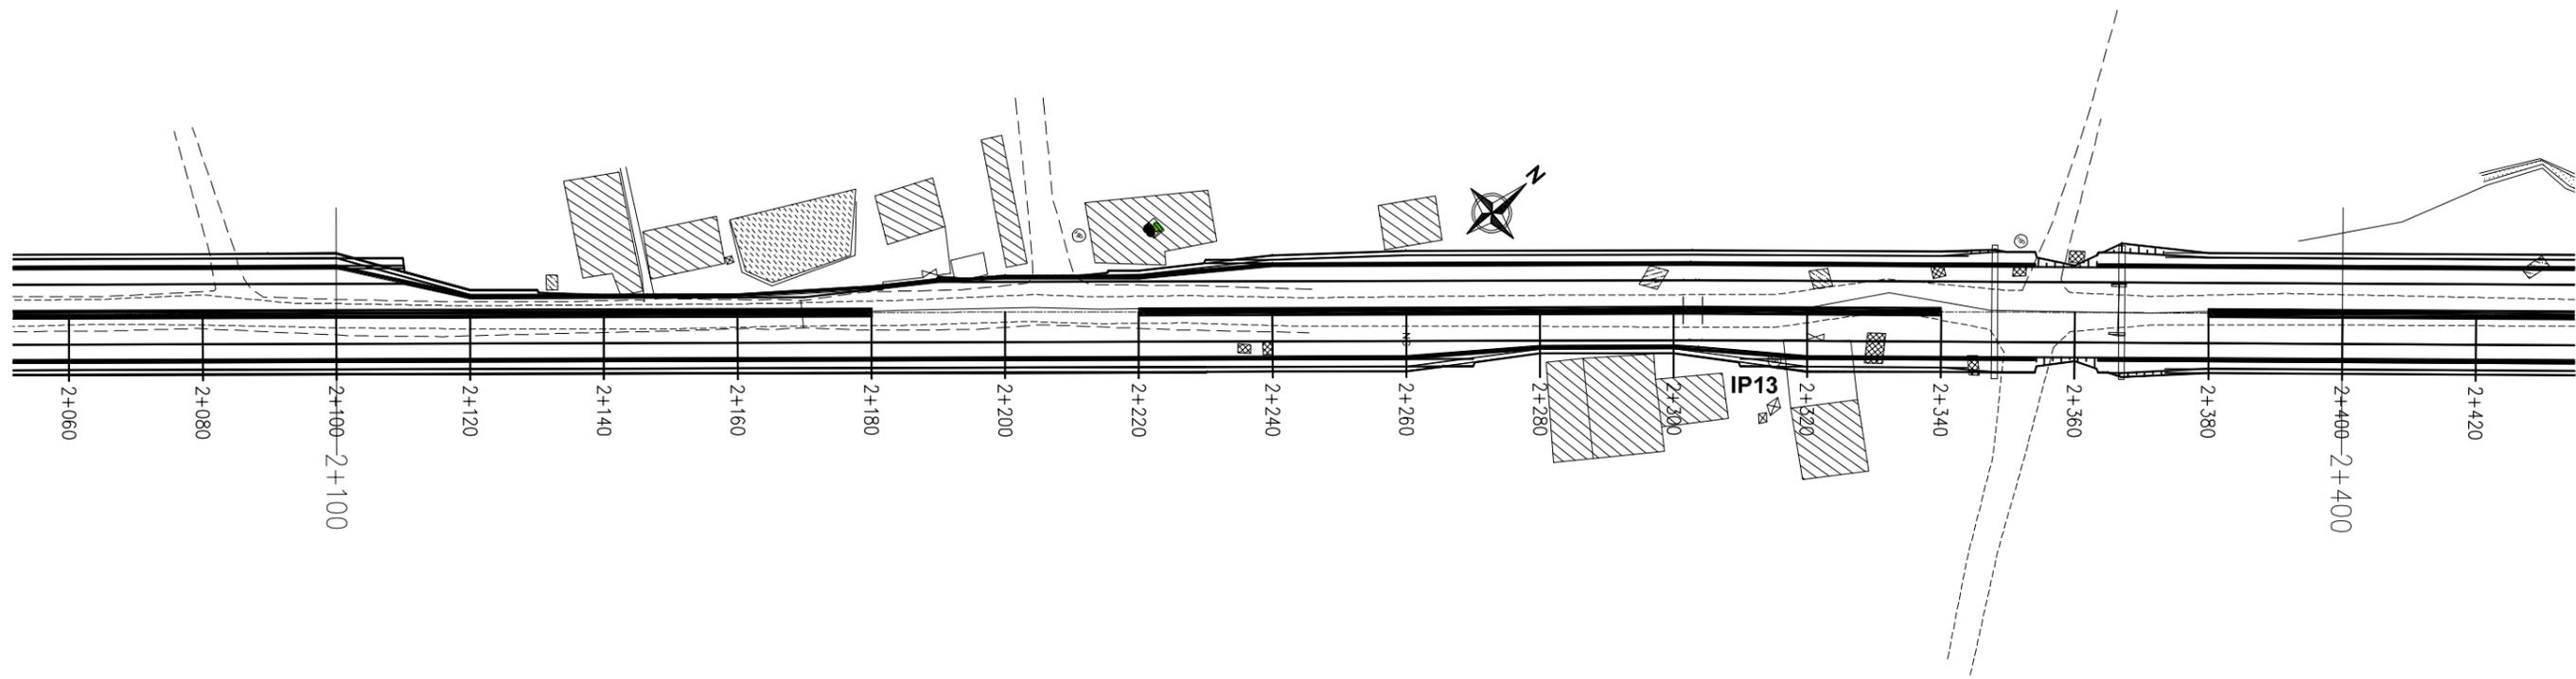


IP No.	CO-ORDINATES(m)		WCB (D-M-S)	DIST. (m)	DEF. ANG. (D-M-S)	TAN. LEN. (m)	SIMPLE CURVE DATA				CHAINAGE				
	EASTING	NORTHING					R (m)	E (m)	LC (m)	BC (m)	MC (m)	EC (m)	IP (m)		
13	431360.687	304056.479	00+66-25.27	476.460	00-28-21.11	1371.1	350.000	0.003	2.887	1501.404	1474.188	1302.848	1302.848	1302.848	1302.848
14	431360.687	304088.145	38+184+8.16	175.272	00-28-26.11	1371.1	305.000	0.025	7.861	1474.188	1474.188	1474.188	1474.188	1474.188	1474.188

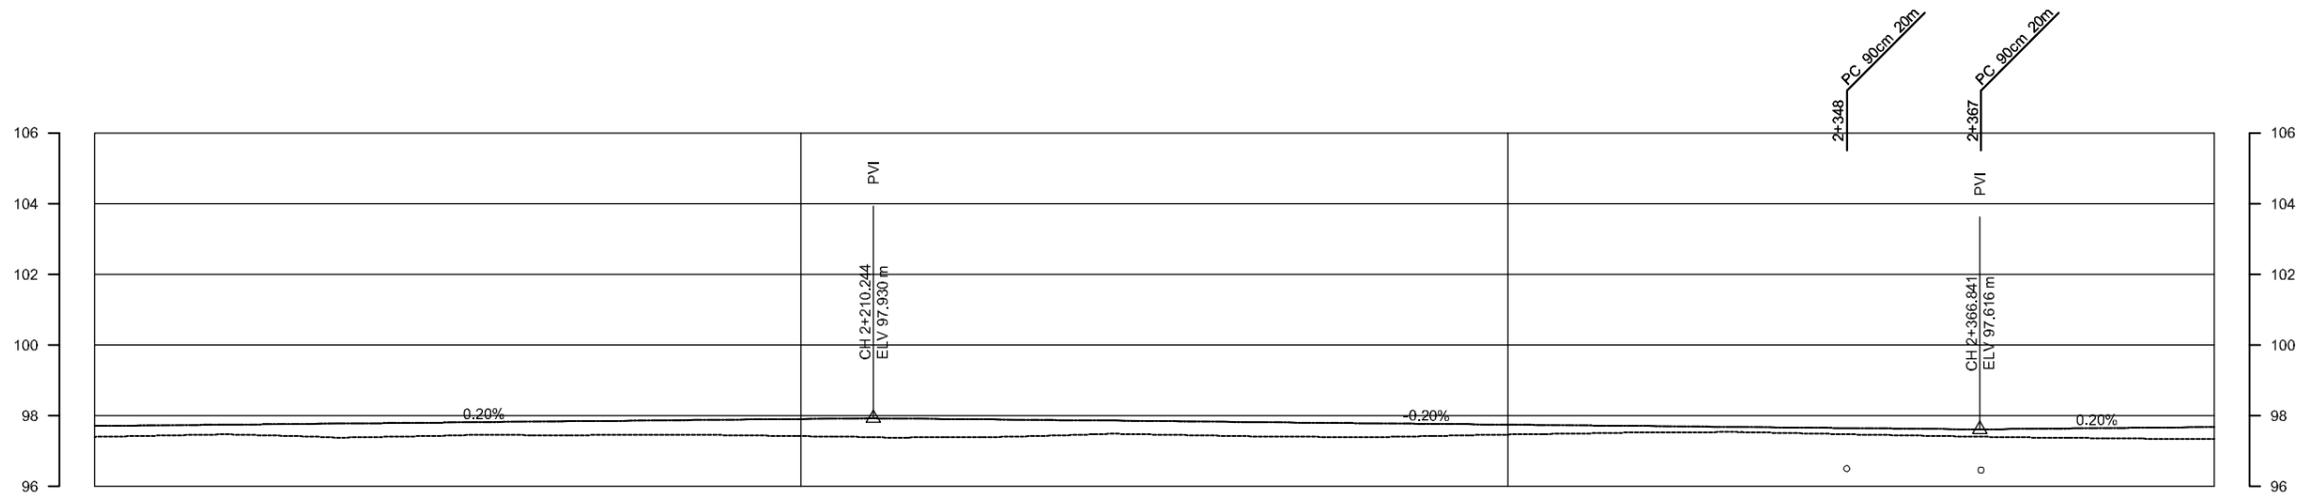

DESIGN LEVEL(m)	97.713	97.752	97.792	97.831	97.870	97.909	97.948	97.987	98.026	98.065	98.104	98.143	98.182	98.221	98.260	98.299	98.338	98.377	98.416	98.455	98.494	98.533	98.572	98.611	98.650	98.689	98.728	98.767	98.806	98.845	98.884	98.923	98.962	98.999	99.038	99.077	112.961	112.999	113.038	113.077	132.148	132.18
-----------------	--------	--------	---------	---------	--------

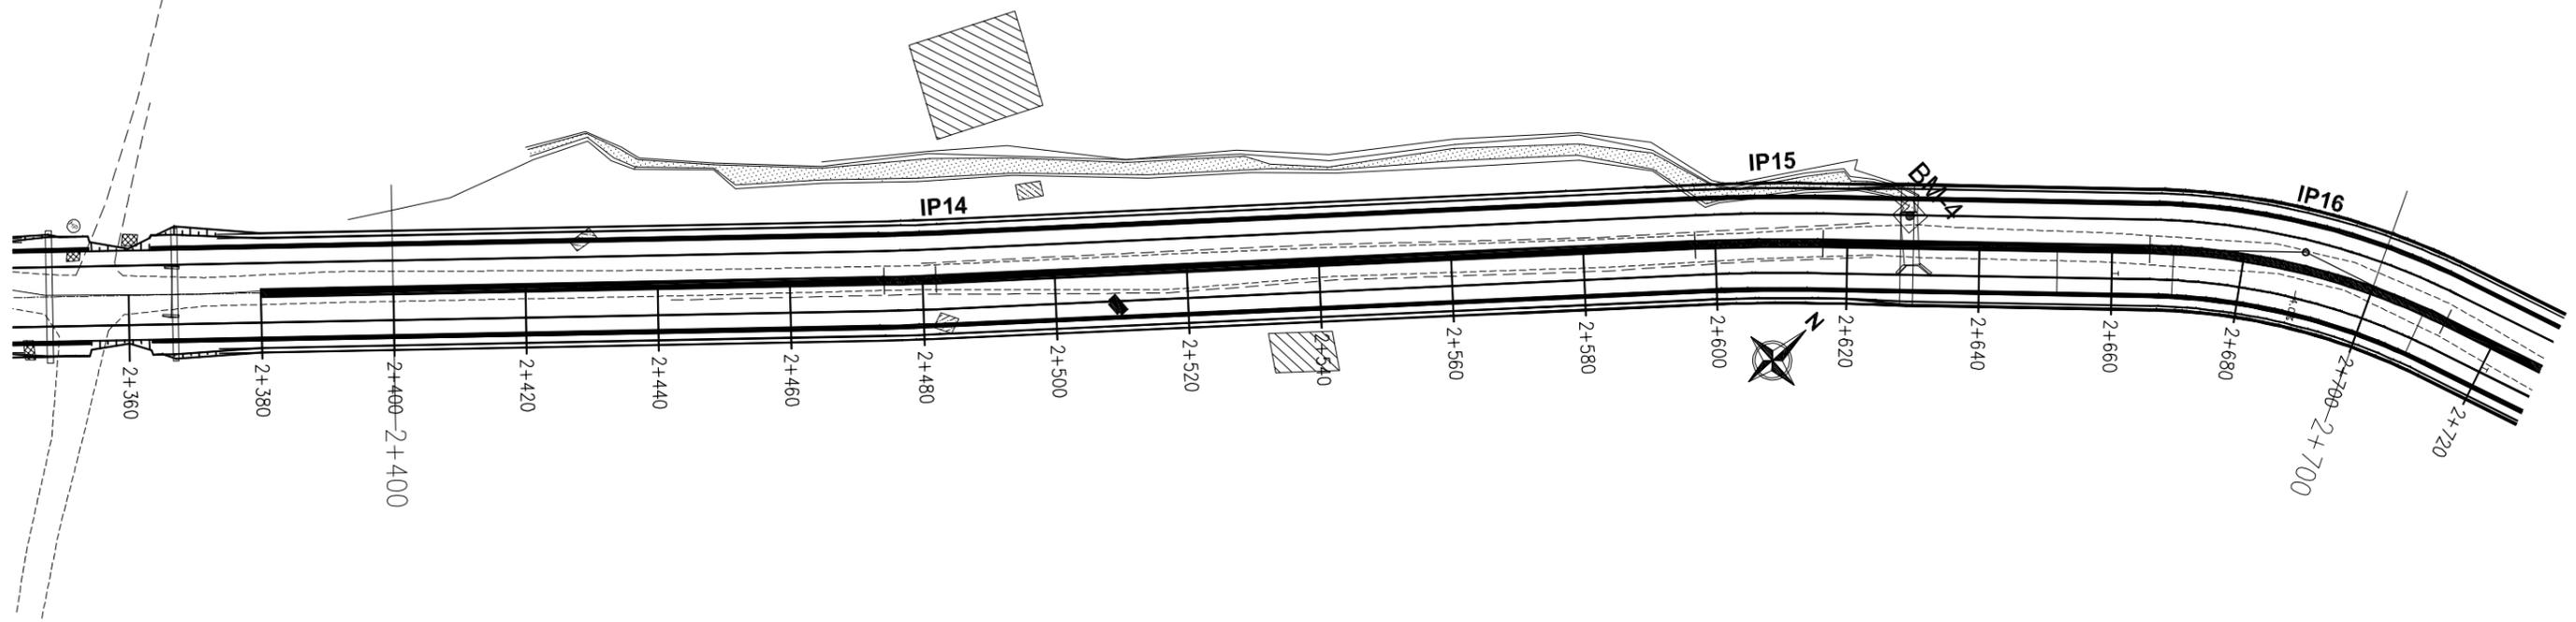

IP No.	CO-ORDINATES(m)		WCB (D.M.S)	DIST. (m)	DEF ANG. (D.M.S)	TAN LEN. (m)	SIMPLE CURVE DATA			CHAINAGE			
	EASTING	NORTHING					R (m)	E (m)	LC (m)	BC (m)	MC	EC	IP
14	431380.087	3040881.145	38-18-48.16	175.272	01-28-36.11	3.931	305.000	0.02%	7.661	2+474.189	2+479.119	2+482.050	2+478.120
15	431442.146	3040780.591	42-57-38.38	128.526	03-37-49.22	9.666	305.000	0.15%	19.325	2+596.979	2+609.842	2+616.304	2+606.645
16	431488.476	3040984.050	68-16-34.31	82.656	25-18-55.83	23.561	105.000	2.51%	46.393	2+665.713	2+688.310	2+712.106	2+699.295

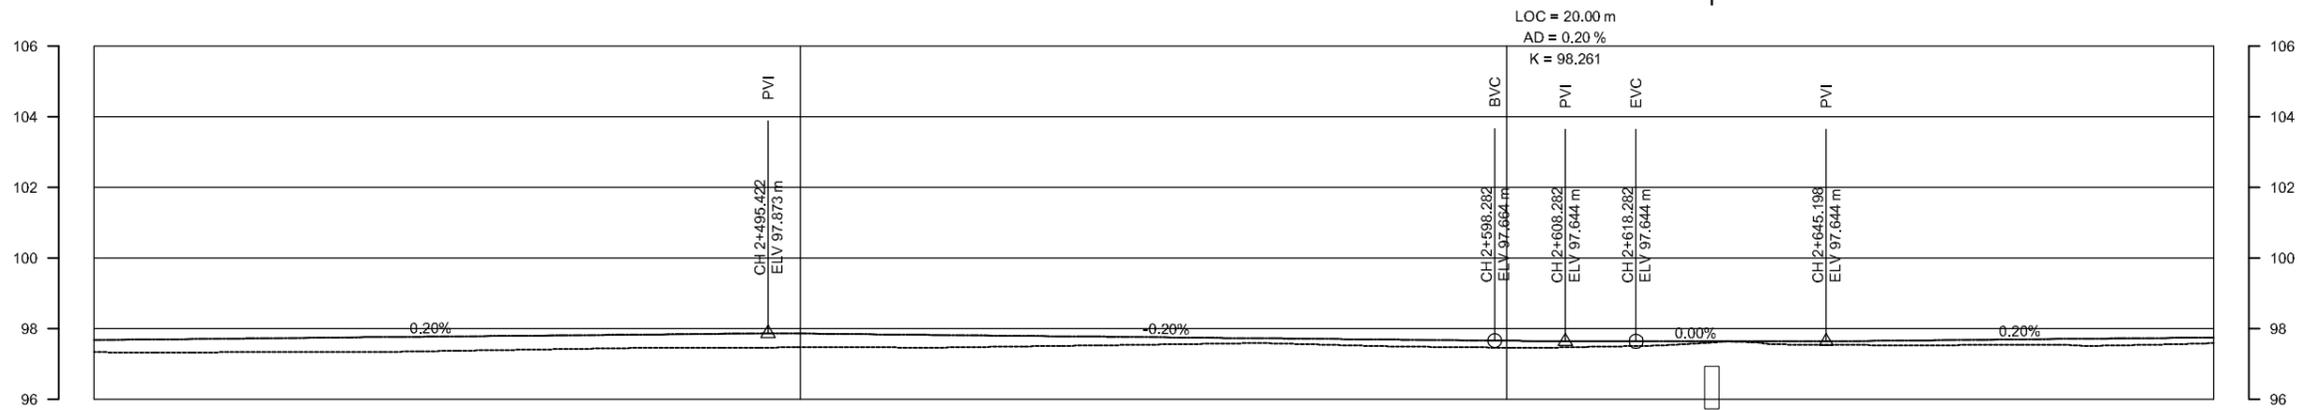

DESIGN LEVEL(m)	97.682	97.722	97.762	97.803	97.843	97.864	97.823	97.783	97.742	97.701	97.661	97.644	97.644	97.674	97.714	97.754
EXISTING LEVEL(m)	97.338	97.337	97.351	97.405	97.466	97.472	97.469	97.524	97.582	97.520	97.466	97.518	97.555	97.523	97.536	97.594
CHAINAGE(Km)	2+400	2+420	2+440	2+460	2+480	2+500	2+520	2+540	2+560	2+580	2+600	2+620	2+640	2+660	2+680	2+700
HORIZONTAL SCHEMATIC	L=74.189		L=74.189		L=74.189		L=114.930		L=114.930		L=19.325 R=305		L=49.409		L=46.393 R=105	
SUPER ELEVATION SCHEMATIC	SE:2.5%															
CUT/FILL (m)	0.344	0.385	0.412	0.398	0.377	0.392	0.355	0.258	0.160	0.181	0.195	0.125	0.088	0.151	0.178	0.160




Department of Urban Development & Building Construction (DUDBC)
Regional Urban Development Project (RUDP)
 West Urban Corridor (WUC) Development Project
 Babarmahal, Kathmandu, Nepal

Reviewed & Designed By :
 DOHWA Engineering Co. Ltd.
 In Association with
 ERM (P.) Ltd., SILT Consultants (P.) Ltd., and
 DIGICON (P.) Ltd.
 Mid- Baneshwor, Kathmandu
 Tel: 01-4589393


Consultant
Team Leader : YOO CHANGMIN
Reviewed By : YAGYA BAHADUR MALLA
Designed By : SABIN BAJRACHARYA

Client
Approved By :
Checked By :

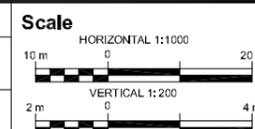


Plan & Profile
LUMBINI BUS TERMINAL ACCESS ROAD
 CH 0+000 - 3+931.603 Km

REV : DEC 2024
DRG NO : LSM/RD/PP/09
CHAINAGE : 2+400 to 2+700
SHEET NO : 09/14

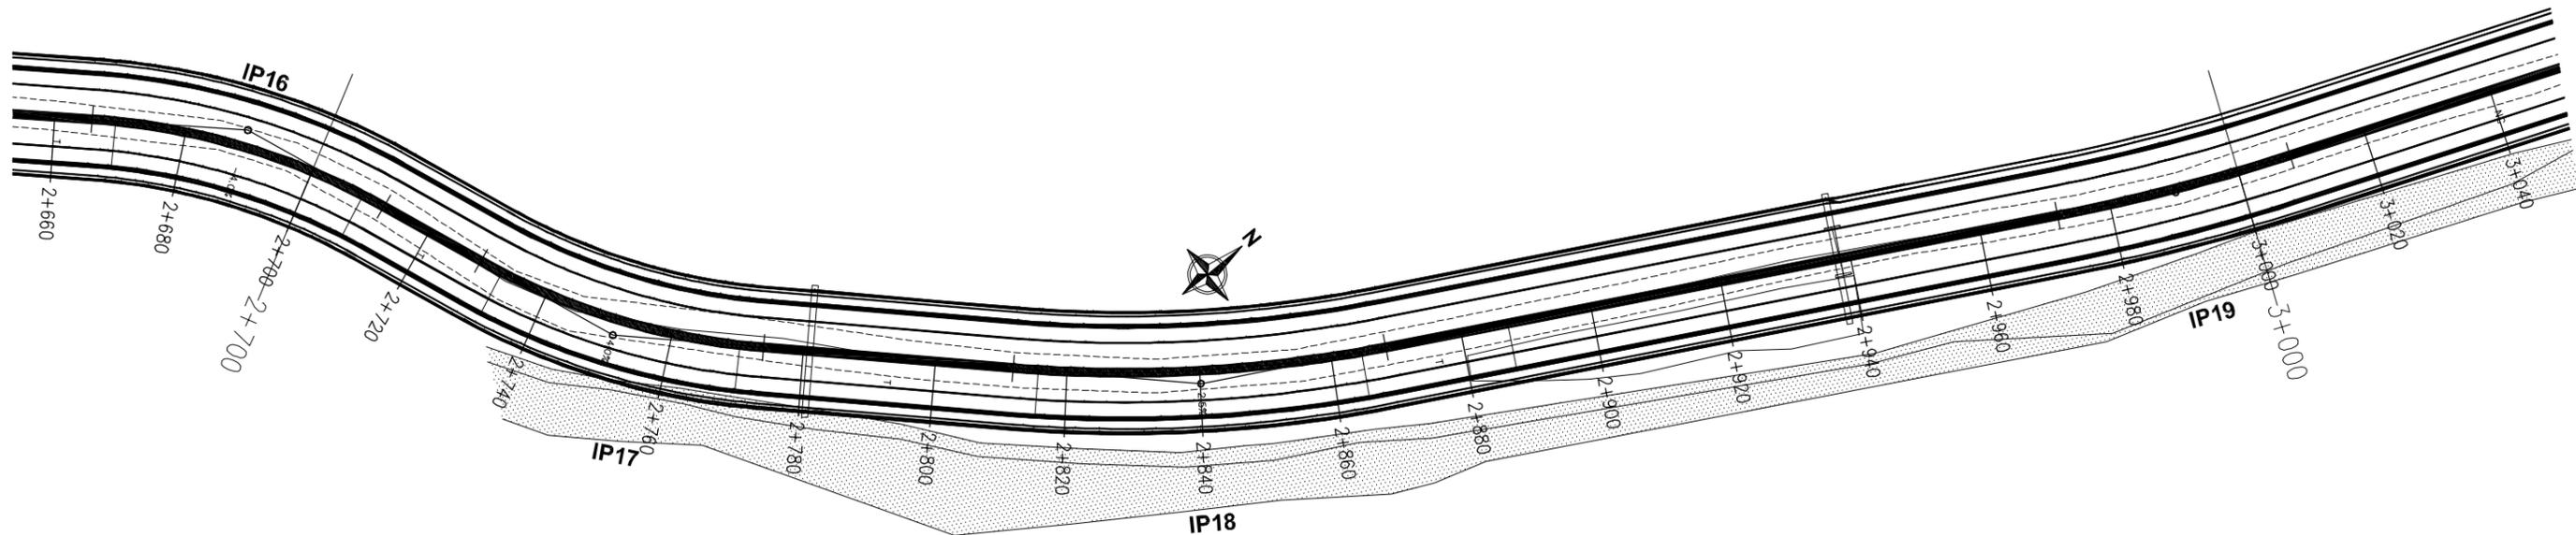

IP No.	CO-ORDINATES(m)		WCB (D+MS)	DIST. (m)	DEF. ANG. (D+MS)	TAN. LEN. (m)	SIMPLE CURVE DATA				CHAINAGE			
	EASTING	NORTHING					R (m)	E (m)	LC (m)	BC (m)	MC (m)	EC (m)	IP (m)	
16	431439.476	304084.150	65-15-54.31	82.656	25-15-55.93	23.561	195.000	2.815	46.393	2+686.910	2+712.106	2+686.295	2+686.295	
17	431457.252	304084.469	43-41-1.98	63.270	24-35-52.33	22.866	195.000	2.465	45.068	2+728.998	2+751.442	2+751.795	2+751.795	
18	431618.866	3040928.001	27-52-1.21	89.237	15-49-53.77	26.477	205.000	1.868	56.692	2+811.650	2+840.146	2+840.327	2+840.327	
19	431689.064	3041061.728	21-52-24.80	150.136	06-49-36.41	16.192	395.000	0.542	36.341	2+971.811	2+990.081	2+990.251	2+990.103	

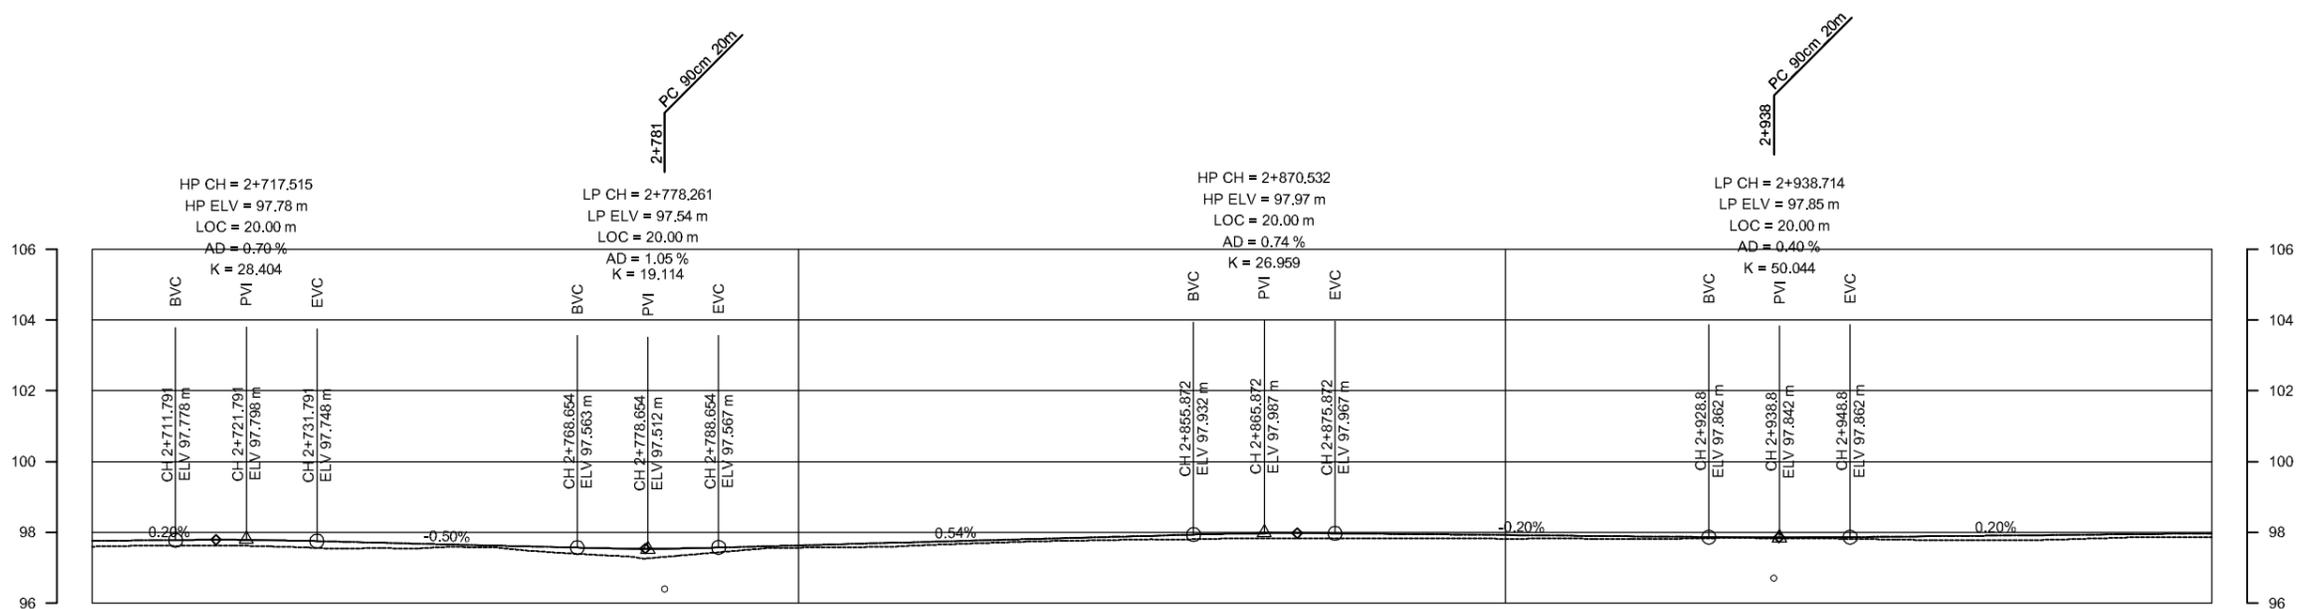

DESIGN LEVEL(m)	97.764	97.763	97.707	97.606	97.539	97.628	97.737	97.846	97.951	97.969	97.919	97.879	97.852	97.885	97.925	97.965
EXISTING LEVEL(m)	97.594	97.624	97.551	97.509	97.286	97.562	97.650	97.762	97.817	97.829	97.815	97.809	97.830	97.768	97.802	97.856
CHAINAGE(Km)	2+700	2+720	2+740	2+760	2+780	2+800	2+820	2+840	2+860	2+880	2+900	2+920	2+940	2+960	2+980	3+000
HORIZONTAL SCHEMATIC	L = 46.393, R = 105		L = 16.302		L = 45.068, R = 105		L = 37.874		L = 56.592, R = 205		L = 103.469		L = 36.341, R = 305			
SUPER ELEVATION SCHEMATIC	SE: -4%		SE: -4%		SE: 4%		SE: 4%		SE: 2.5%		SE: 2.5%		SE: 2.5%		SE: 2.5%	
CUT/FILL (m)	0.160	0.158	0.166	0.097	0.253	0.067	0.087	0.084	0.134	0.129	0.104	0.070	0.023	0.117	0.123	0.110




Department of Urban Development & Building Construction (DUBC)
Regional Urban Development Project (RUDP)
 West Urban Corridor (WUC) Development Project
 Babarmahal, Kathmandu, Nepal

Reviewed & Designed By :
 DOHWA Engineering Co. Ltd.
 In Association with
 ERMIC (P.) Ltd., SILT Consultants (P.) Ltd., and
 DIGICON (P.) Ltd.
 Mid- Baneshwor, Kathmandu
 Tel: 01-4589393


Consultant
Team Leader : YOO CHANGMIN
Reviewed By : YAGYA BAHADUR MALLA
Designed By : SABIN BAJRACHARYA

Client
Approved By :
Checked By :

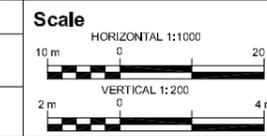


Plan & Profile
LUMBINI BUS TERMINAL ACCESS ROAD
 CH 0+000 - 3+931.603 Km


REV : DEC 2024
DRG NO : LSM/RD/PP/10
CHAINAGE : 2+700 to 3+000
SHEET NO : 10/14

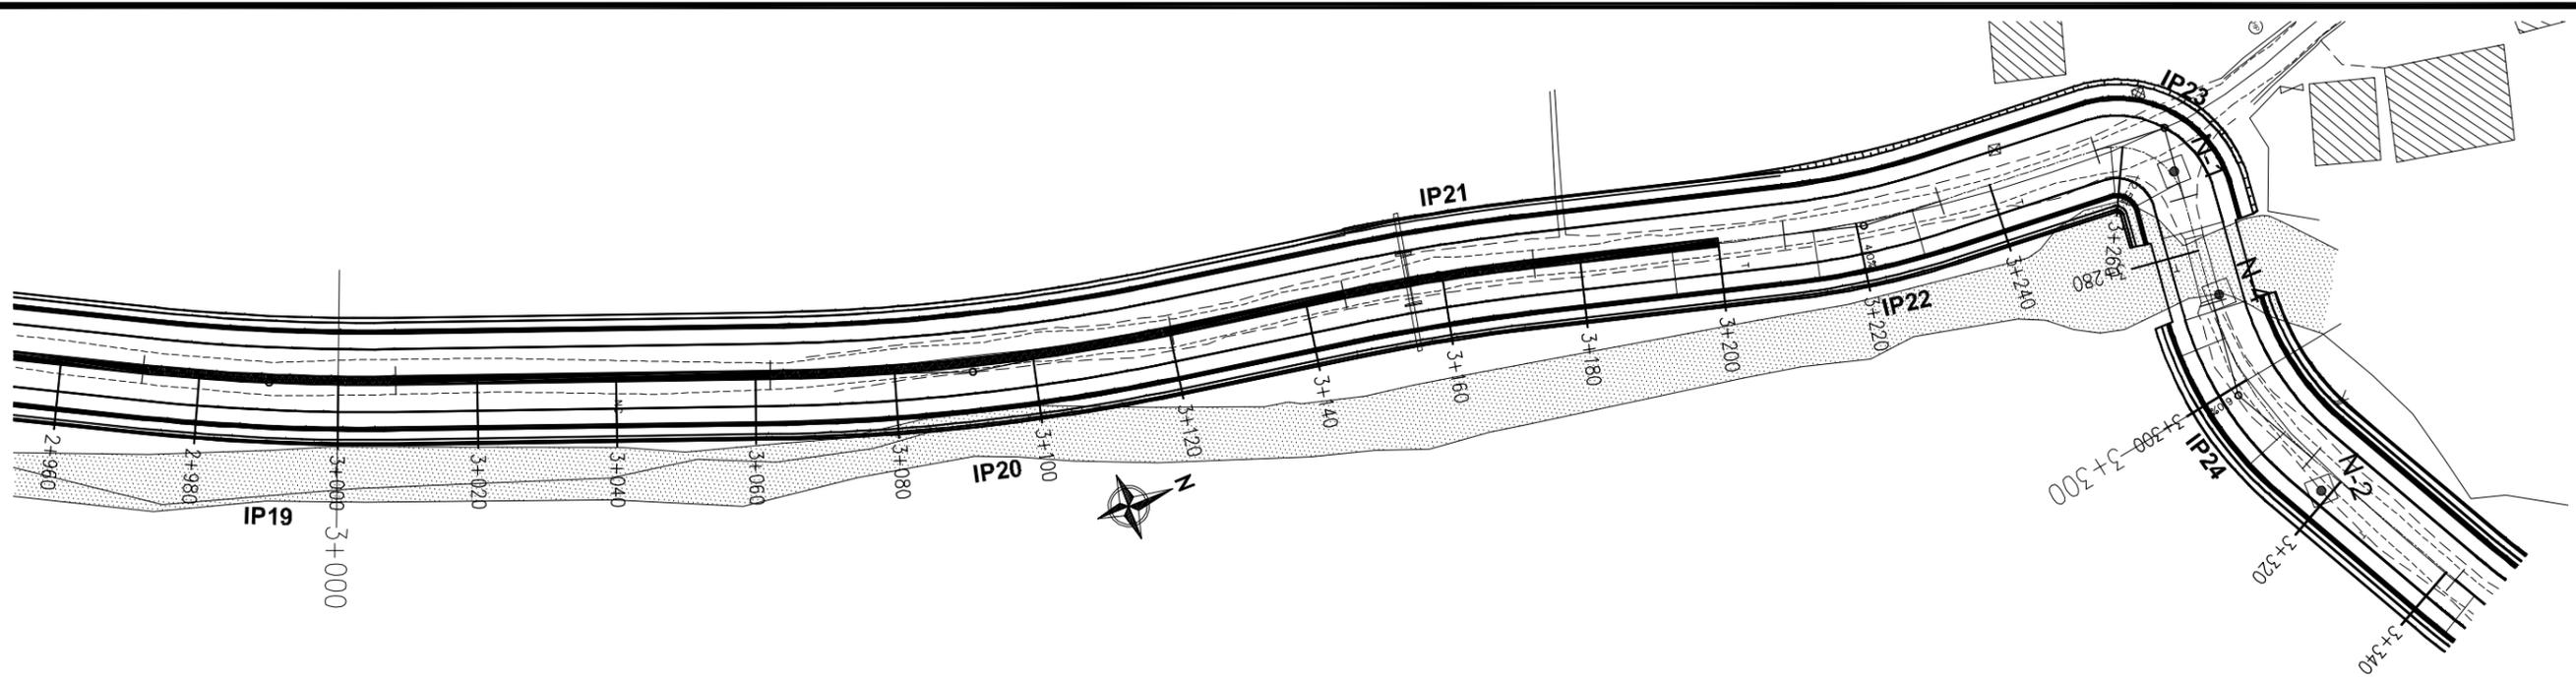


IP No.	COORDINATES(m)		WCB (CHMS)	DIST. (m)	DEF. ANG. (CHMS)	TAN. LEN. (m)	SIMPLE CURVE DATA			CHAINAGE			
	EASTING	NORTHING					R (m)	E (m)	LC (m)	BC	MC	EC	IP
18	431680.064	3041061.726	21.02-24.80	150.139	06-40-38.41	18.192	305.000	0.542	36.341	2+971.911	2+980.081	3+008.551	2+990.100
20	431725.090	3041156.213	10.07-20.70	101.294	10-55-03.09	29.147	305.000	1.300	65.118	3+022.146	3+031.295	3+120.265	3+091.294
21	431737.425	3041223.016	15-19-36.45	86.389	05-12-15.75	13.862	305.000	0.315	27.704	3+145.025	3+154.477	3+173.229	3+159.486
22	431753.710	3041282.935	05-52-21.27	61.699	11-27-15.18	11.533	115.000	0.577	22.890	3+206.543	3+221.038	3+232.533	3+221.076
23	431756.782	3041328.314	06-25-32.93	45.482	02-31-11.66	10.450	10.000	4.464	16.148	3+256.032	3+264.106	3+272.179	3+265.481
24	431786.420	3041323.873	02-12-27.46	39.886	04-11-15.47	13.837	45.000	2.079	26.849	3+287.778	3+301.203	3+314.627	3+301.616

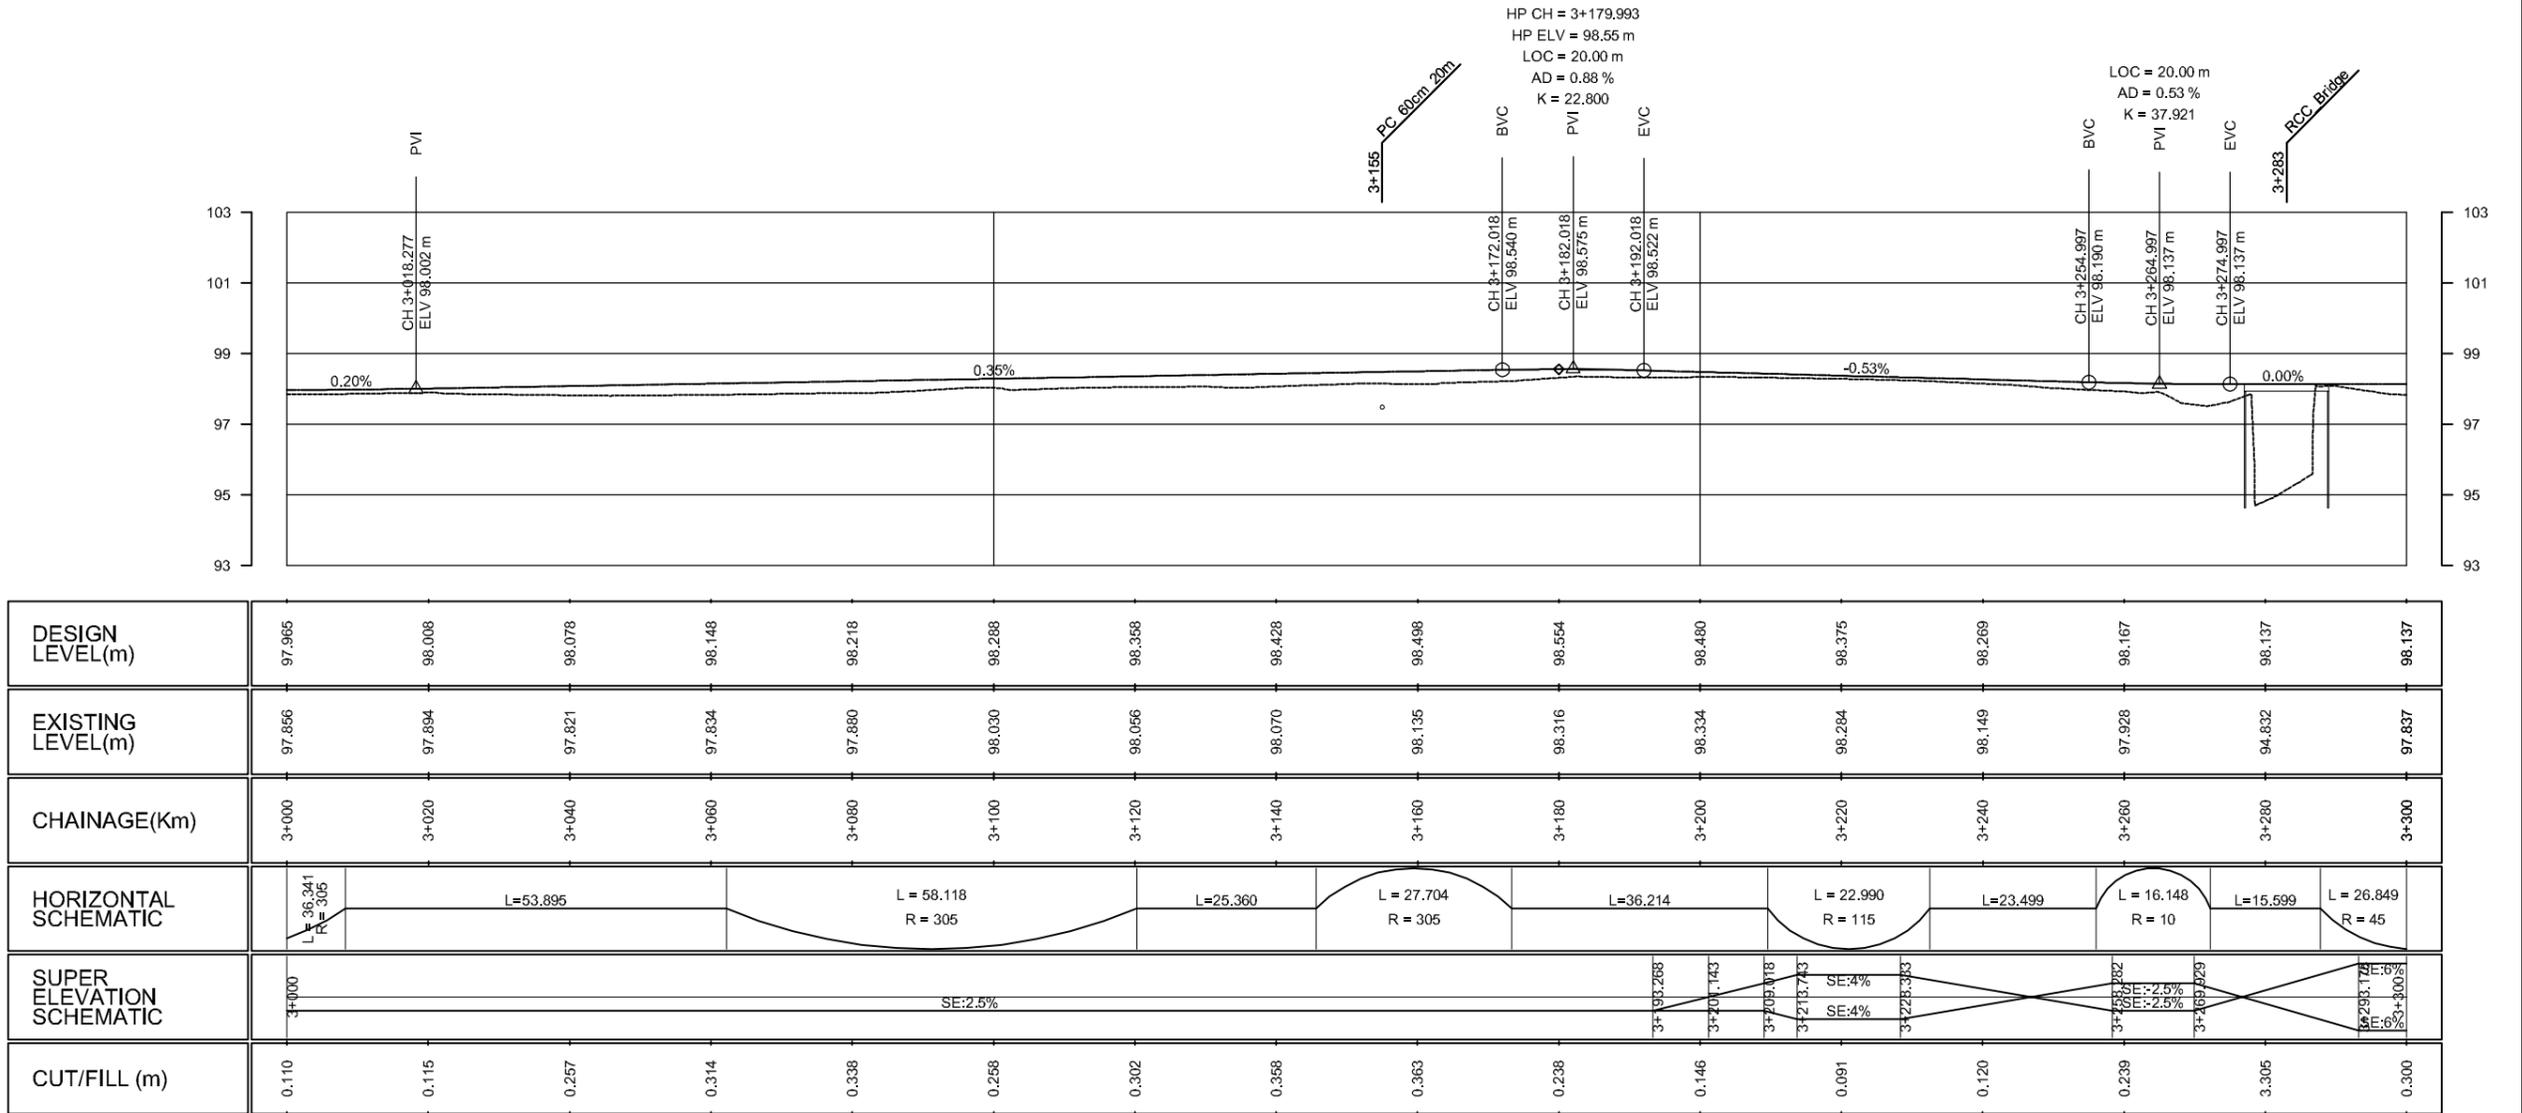

DESIGN LEVEL(m)	EXISTING LEVEL(m)	CHAINAGE(Km)	HORIZONTAL SCHEMATIC	SUPER ELEVATION SCHEMATIC	CUT/FILL (m)
97.965	97.856	3+000	L=36.341 R=305		0.110
98.008	97.894	3+020	L=53.895	SE:2.5%	0.115
98.078	97.921	3+040			0.257
98.148	97.834	3+060			0.314
98.218	97.880	3+080	L=58.118 R=305		0.338
98.288	98.030	3+100			0.258
98.358	98.056	3+120	L=25.360		0.302
98.428	98.070	3+140	L=27.704 R=305		0.368
98.498	98.135	3+160			0.363
98.554	98.316	3+180	L=36.214		0.238
98.480	98.334	3+200			0.146
98.375	98.284	3+220	L=22.990 R=115	SE:4%	0.091
98.269	98.149	3+240	L=23.499	SE:4%	0.120
98.167	97.928	3+260	L=16.148 R=10	SE:2.5%	0.239
98.137	94.832	3+280	L=15.599	SE:2.5%	3.305
98.137	97.837	3+300	L=26.849 R=45	SE:2.5%	0.300

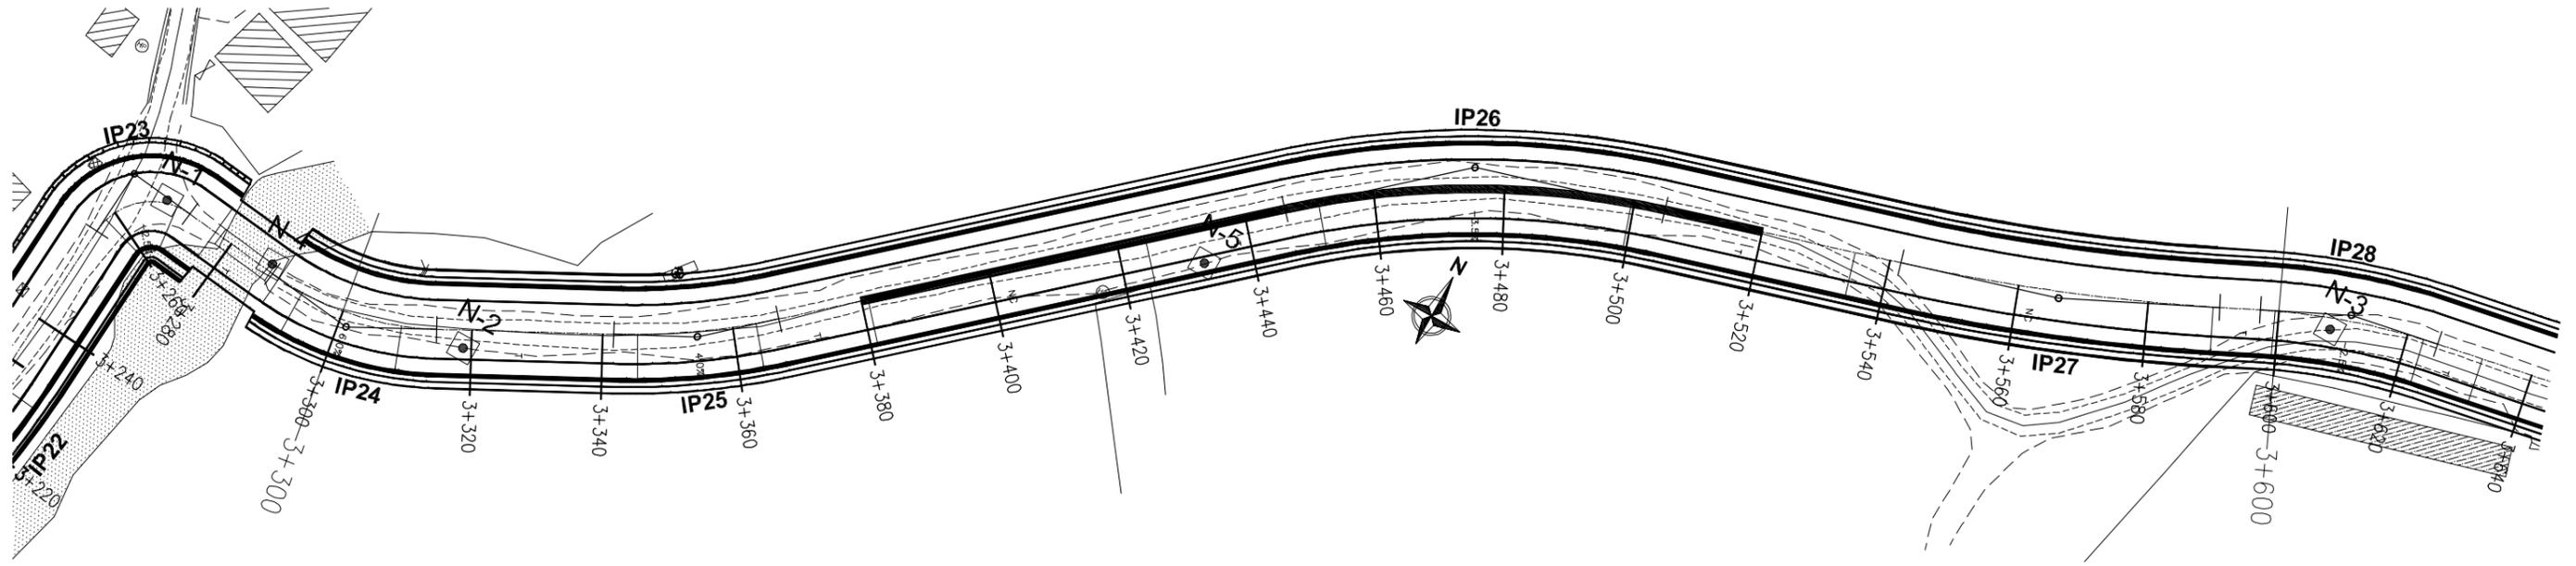

IP No.	COORDINATES(m)		WCB (D-M-S)	DIST. (m)	DEF. ANG. (D-M-S)	TAN. LEN. (m)	SIMPLE CURVE DATA			CHAINAGE			
	EASTING	NORTHING					R (m)	E (m)	LC (m)	BC	MC	EC	IP
24	431786.520	3041323.871	63-12-27.48	39.886	34-11-54.42	13.837	45.000	2.079	26.849	3+287.778	3+301.203	3+314.627	3+320.616
25	431843.324	3041346.911	48-19-40.04	53.886	15-52-41.42	12.779	105.000	0.725	25.433	3+341.709	3+354.225	3+367.742	3+374.488
26	431924.161	3041428.761	75-10-10.80	121.607	24-59-35.56	29.734	135.000	3.238	58.534	3+446.235	3+475.502	3+504.769	3+520.970
27	432022.189	3041456.206	65-55-28.72	91.349	08-14-59.88	24.667	395.000	0.986	48.227	3+541.717	3+566.330	3+590.944	3+606.394
28	432062.455	3041475.906	79-02-37.50	44.819	15-07-2.18	13.935	105.000	0.821	27.707	3+597.161	3+611.015	3+624.869	3+631.095

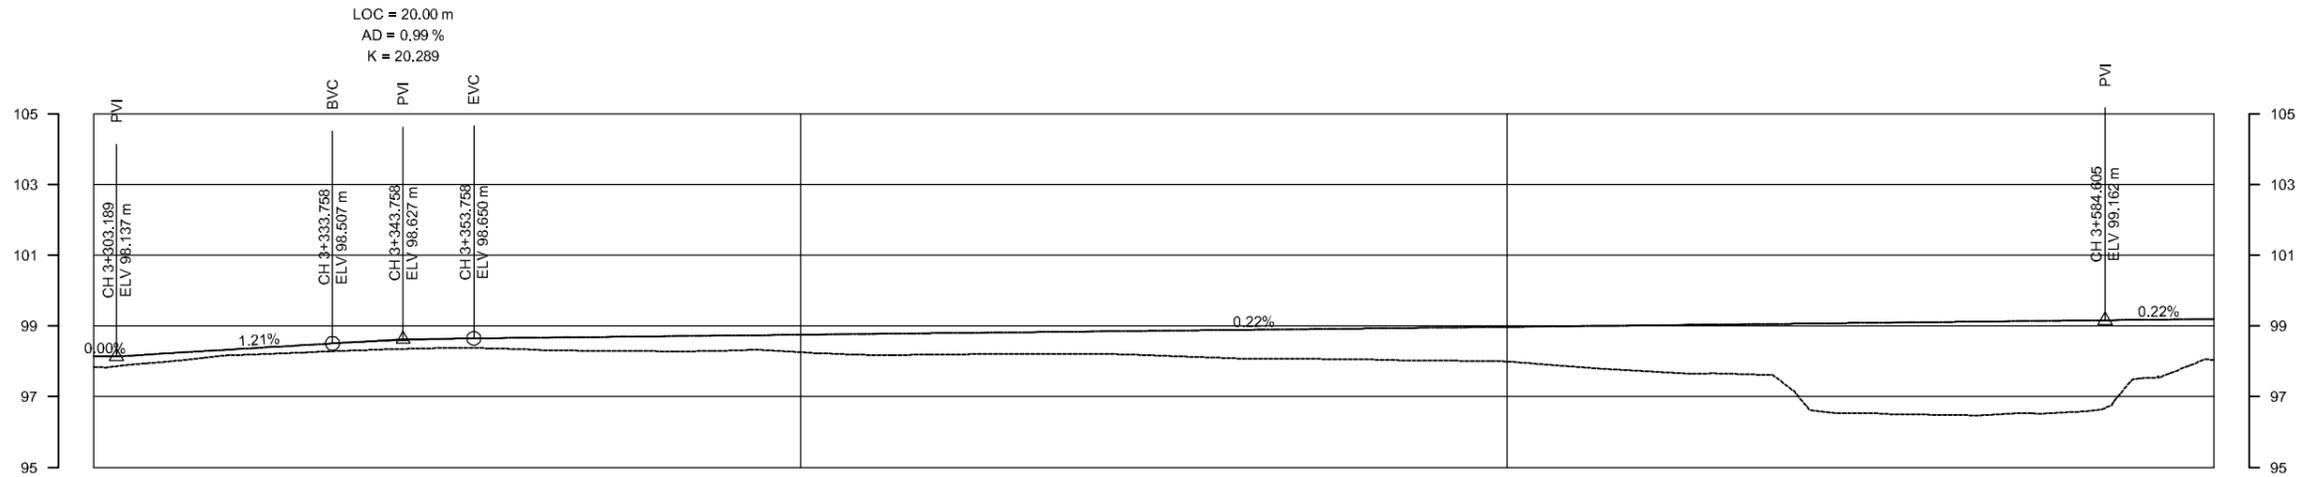

CHAINAGE(Km)	DESIGN LEVEL(m)	EXISTING LEVEL(m)	CUT/FILL (m)
3+300	98.137	97.837	0.300
3+320	98.340	98.175	0.165
3+340	98.572	98.330	0.243
3+360	98.663	98.345	0.319
3+380	98.708	98.284	0.424
3+400	98.752	98.256	0.496
3+420	98.797	98.197	0.600
3+440	98.841	98.210	0.631
3+460	98.886	98.095	0.790
3+480	98.930	98.055	0.875
3+500	98.974	97.995	0.980
3+520	99.019	97.715	1.304
3+540	99.063	97.248	1.815
3+560	99.108	96.491	2.617
3+580	99.152	96.566	2.587
3+600	99.196	98.043	1.153




Department of Urban Development & Building Construction (DUBC)
Regional Urban Development Project (RUDP)
 West Urban Corridor (WUC) Development Project
 Babarmahal, Kathmandu, Nepal

Reviewed & Designed By :
 DOHWA Engineering Co. Ltd.
 In Association with
ERMIC (P.) Ltd., SILT Consultants (P.) Ltd., and DIGICON (P.) Ltd.
 Mid-Baneshwor, Kathmandu
 Tel: 01-4589393


Consultant
Team Leader : YOO CHANGMIN
Reviewed By : YAGYA BAHADUR MALLA
Designed By : SABIN BAJRACHARYA

Client
Approved By :
Checked By :

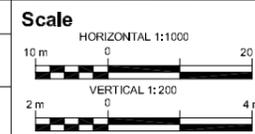


Plan & Profile
LUMBINI BUS TERMINAL ACCESS ROAD
 CH 0+000 - 3+931.603 Km

REV : DEC 2024
DRG NO : LSM/RD/PP/12
CHAINAGE : 3+300 to 3+600
SHEET NO : 12/14

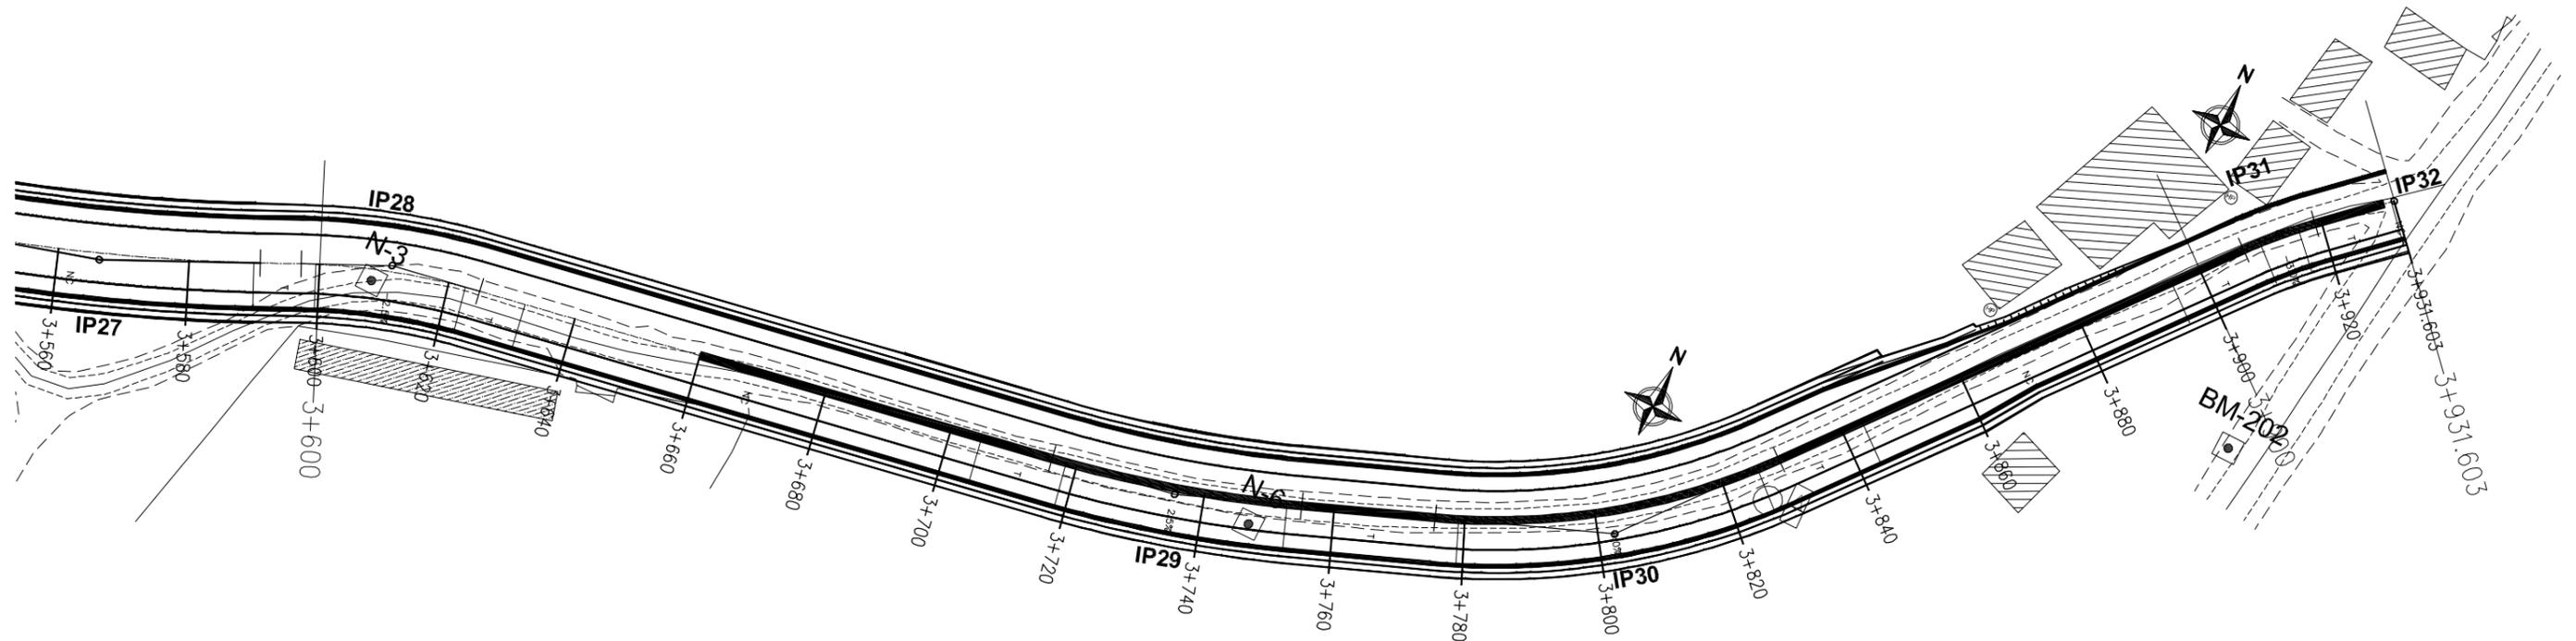

IP No.	CO-ORDINATES(m)		WCB (D+M-S)	DIST. (m)	DEF. ANG. (D+M-S)	TAN. LEN. (m)	SIMPLE CURVE DATA				CHAINAGE			
	EASTING	NORTHING					R (m)	E (m)	LC (m)	BC	MC	EC	IP	
26	432032.255	3041475.905	79-02-37.80	44.810	15-07-3.10	13.935	105.000	0.921	27.707	3+567.161	3+571.015	3+574.868	3+578.722	3+582.575
27	432186.888	3041488.603	67-54-22.77	124.885	11-08-15.13	19.500	200.000	0.948	38.877	3+716.118	3+735.557	3+754.996	3+774.435	3+793.874
30	432247.466	3041525.014	38-26-19.33	67.659	29-26-53.44	27.680	105.000	5.562	53.941	3+775.475	3+802.445	3+829.415	3+856.385	3+883.355
31	432316.750	3041612.203	46-46-52.35	111.966	06-16-35.02	5.811	80.000	0.211	11.602	3+907.391	3+913.192	3+918.993	3+924.794	3+930.595

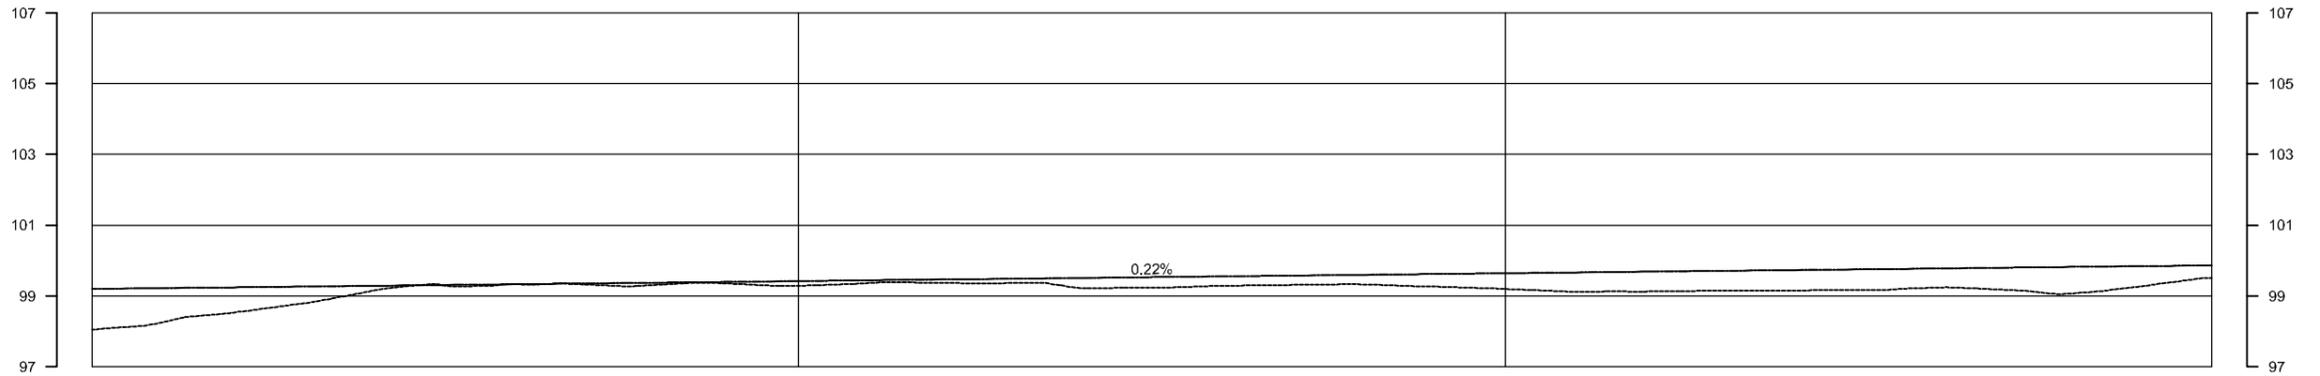

DESIGN LEVEL(m)	99.196	99.241	99.285	99.330	99.374	99.418	99.463	99.507	99.551	99.596	99.640	99.684	99.729	99.773	99.818	99.862
EXISTING LEVEL(m)	98.043	98.528	99.157	99.327	99.311	99.287	99.367	99.217	99.290	99.323	99.196	99.123	99.150	99.227	99.066	99.504
CHAINAGE(Km)	3+600	3+620	3+640	3+660	3+680	3+700	3+720	3+740	3+760	3+780	3+800	3+820	3+840	3+860	3+880	3+900
HORIZONTAL SCHEMATIC	L = 27.707 R = 105		L = 91.250				L = 38.877 R = 200		L = 20.479		L = 53.941 R = 105		L = 70.584			
SUPER ELEVATION SCHEMATIC	SE: 2.5% SE: 2.5%		SE: 2.5%				SE: 2.5% SE: 2.5%		SE: 4% SE: 4%		SE: 4% SE: 4%		SE: 2.5%			
CUT/FILL (m)	1.153	0.713	0.128	0.002	0.063	0.131	0.096	0.290	0.261	0.272	0.444	0.562	0.579	0.546	0.751	0.358




Department of Urban Development & Building Construction (DUDBC)
Regional Urban Development Project (RUDP)
 West Urban Corridor (WUC) Development Project
 Babarmahal, Kathmandu, Nepal

Reviewed & Designed By :
 DOHWA Engineering Co. Ltd.
 In Association with
 ERM (P.) Ltd., SILT Consultants (P.) Ltd., and
 DIGICON (P.) Ltd.
 Mid- Baneshwor, Kathmandu
 Tel: 01-4589393


Consultant
Team Leader : YOO CHANGMIN
Reviewed By : YAGYA BAHADUR MALLA
Designed By : SABIN BAJRACHARYA

Client
Approved By :
Checked By :

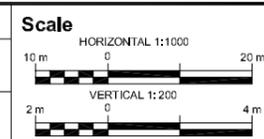


Plan & Profile
LUMBINI BUS TERMINAL ACCESS ROAD
 CH 0+000 - 3+931.603 Km

REV : DEC 2024
DRG NO : LSM/RD/PP/13
CHAINAGE : 3+600 to 3+900
SHEET NO : 13/14

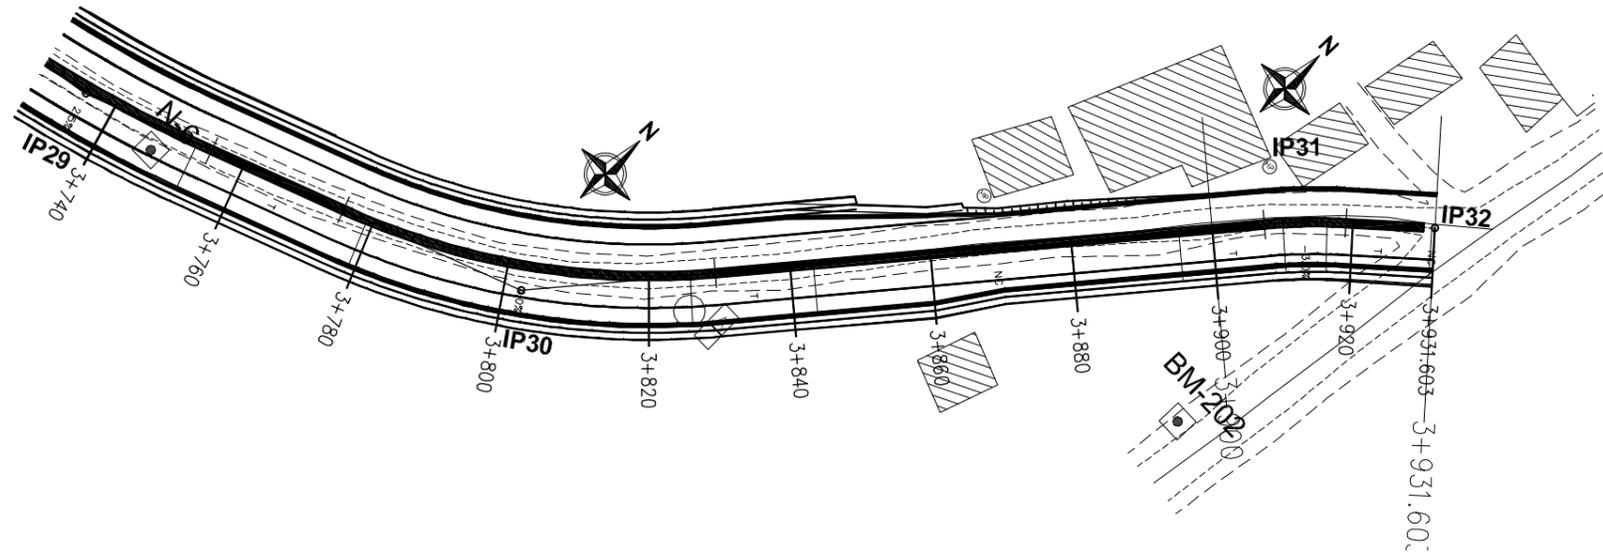

IP No.	CO-ORDINATES(m)		WCB (D-M-S)	DIST. (m)	DEF. ANG. (D-M-S)	TAN. LEN. (m)	SIMPLE CURVE DATA				CHAINAGE			
	EASTING	NORTHING					R (m)	E (m)	LC (m)	BC	MC	EC	IP	
31	423216.750	3041812.203	46-46-52.35	111.966	08-16-35.02	5.811	80.000	0.211	11.602	0.000	3+907.391	3+913.192	3+918.992	3+915.202
32	423230.175	3041824.818	00-00-00.00	18.422	00-00-00.00	0.000	0.000	0.000	0.000	0.000	3+931.603	3+931.603	3+931.603	3+931.603

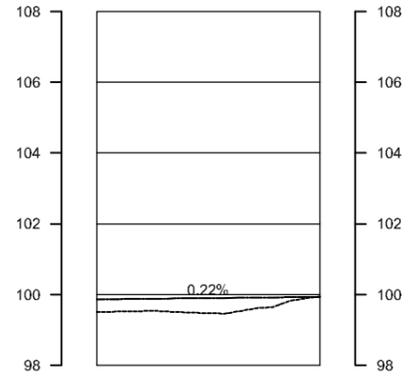

DESIGN LEVEL(m)	99.862	99.906	99.932
EXISTING LEVEL(m)	99.504	99.525	99.948
CHAINAGE(Km)	3+900	3+920	3+931.6
HORIZONTAL SCHEMATIC			
SUPER ELEVATION SCHEMATIC			
CUT/FILL (m)	0.358	0.382	-0.016




Department of Urban Development & Building Construction (DUDBC)
Regional Urban Development Project (RUDP)
 West Urban Corridor (WUC) Development Project
 Babarmahal, Kathmandu, Nepal

Reviewed & Designed By :
DOHWA Engineering Co. Ltd.
 In Association with
ERMIC (P.) Ltd., SILT Consultants (P.) Ltd., and DIGICON (P.) Ltd.
 Mid- Baneshwor, Kathmandu
 Tel: 01-4589393







Consultant
Team Leader : YOO CHANGMIN
Reviewed By : YAGYA BAHADUR MALLA
Designed By : SABIN BAJRACHARYA

Client
Approved By :
Checked By :

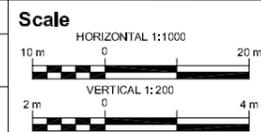

Plan & Profile
LUMBINI BUS TERMINAL ACCESS ROAD
CH 0+000 - 3+931.603 Km

REV : DEC 2024
DRG NO : LSM/RD/PP/14
CHAINAGE : 3+900 to 3+931.603
SHEET NO : 14/14

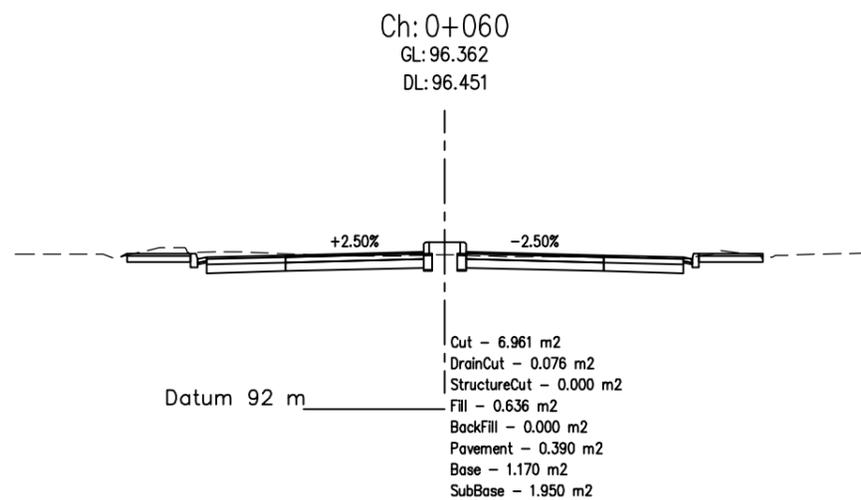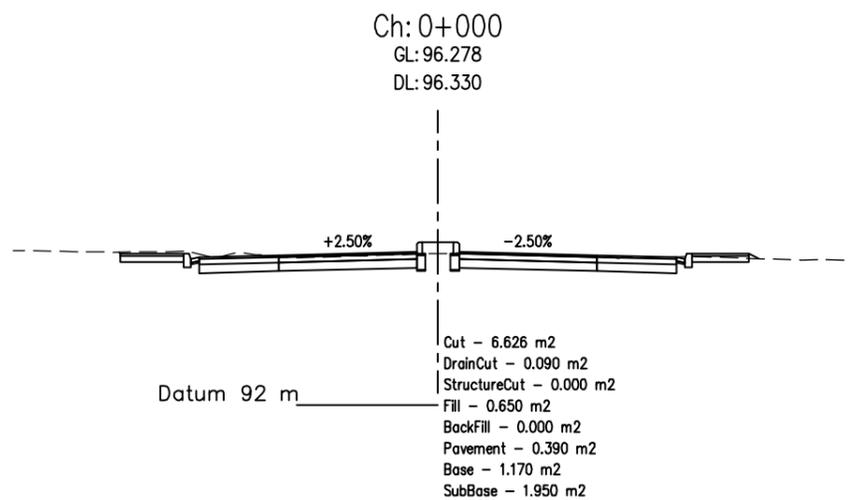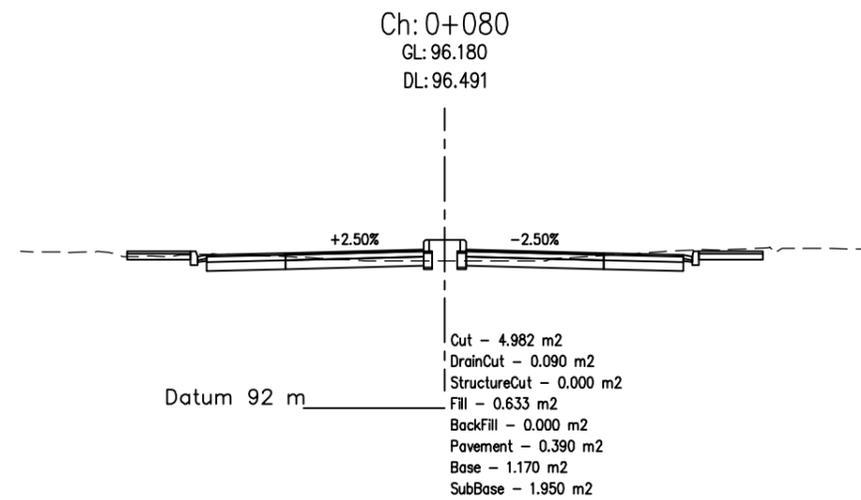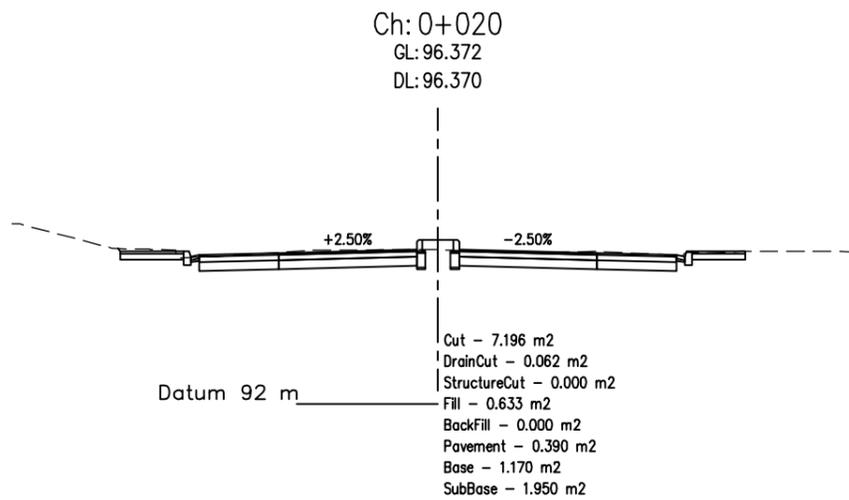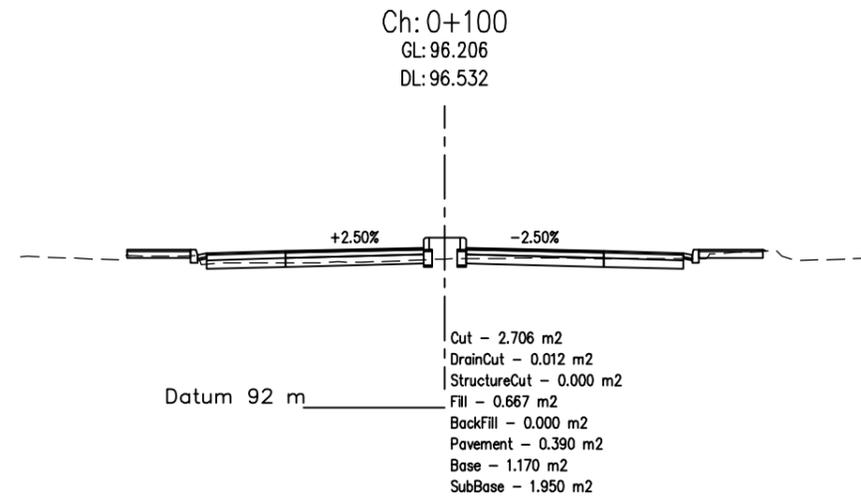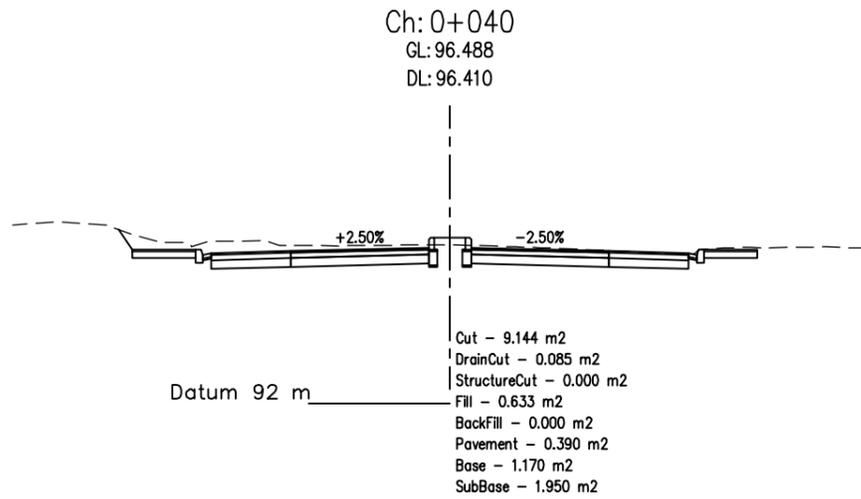


Department of Urban Development & Building
Construction (DUDBC)
Regional Urban Development Project (RUDP)
West Urban Corridor (WUC) Development Project
Babarmahal, Kathmandu, Nepal

Reviewed & Designed By :
DOHWA Engineering Co. Ltd.
in Association with
ERMIC (P.) Ltd., SILT Consultants (P.) Ltd., and
DIGICON (P.) Ltd.
Mid- Baneshwor, Kathmandu
Tel: 01- 4589393







Consultant
Team Leader : YOO CHANGMIN
Reviewed By : YAGYA BAHADUR MALLA
Designed By : SABIN BAJRACHARYA

Client
Approved By :
Checked By :

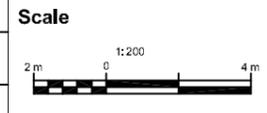

Cross-Section
LUMBINI BUS TERMINAL ACCESS ROAD
CH 0+000 - 3+931.603Km

REV : DEC 2024
DRG NO : LSM/RD/CS/1
CHAINAGE : 0+000-0+100
SHEET NO : 1

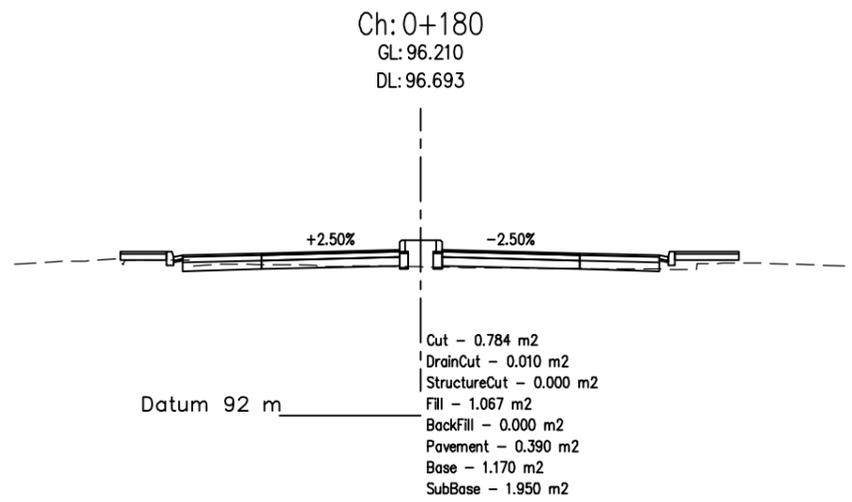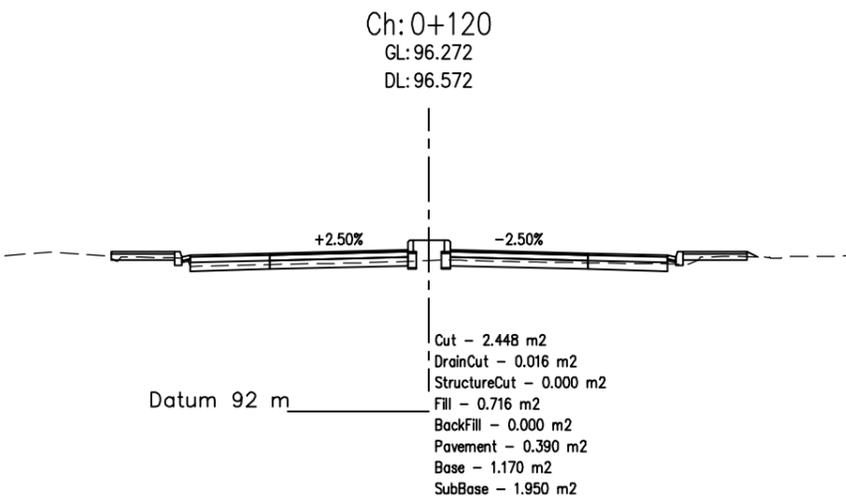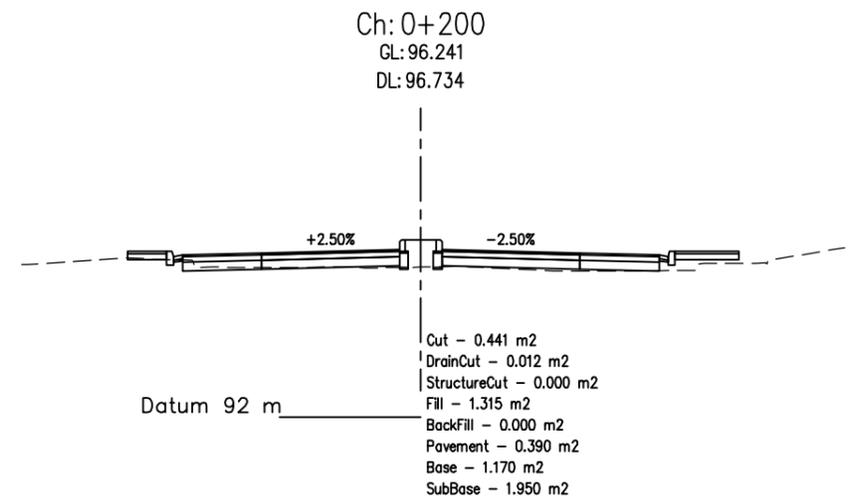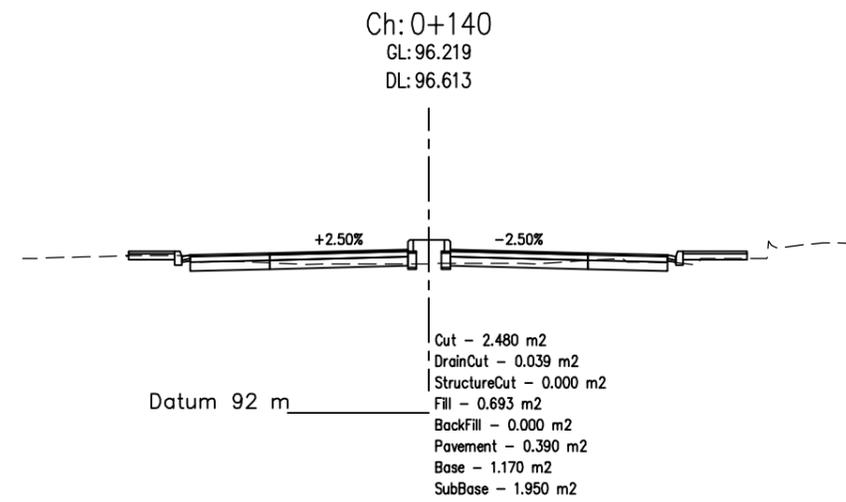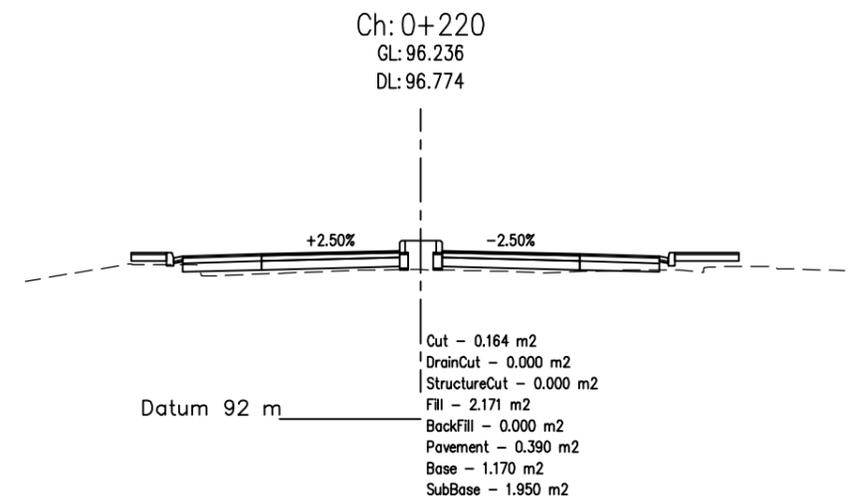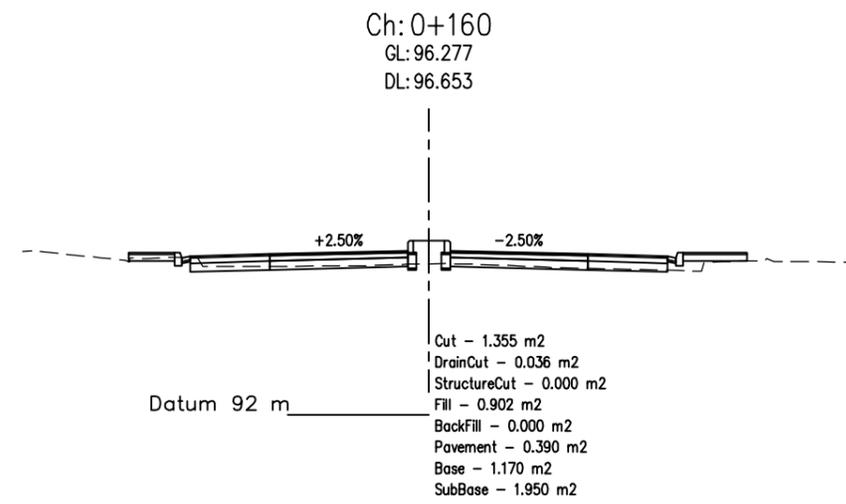

Department of Urban Development & Building Construction (DUDBC)
Regional Urban Development Project (RUDP)
West Urban Corridor (WUC) Development Project
Babarmahal, Kathmandu, Nepal

Reviewed & Designed By :
DOHWA Engineering Co. Ltd.
in Association with
ERMIC (P.) Ltd., SILT Consultants (P.) Ltd., and
DIGICON (P.) Ltd.
Mid- Baneshwor, Kathmandu
Tel: 01- 4589393

Consultant
Team Leader : YOO CHANGMIN
Reviewed By : YAGYA BAHADUR MALLA
Designed By : SABIN BAJRACHARYA







Client
Approved By :
Checked By :

Scale



Cross-Section
LUMBINI BUS TERMINAL ACCESS
ROAD
CH 0+000 - 3+931.603Km

REV : DEC 2024
DRG NO : LSM/RD/CS/2
CHAINAGE : 0+120-0+220
SHEET NO : 2

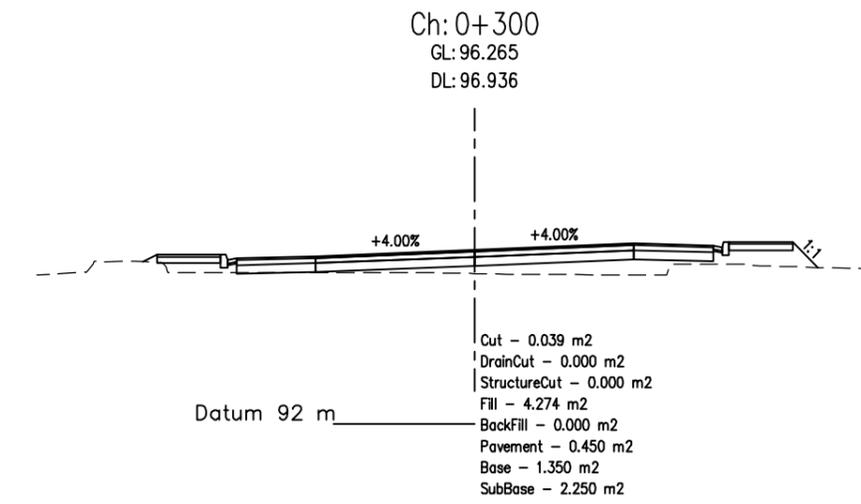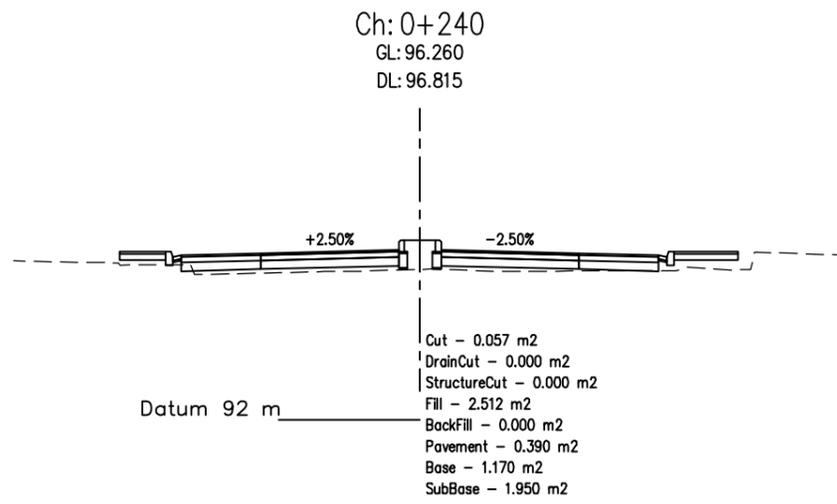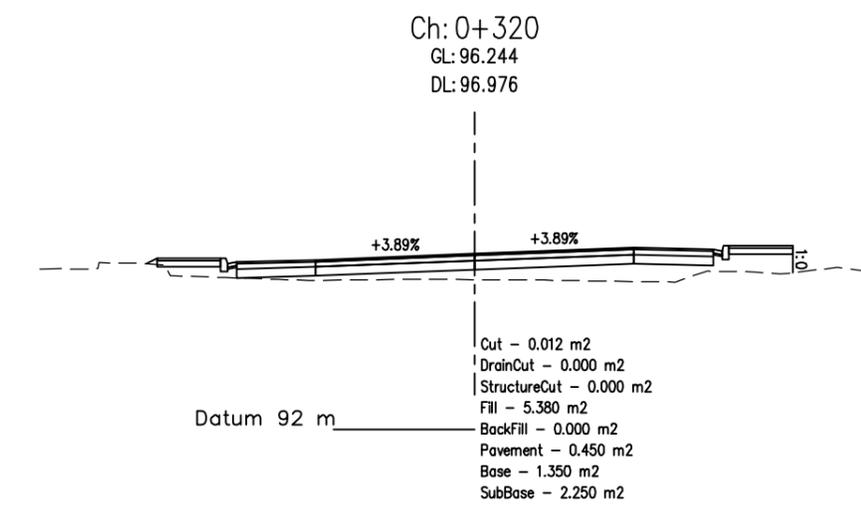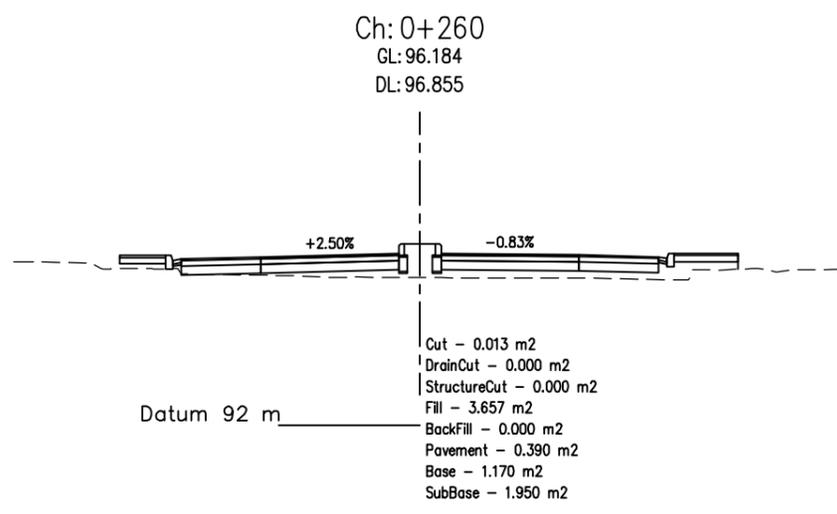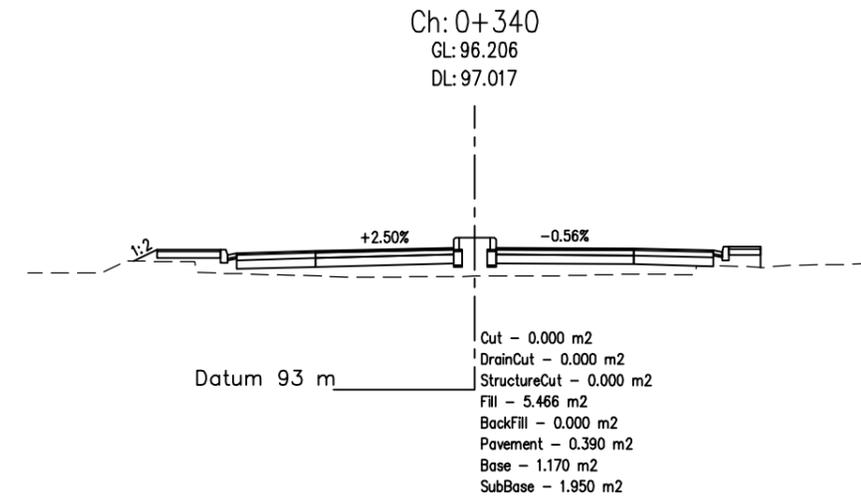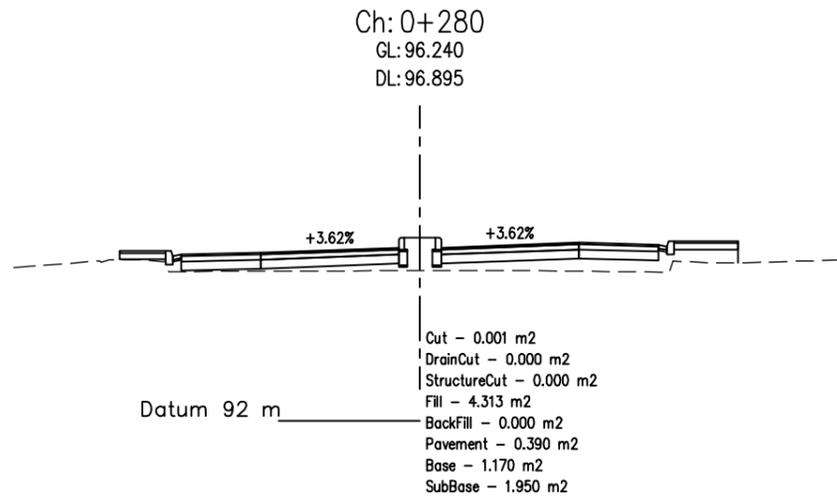


Department of Urban Development & Building Construction (DUDBC)
Regional Urban Development Project (RUDP)
West Urban Corridor (WUC) Development Project
Babarmahal, Kathmandu, Nepal

Reviewed & Designed By :
DOHWA Engineering Co. Ltd.
in Association with
ERMIC (P.) Ltd., SILT Consultants (P.) Ltd., and
DIGICON (P.) Ltd.
Mid- Baneshwor, Kathmandu
Tel: 01- 4589393







Consultant
Team Leader : YOO CHANGMIN
Reviewed By : YAGYA BAHADUR MALLA
Designed By : SABIN BAJRACHARYA

Client
Approved By :
Checked By :

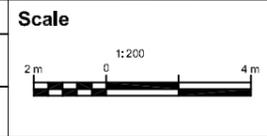

Cross-Section
LUMBINI BUS TERMINAL ACCESS ROAD
CH 0+000 - 3+931.603Km

REV : DEC 2024
DRG NO : LSM/RD/CS/3
CHAINAGE : 0+240-0+340
SHEET NO : 3

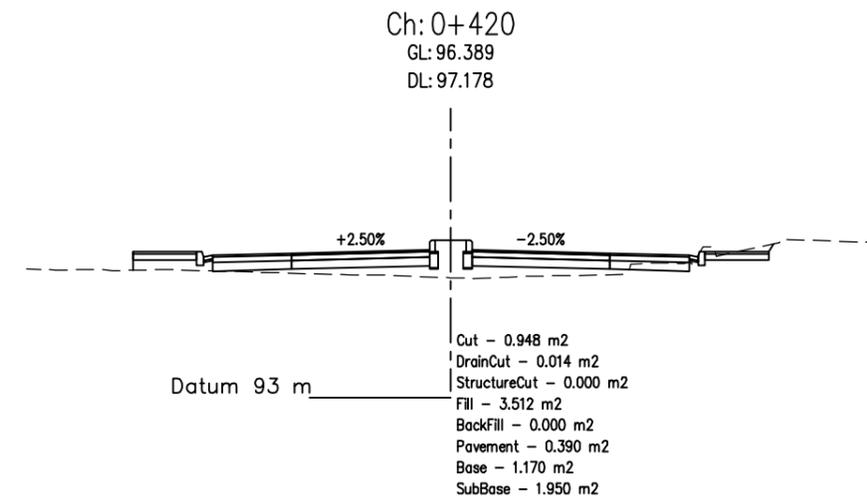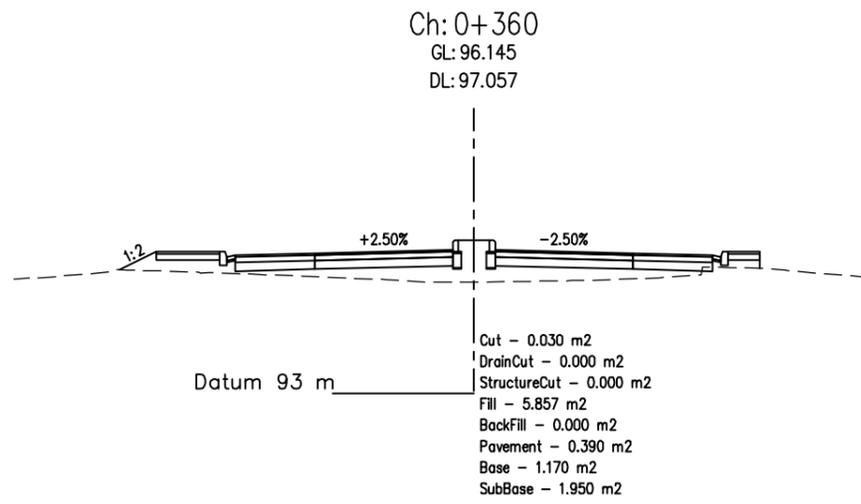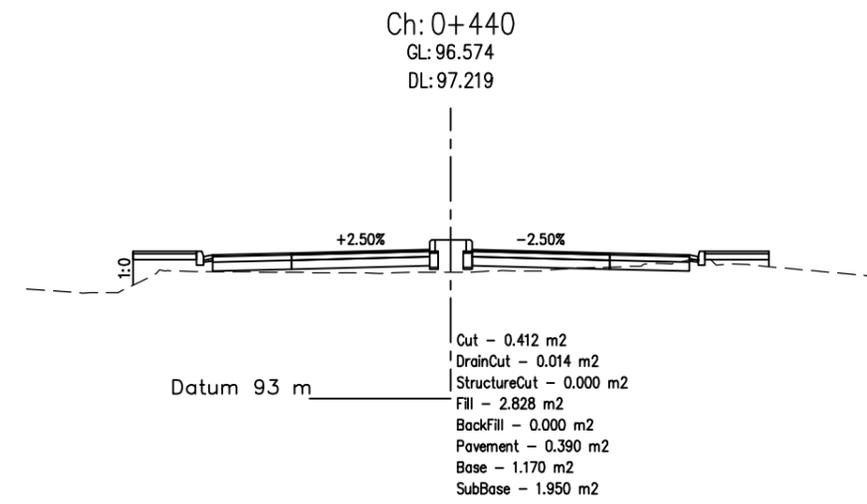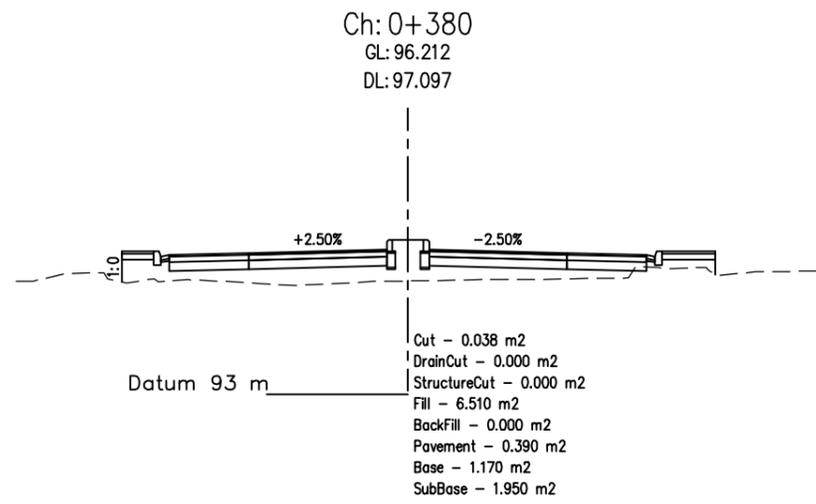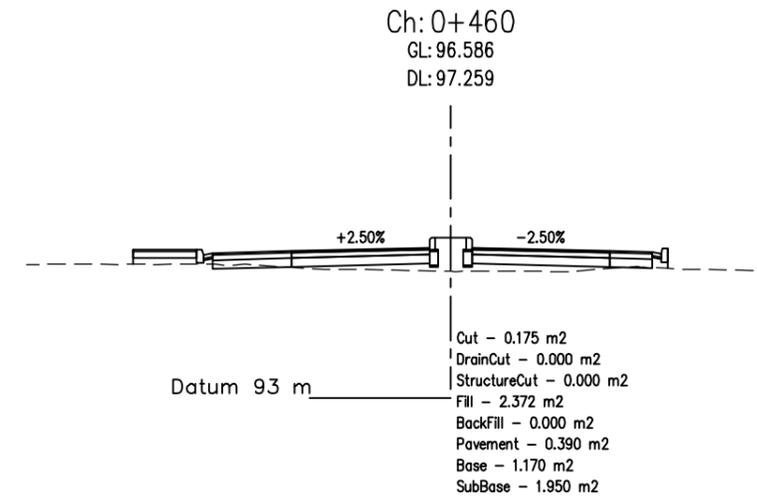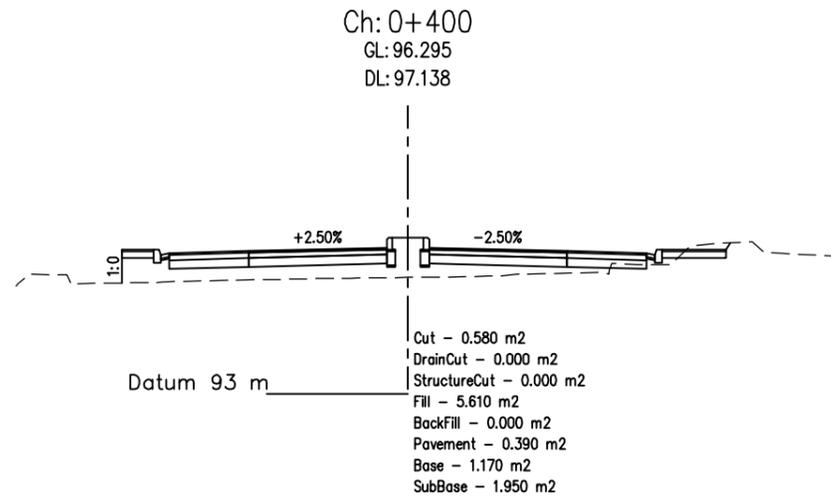

Department of Urban Development & Building
Construction (DUDBC)
Regional Urban Development Project (RUDP)
West Urban Corridor (WUC) Development Project
Babarmahal, Kathmandu, Nepal

Reviewed & Designed By :
DOHWA Engineering Co. Ltd.
in Association with
ERM (P.) Ltd., SILT Consultants (P.) Ltd., and
DIGICON (P.) Ltd.
Mid- Baneshwor, Kathmandu
Tel: 01- 4589393







Consultant
Team Leader : YOO CHANGMIN
Reviewed By : YAGYA BAHADUR MALLA
Designed By : SABIN BAJRACHARYA

Client
Approved By :
Checked By :



Cross-Section
**LUMBINI BUS TERMINAL ACCESS
ROAD**
CH 0+000 - 3+931.603Km

REV : DEC 2024
DRG NO : LSM/RD/CS/4
CHAINAGE : 0+360-0+460
SHEET NO : 4

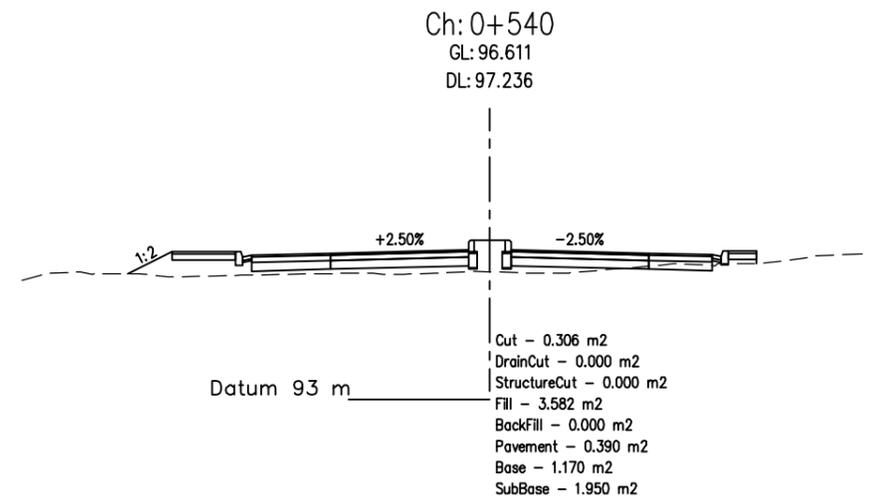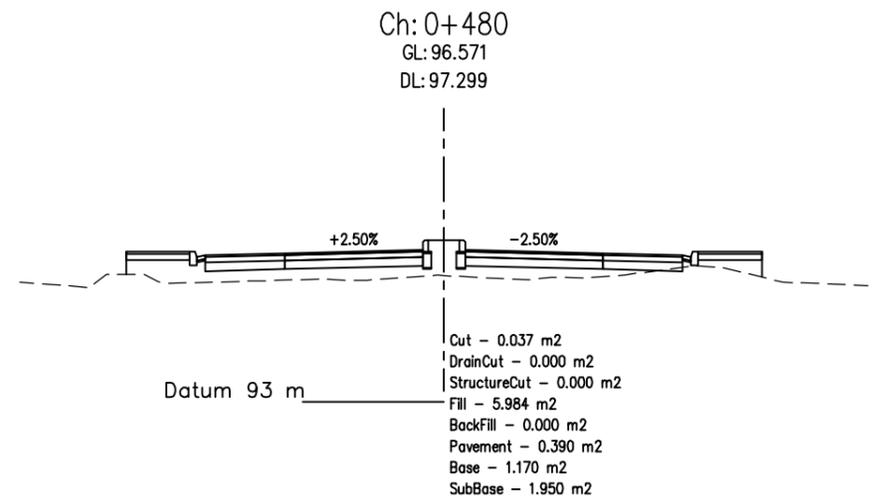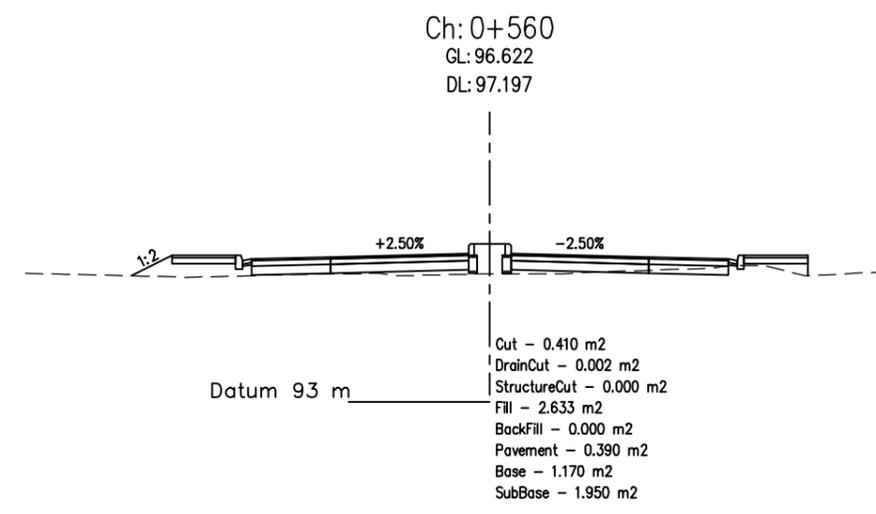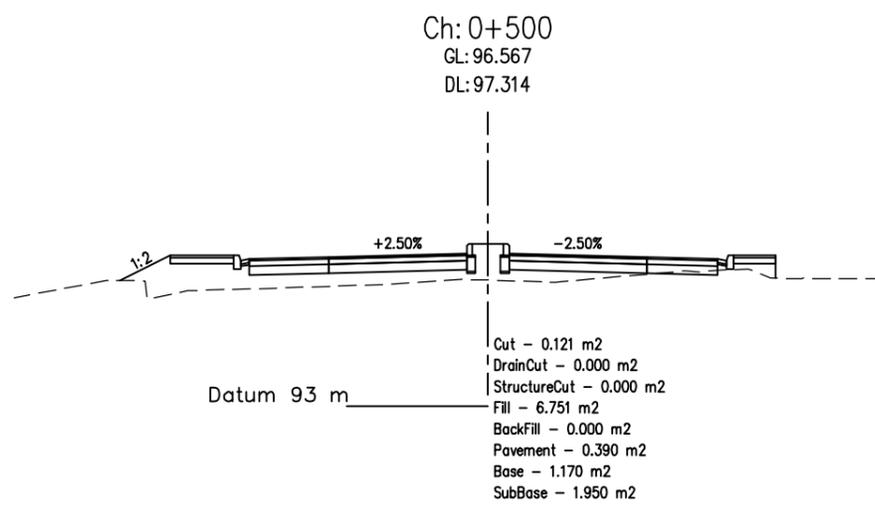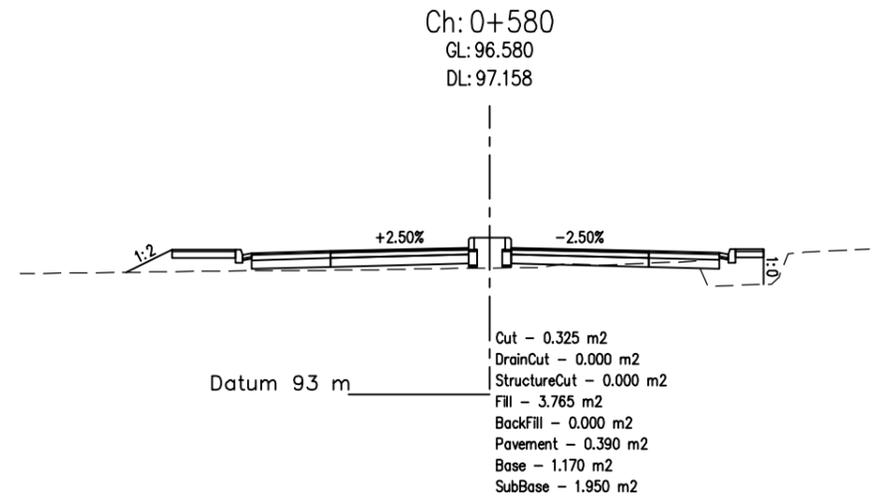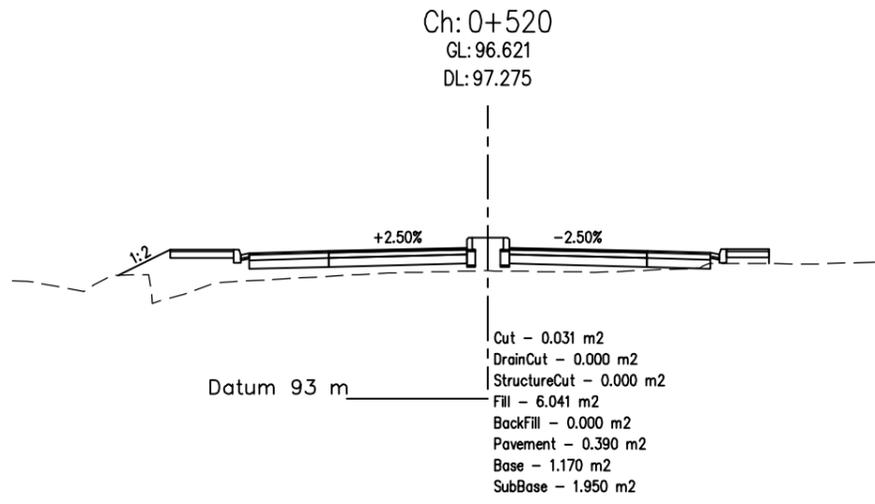


Department of Urban Development & Building Construction (DUDBC)
Regional Urban Development Project (RUDP)
West Urban Corridor (WUC) Development Project
Babarmahal, Kathmandu, Nepal

Reviewed & Designed By :
DOHWA Engineering Co. Ltd.
in Association with
ERM (P.) Ltd., SILT Consultants (P.) Ltd., and
DIGICON (P.) Ltd.
Mid- Baneshwor, Kathmandu
Tel: 01- 4589393







Consultant
Team Leader : YOO CHANGMIN
Reviewed By : YAGYA BAHADUR MALLA
Designed By : SABIN BAJRACHARYA

Client
Approved By :
Checked By :

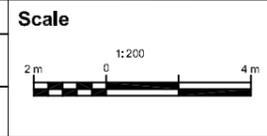

Cross-Section
LUMBINI BUS TERMINAL ACCESS ROAD
CH 0+000 - 3+931.603Km

REV : DEC 2024
DRG NO : LSM/RD/CS/5
CHAINAGE : 0+480-0+580
SHEET NO : 5

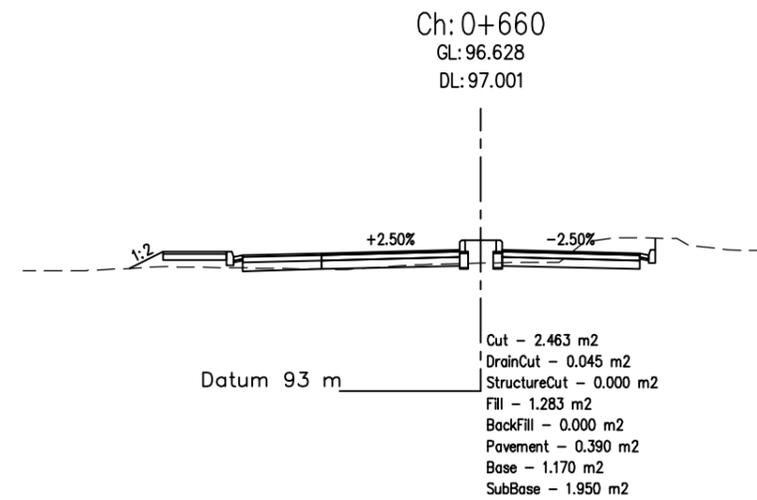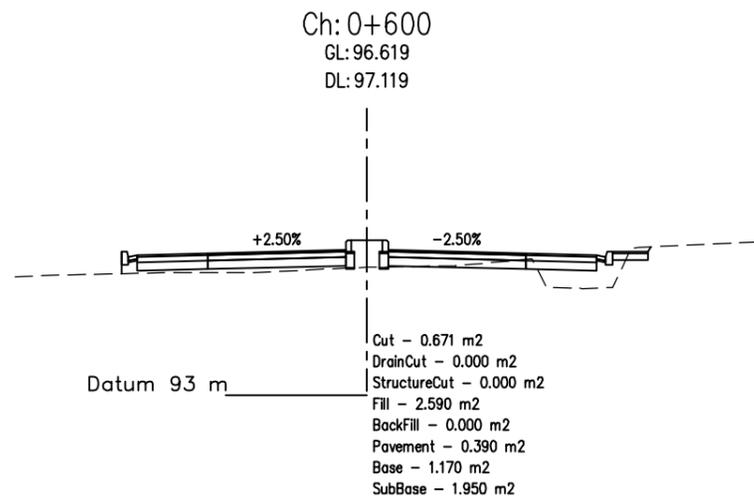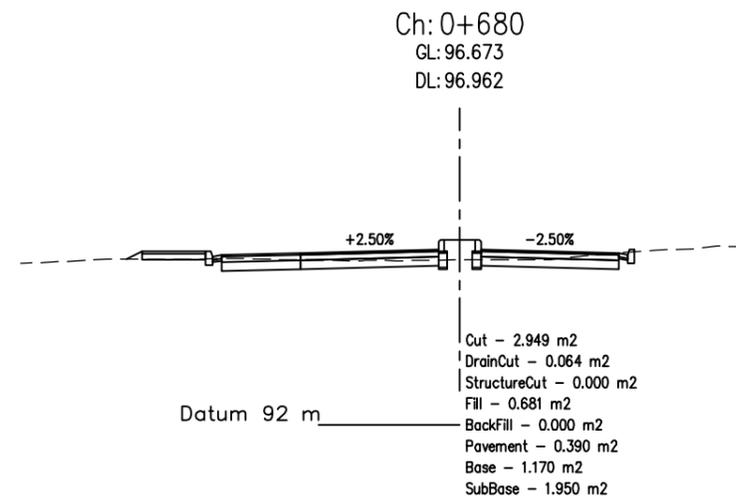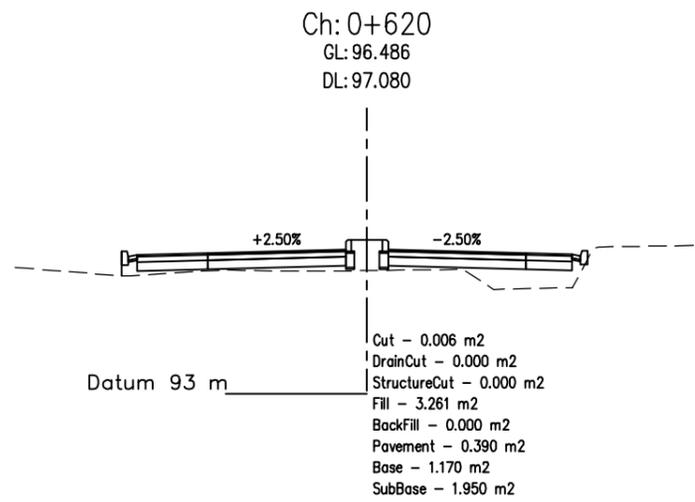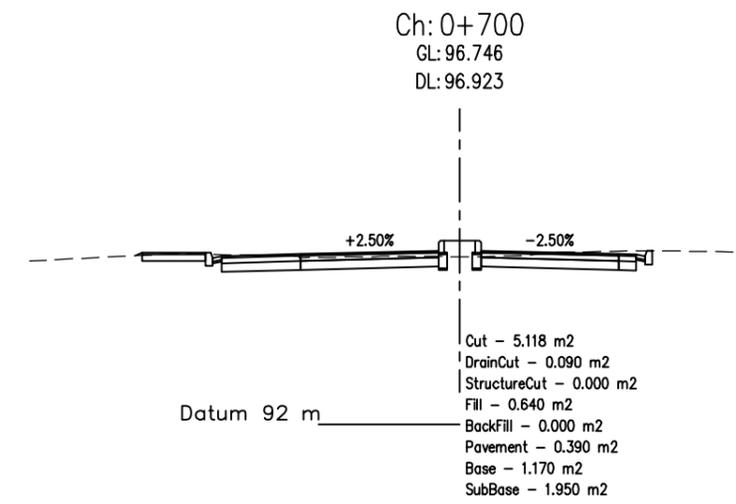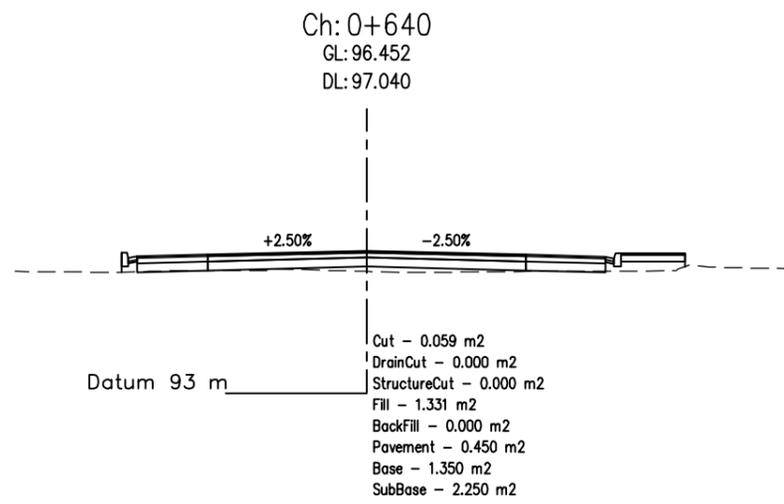

Department of Urban Development & Building
Construction (DUDBC)
Regional Urban Development Project (RUDP)
West Urban Corridor (WUC) Development Project
Babarmahal, Kathmandu, Nepal

Reviewed & Designed By :
DOHWA Engineering Co. Ltd.
in Association with
ERM (P.) Ltd., SILT Consultants (P.) Ltd., and
DIGICON (P.) Ltd.
Mid- Baneshwor, Kathmandu
Tel: 01- 4589393







Consultant
Team Leader : YOO CHANGMIN
Reviewed By : YAGYA BAHADUR MALLA
Designed By : SABIN BAJRACHARYA

Client
Approved By :
Checked By :



Cross-Section
LUMBINI BUS TERMINAL ACCESS
ROAD
CH 0+000 - 3+931.603Km

REV : DEC 2024
DRG NO : LSM/RD/CS/6
CHAINAGE : 0+600-0+700
SHEET NO : 6

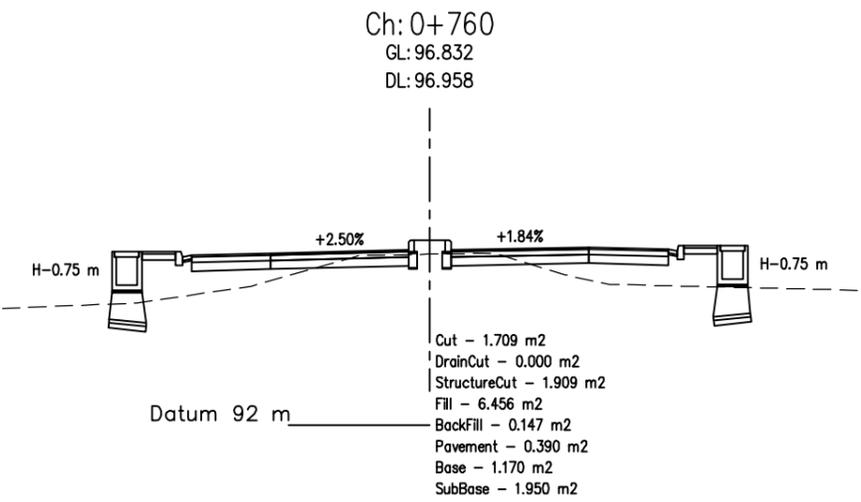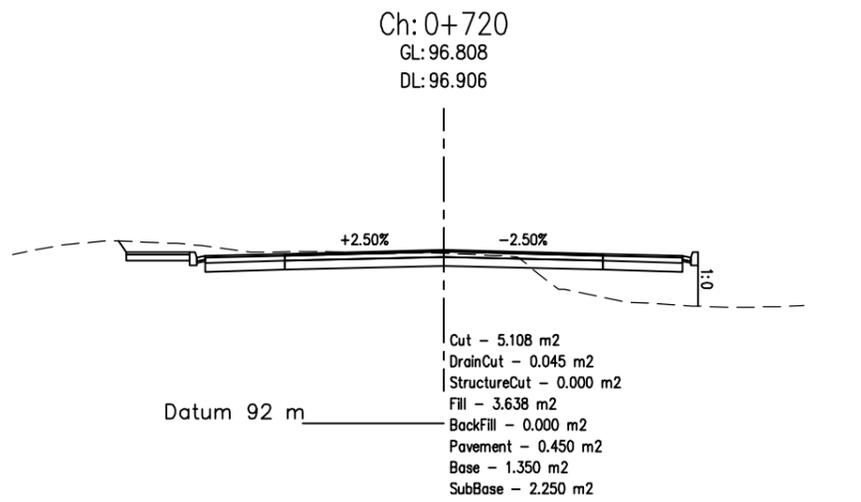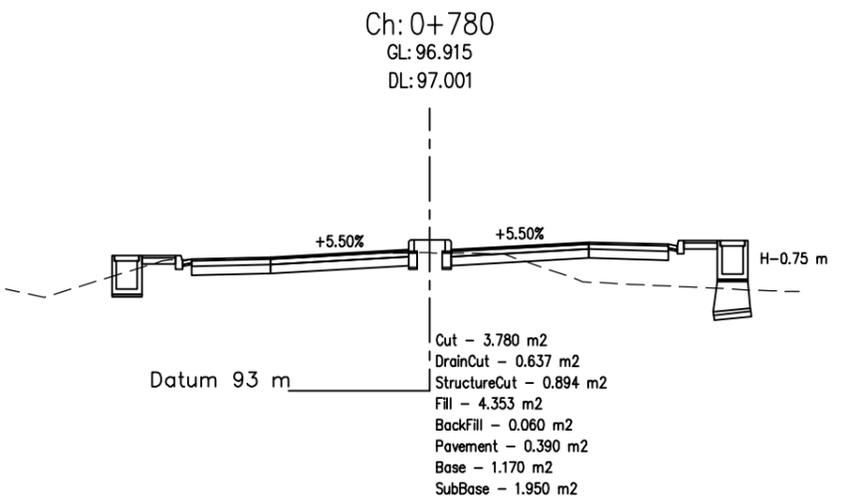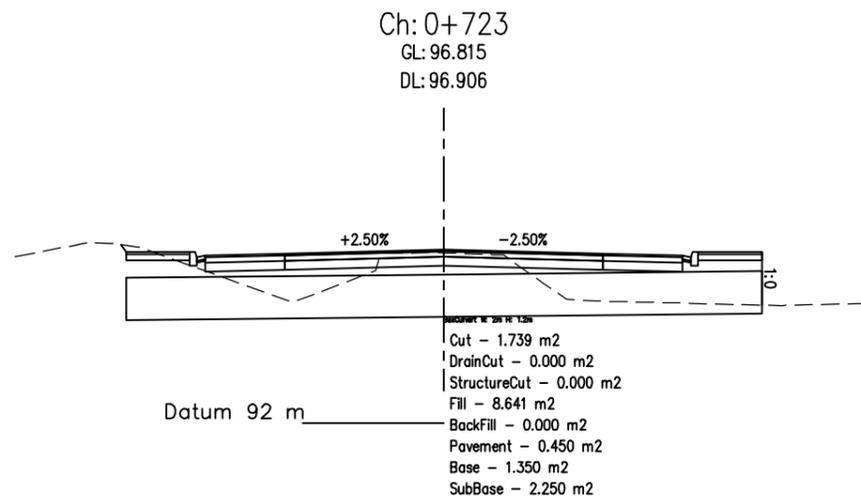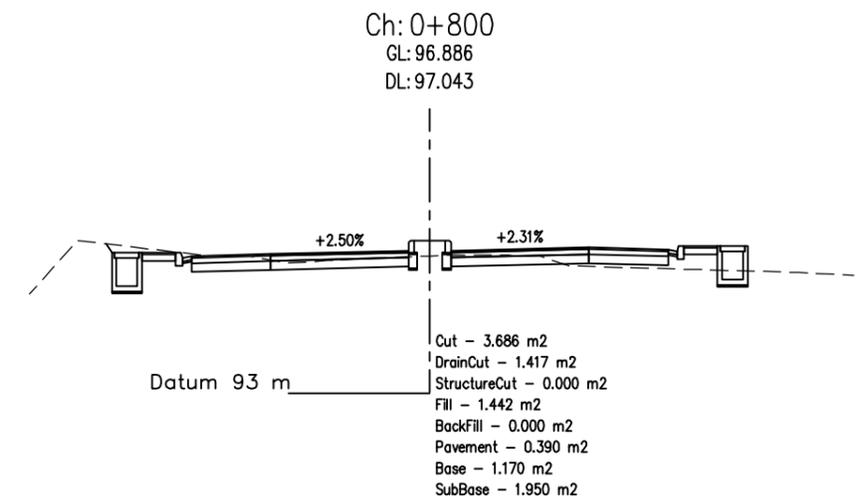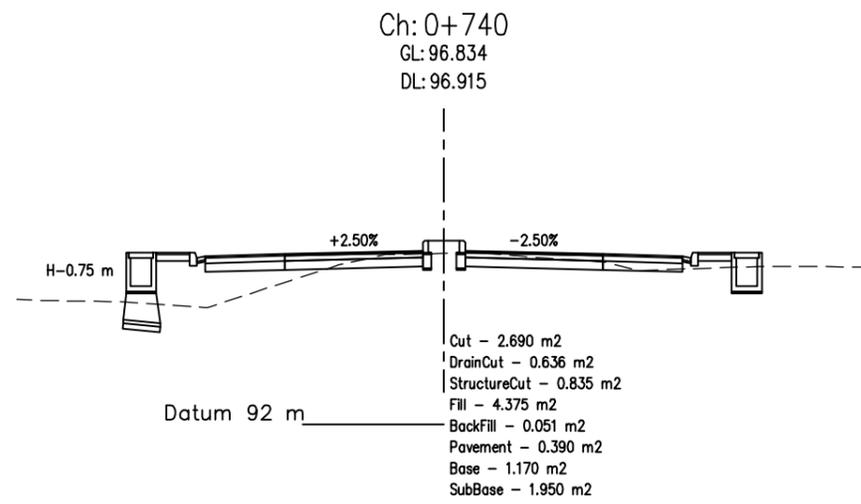


Department of Urban Development & Building
Construction (DUDBC)
Regional Urban Development Project (RUDP)
West Urban Corridor (WUC) Development Project
Babarmahal, Kathmandu, Nepal

Reviewed & Designed By :
DOHWA Engineering Co. Ltd.
in Association with
ERM (P.) Ltd., SILT Consultants (P.) Ltd., and
DIGICON (P.) Ltd.
Mid- Baneshwor, Kathmandu
Tel: 01- 4589393







Consultant
Team Leader : YOO CHANGMIN
Reviewed By : YAGYA BAHADUR MALLA
Designed By : SABIN BAJRACHARYA

Client
Approved By :
Checked By :

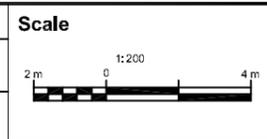

Cross-Section
LUMBINI BUS TERMINAL ACCESS ROAD
CH 0+000 - 3+931.603Km

REV : DEC 2024
DRG NO : LSM/RD/CS/7
CHAINAGE : 0+720-0+800
SHEET NO : 7

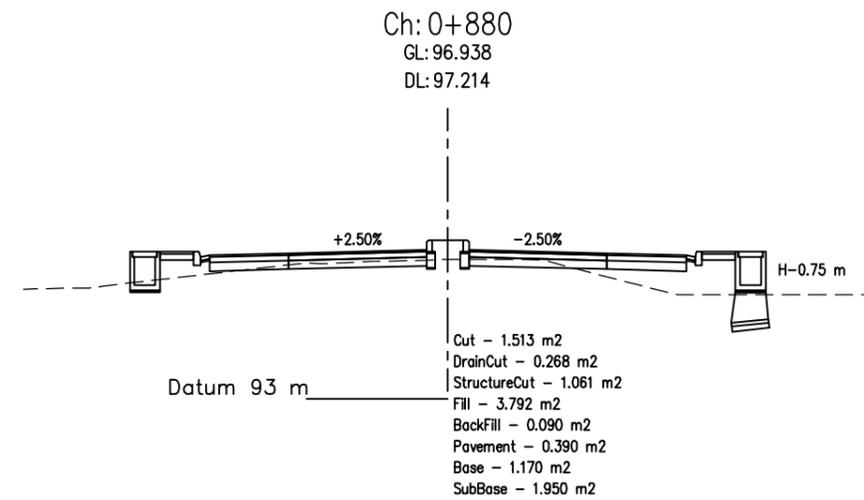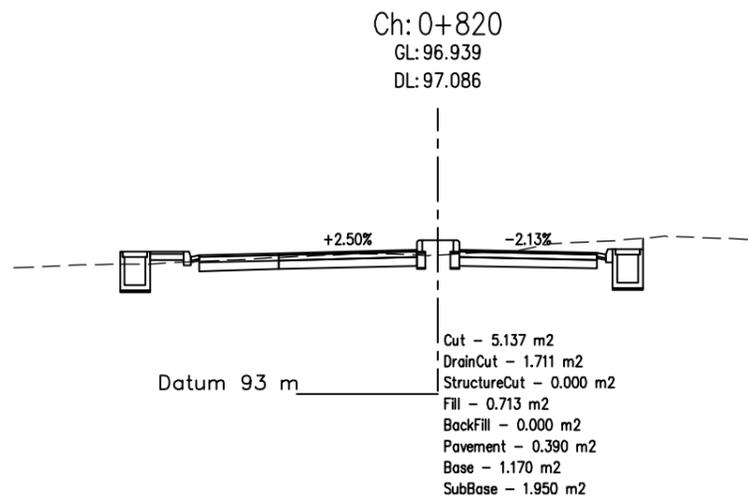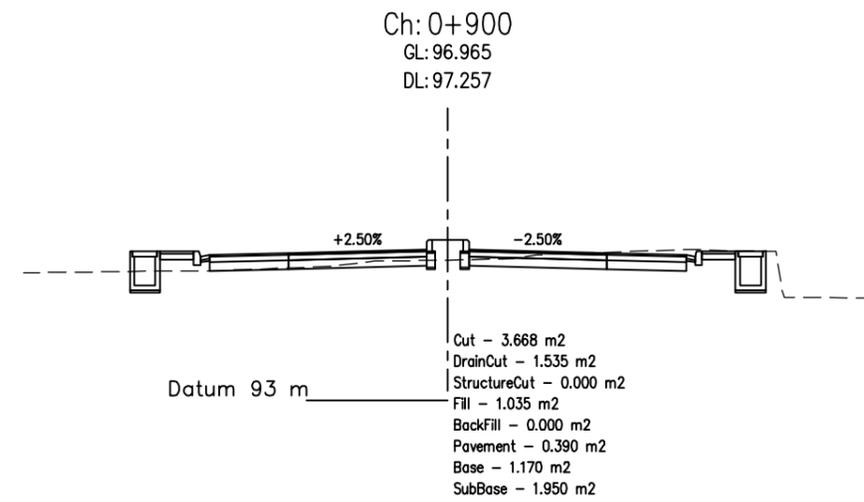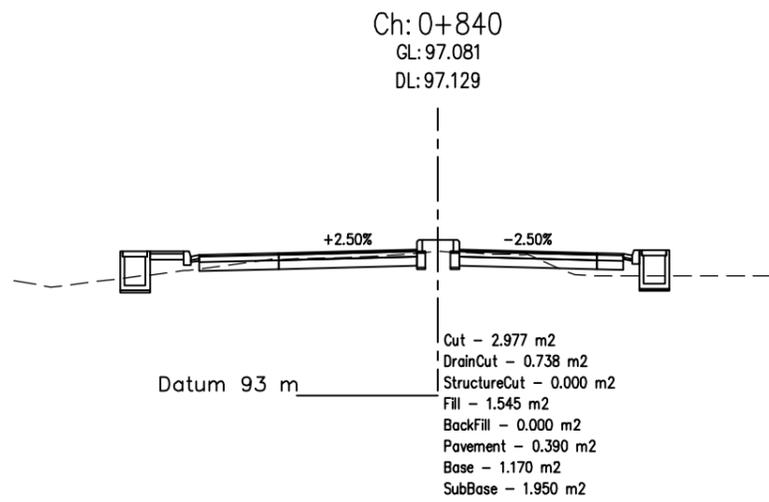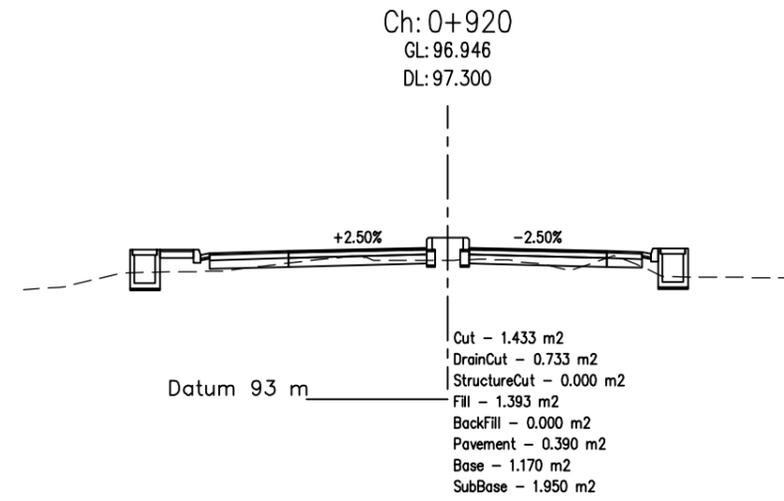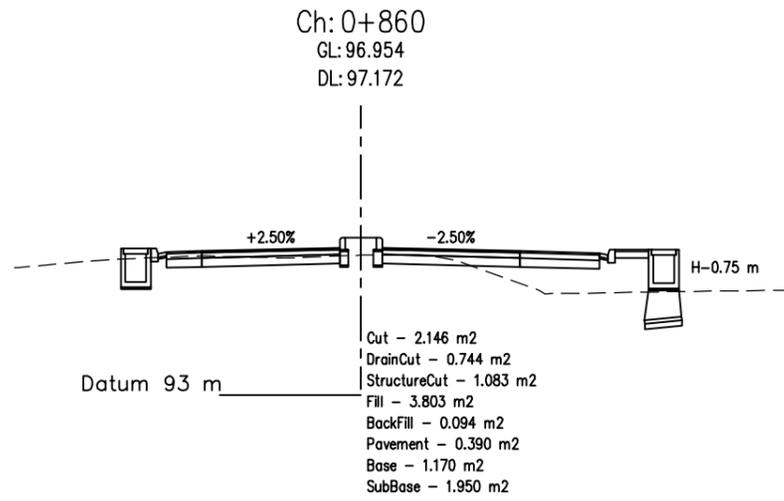

Department of Urban Development & Building
Construction (DUDBC)
Regional Urban Development Project (RUDP)
West Urban Corridor (WUC) Development Project
Babarmahal, Kathmandu, Nepal

Reviewed & Designed By :
DOHWA Engineering Co. Ltd.
in Association with
ERMIC (P.) Ltd., SILT Consultants (P.) Ltd., and
DIGICON (P.) Ltd.
Mid- Baneshwor, Kathmandu
Tel: 01- 4589393

Consultant
Team Leader : YOO CHANGMIN
Reviewed By : YAGYA BAHADUR MALLA
Designed By : SABIN BAJRACHARYA







Client
Approved By :
Checked By :

Scale



Cross-Section
LUMBINI BUS TERMINAL ACCESS
ROAD
CH 0+000 - 3+931.603Km

REV : DEC 2024
DRG NO : LSM/RD/CS/8
CHAINAGE : 0+820-0+920
SHEET NO : 8

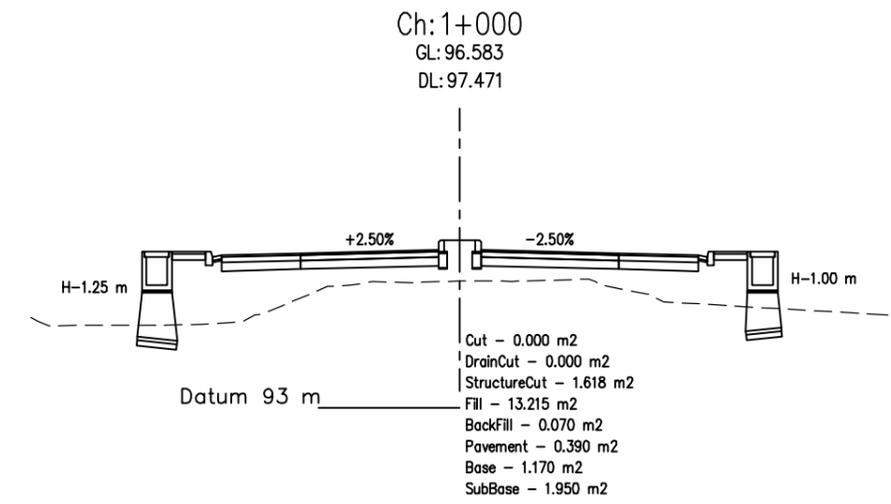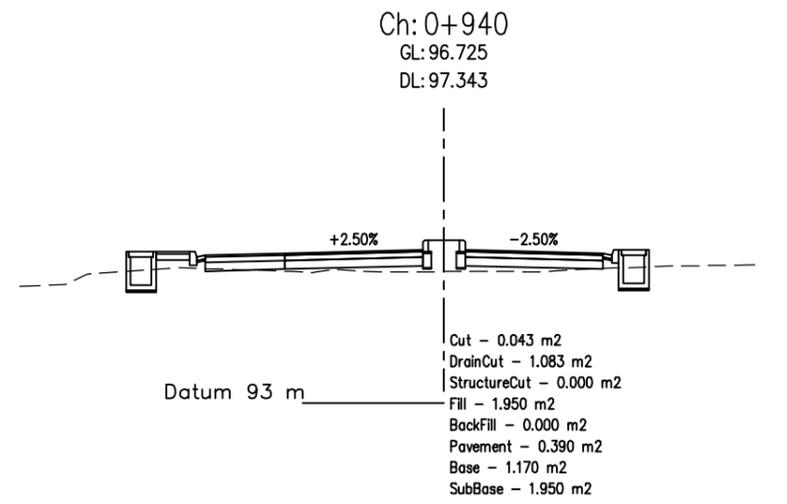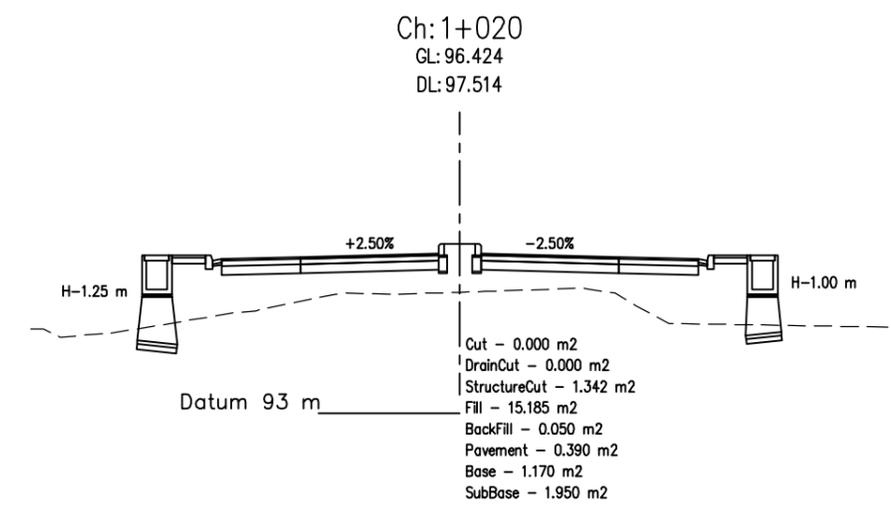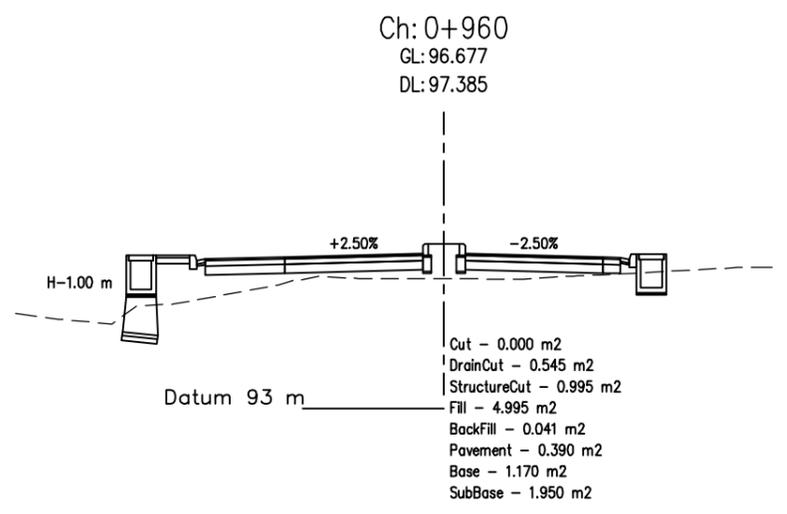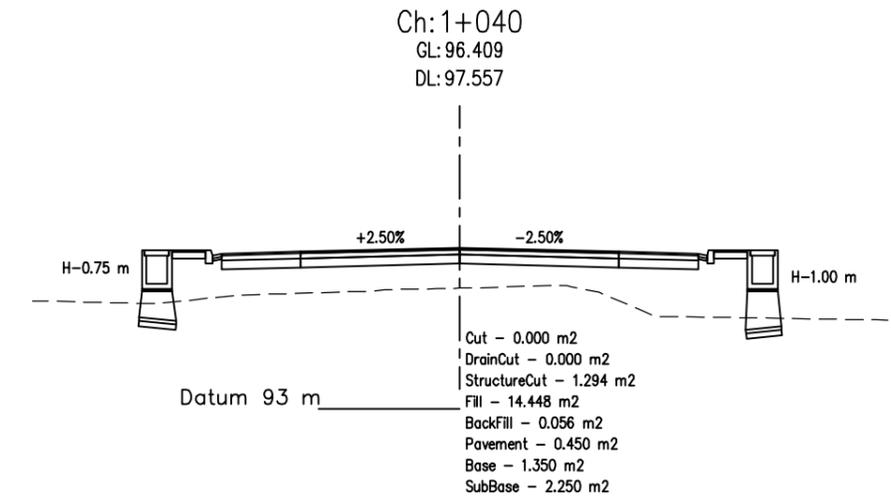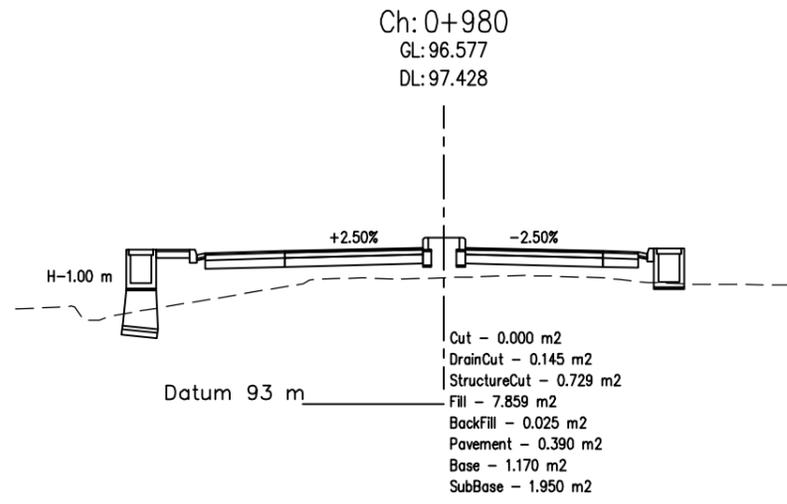


Department of Urban Development & Building Construction (DUDBC)
Regional Urban Development Project (RUDP)
West Urban Corridor (WUC) Development Project
Babarmahal, Kathmandu, Nepal

Reviewed & Designed By :
DOHWA Engineering Co. Ltd.
in Association with
ERMIC (P.) Ltd., SILT Consultants (P.) Ltd., and
DIGICON (P.) Ltd.
Mid- Baneshwor, Kathmandu
Tel: 01- 4589393







Consultant
Team Leader : YOO CHANGMIN
Reviewed By : YAGYA BAHADUR MALLA
Designed By : SABIN BAJRACHARYA

Client
Approved By :
Checked By :

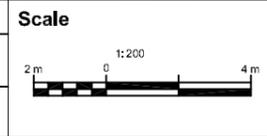

Cross-Section
LUMBINI BUS TERMINAL ACCESS ROAD
CH 0+000 - 3+931.603Km

REV : DEC 2024
DRG NO : LSM/RD/CS/9
CHAINAGE : 0+940-1+040
SHEET NO : 9

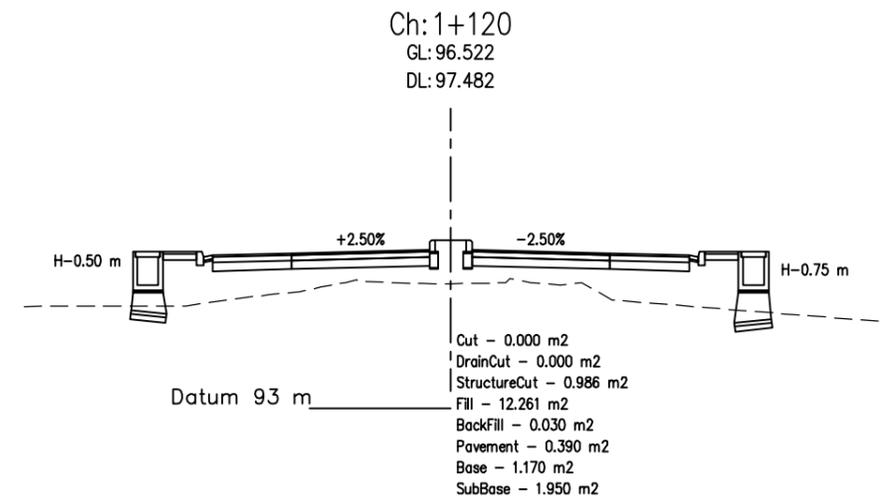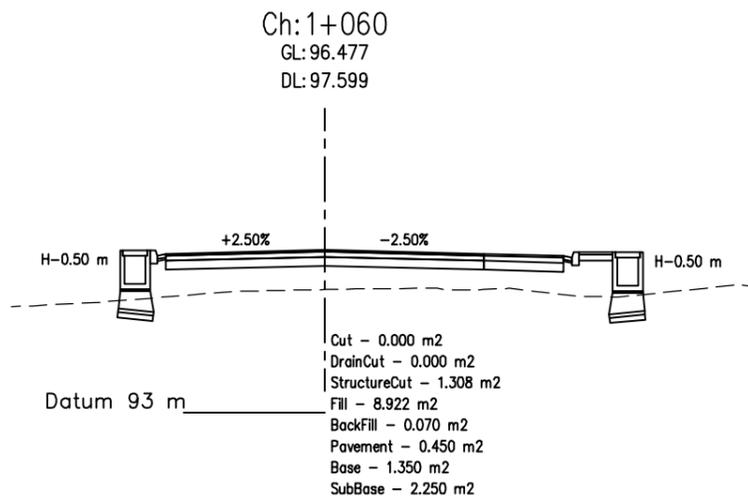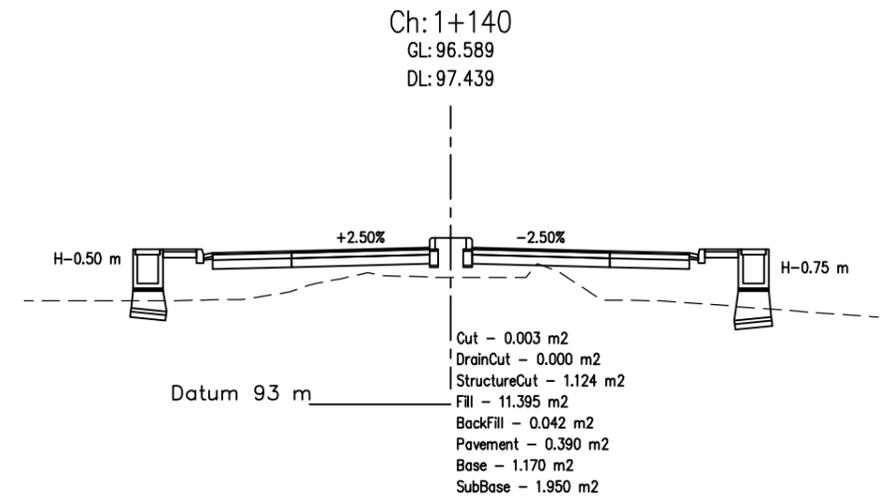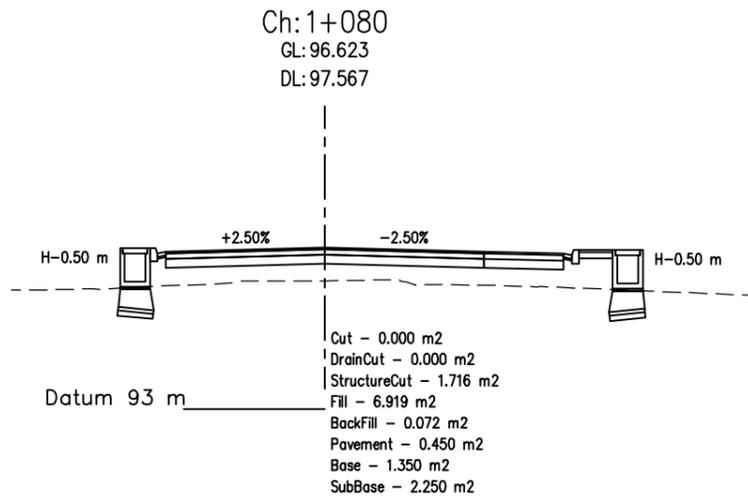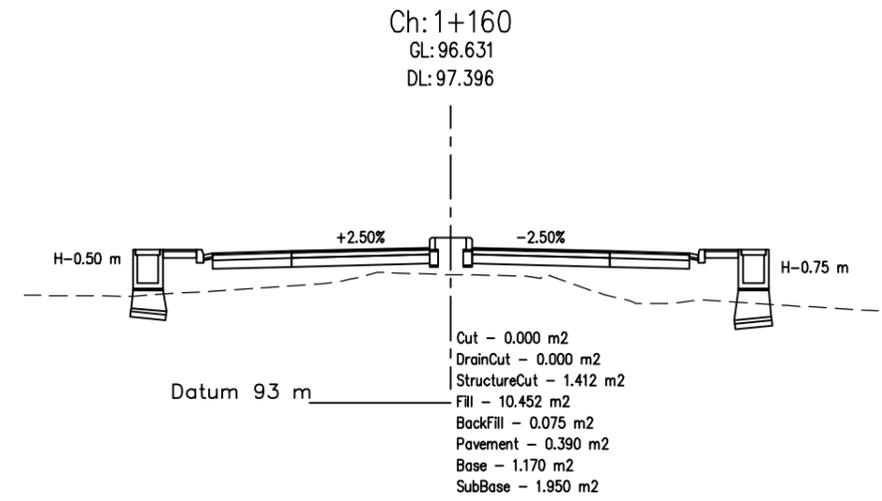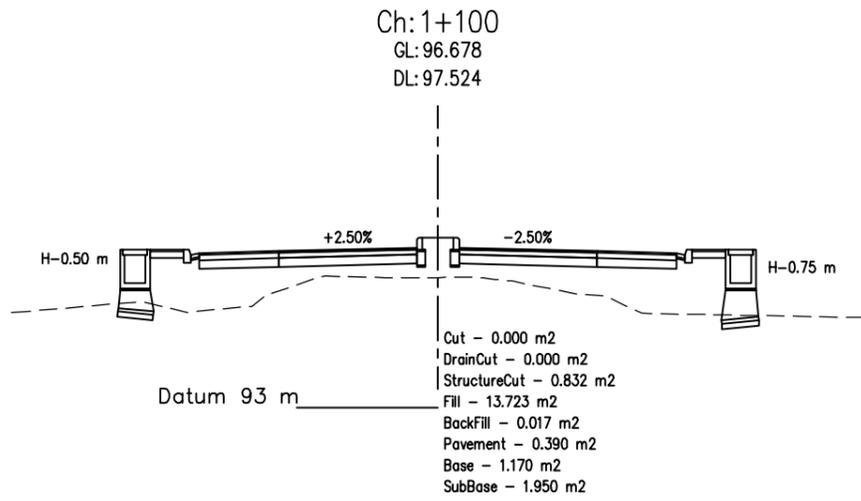


Department of Urban Development & Building Construction (DUDBC)
Regional Urban Development Project (RUDP)
West Urban Corridor (WUC) Development Project
Babarmahal, Kathmandu, Nepal

Reviewed & Designed By :
DOHWA Engineering Co. Ltd.
in Association with
ERMIC (P.) Ltd., SILT Consultants (P.) Ltd., and
DIGICON (P.) Ltd.
Mid- Baneshwor, Kathmandu
Tel: 01- 4589393







Consultant
Team Leader : YOO CHANGMIN
Reviewed By : YAGYA BAHADUR MALLA
Designed By : SABIN BAJRACHARYA

Client
Approved By :
Checked By :

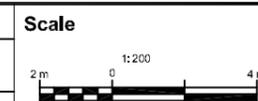

Cross-Section
LUMBINI BUS TERMINAL ACCESS ROAD
CH 0+000 - 3+931.603Km

REV : DEC 2024
DRG NO : LSM/RD/CS/10
CHAINAGE : 1+060-1+160
SHEET NO : 10

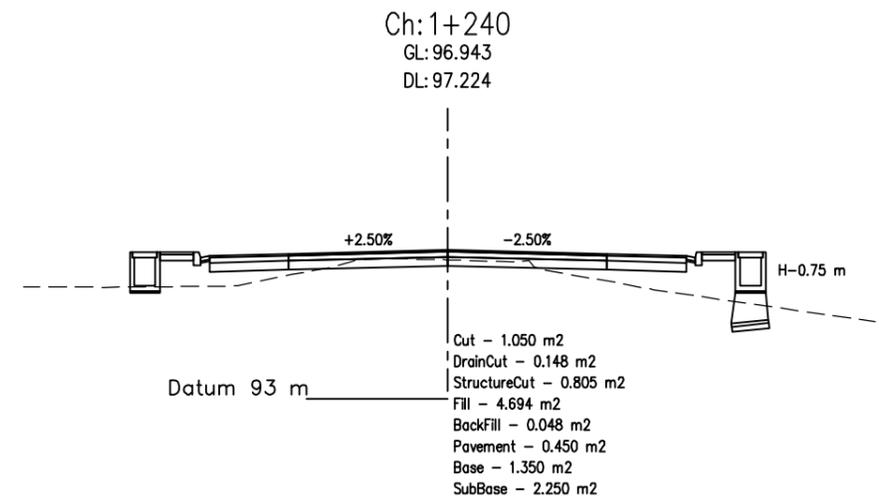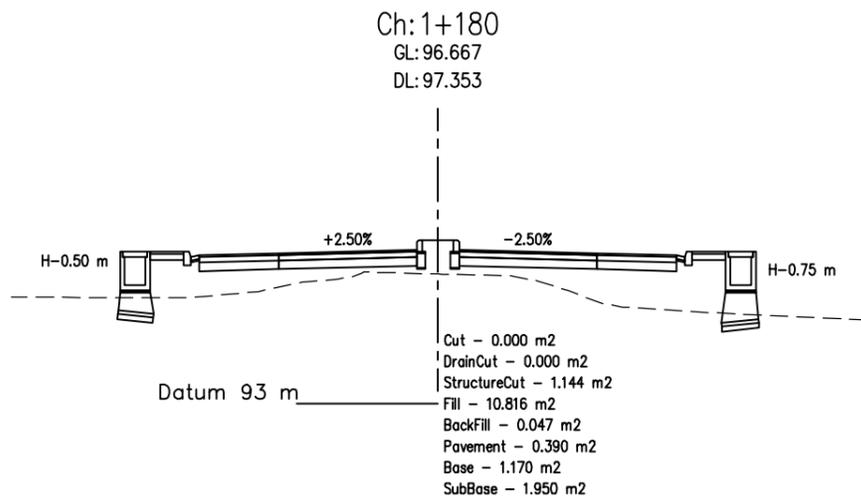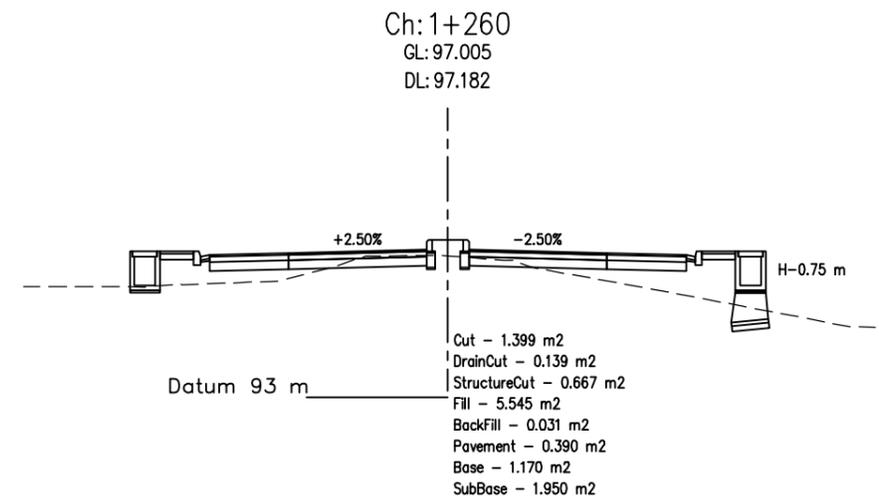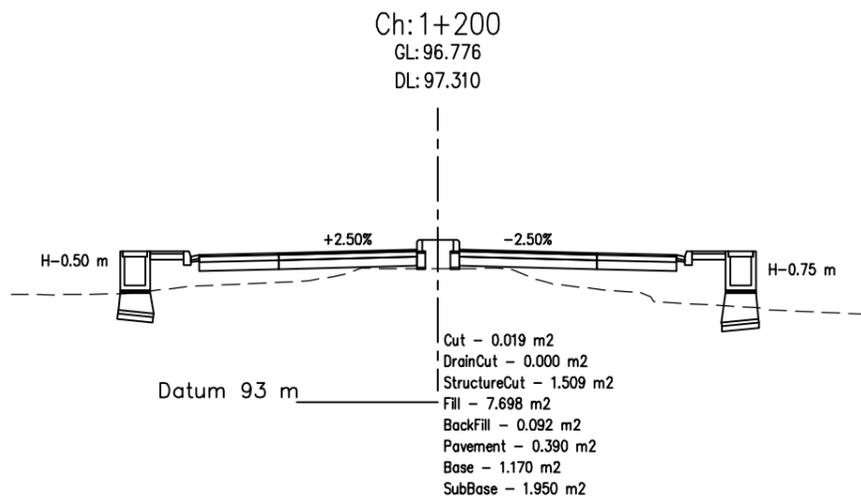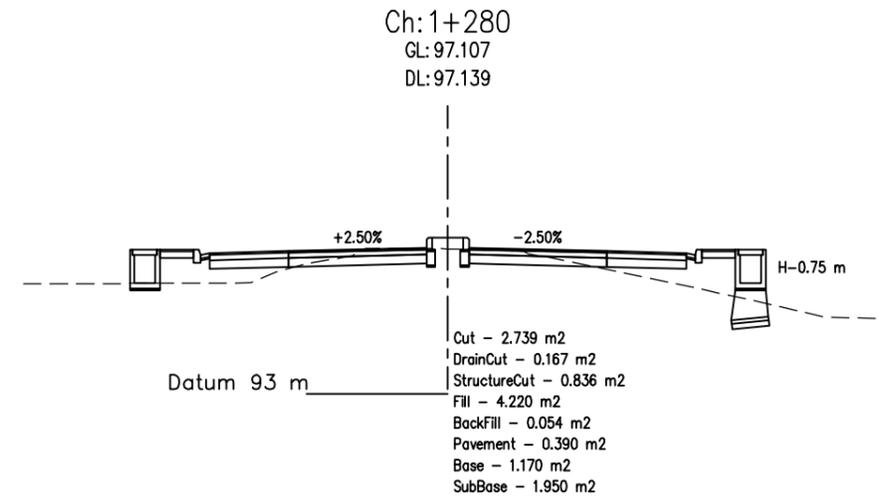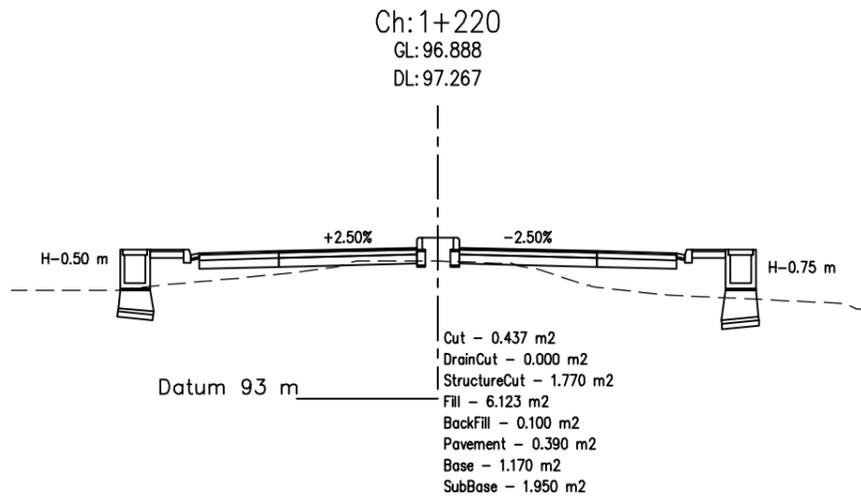


Department of Urban Development & Building Construction (DUDBC)
Regional Urban Development Project (RUDP)
West Urban Corridor (WUC) Development Project
Babarmahal, Kathmandu, Nepal

Reviewed & Designed By :
DOHWA Engineering Co. Ltd.
in Association with
ERM (P.) Ltd., SILT Consultants (P.) Ltd., and
DIGICON (P.) Ltd.
Mid- Baneshwor, Kathmandu
Tel: 01- 4589393







Consultant
Team Leader : YOO CHANGMIN
Reviewed By : YAGYA BAHADUR MALLA
Designed By : SABIN BAJRACHARYA

Client
Approved By :
Checked By :

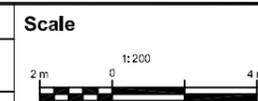

Cross-Section
LUMBINI BUS TERMINAL ACCESS ROAD
CH 0+000 - 3+931.603Km

REV : DEC 2024
DRG NO : LSM/RD/CS/11
CHAINAGE : 1+180-1+280
SHEET NO : 11

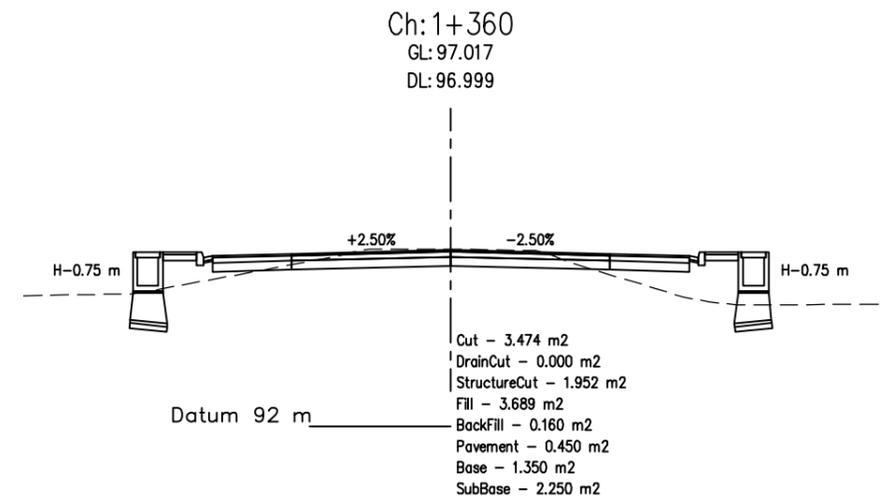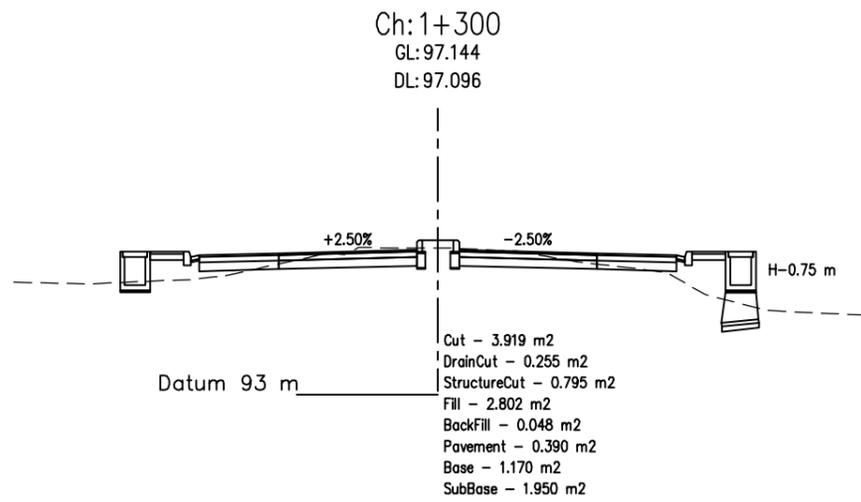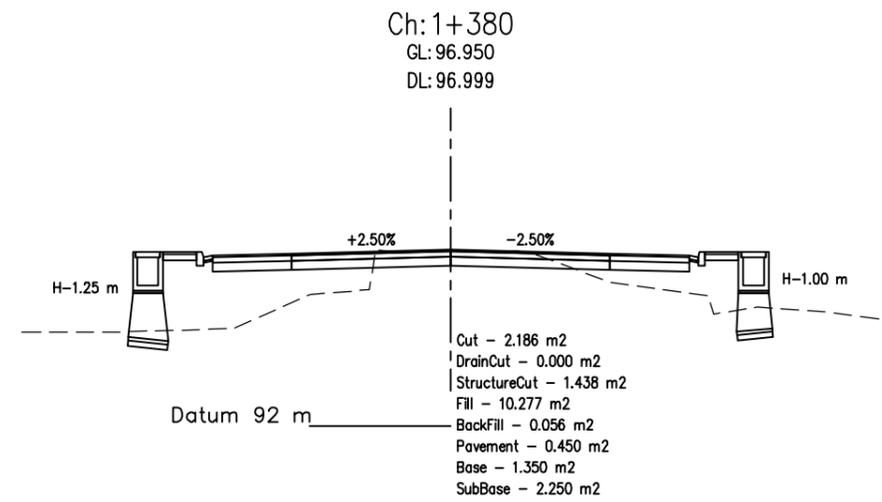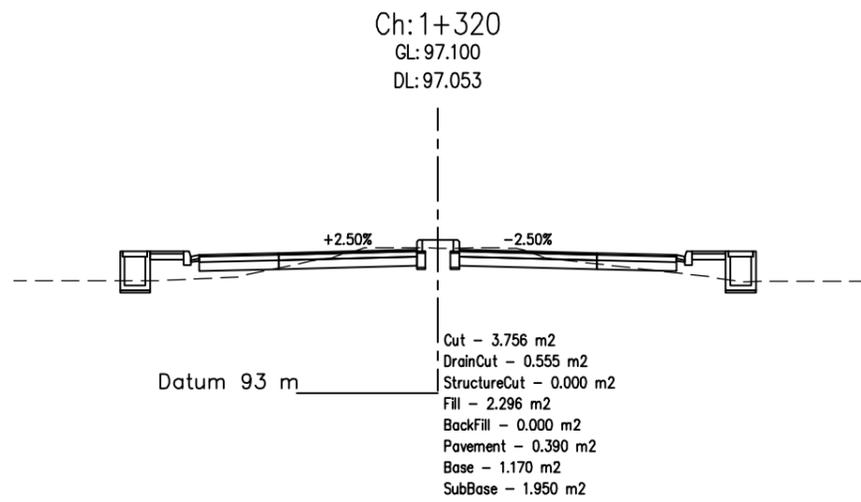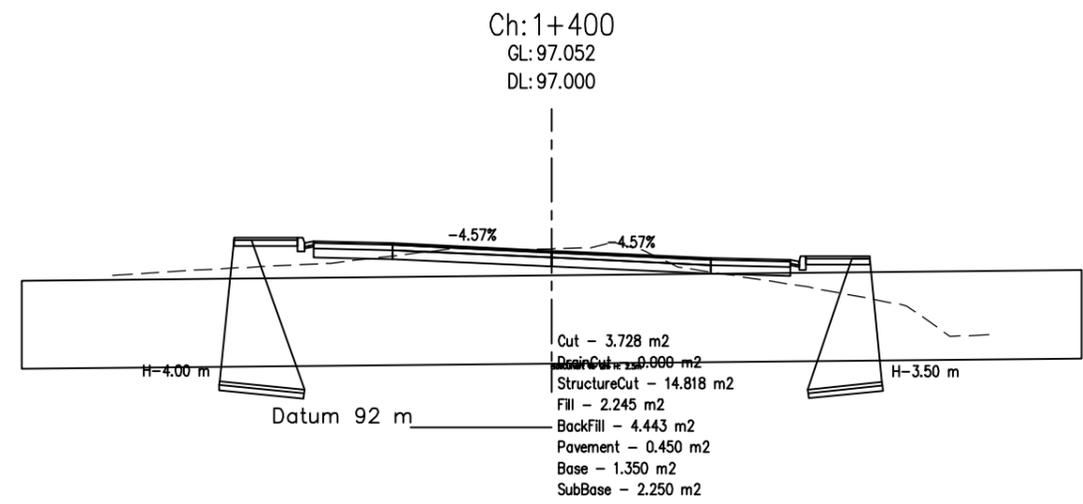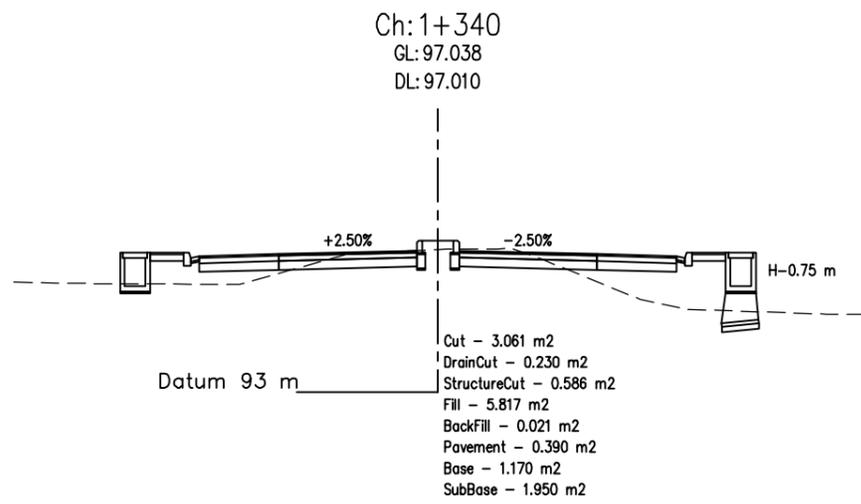


Department of Urban Development & Building Construction (DUDBC)
Regional Urban Development Project (RUDP)
West Urban Corridor (WUC) Development Project
Babarmahal, Kathmandu, Nepal

Reviewed & Designed By :
DOHWA Engineering Co. Ltd.
in Association with
ERMIC (P.) Ltd., SILT Consultants (P.) Ltd., and
DIGICON (P.) Ltd.
Mid- Baneshwor, Kathmandu
Tel: 01- 4589393







Consultant
Team Leader : YOO CHANGMIN
Reviewed By : YAGYA BAHADUR MALLA
Designed By : SABIN BAJRACHARYA

Client
Approved By :
Checked By :

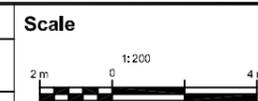

Cross-Section
LUMBINI BUS TERMINAL ACCESS ROAD
CH 0+000 - 3+931.603Km

REV : DEC 2024
DRG NO : LSM/RD/CS/12
CHAINAGE : 1+300-1+400
SHEET NO : 12

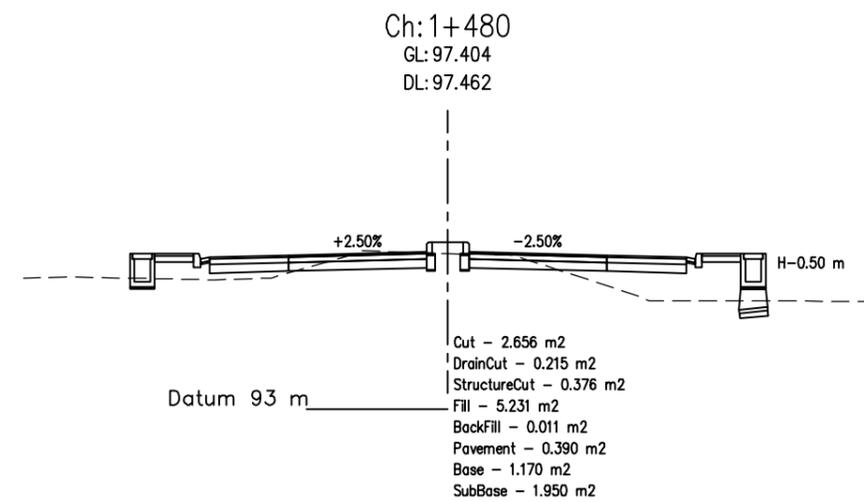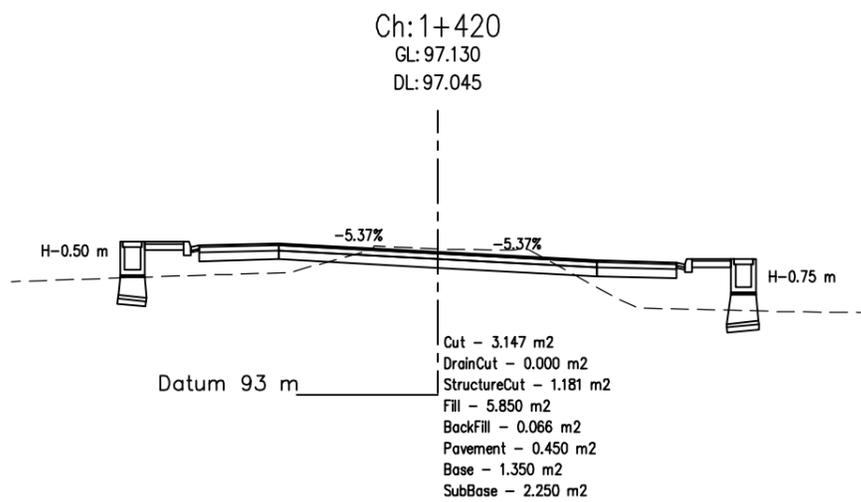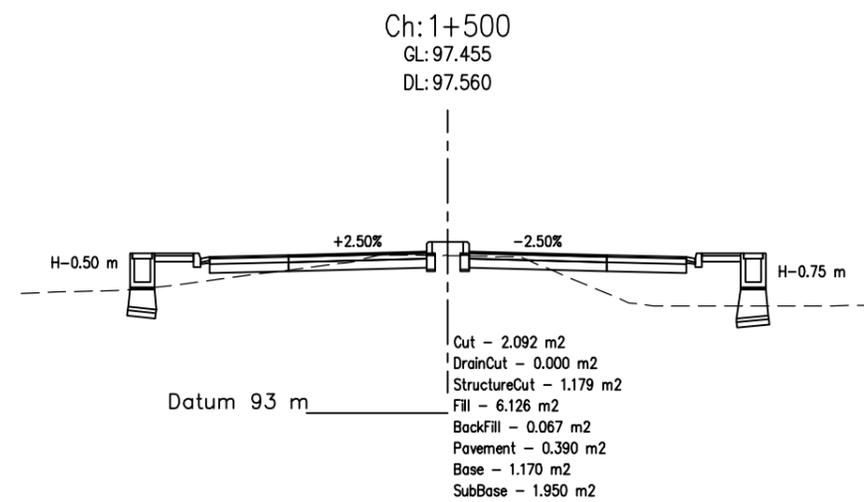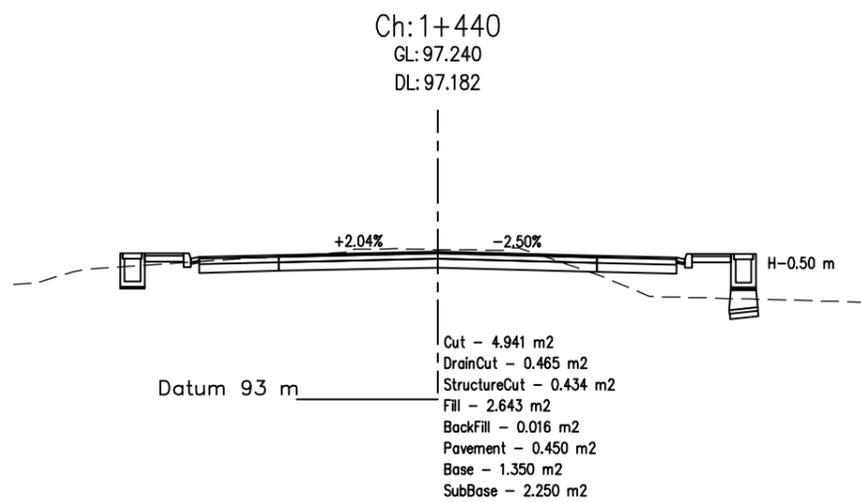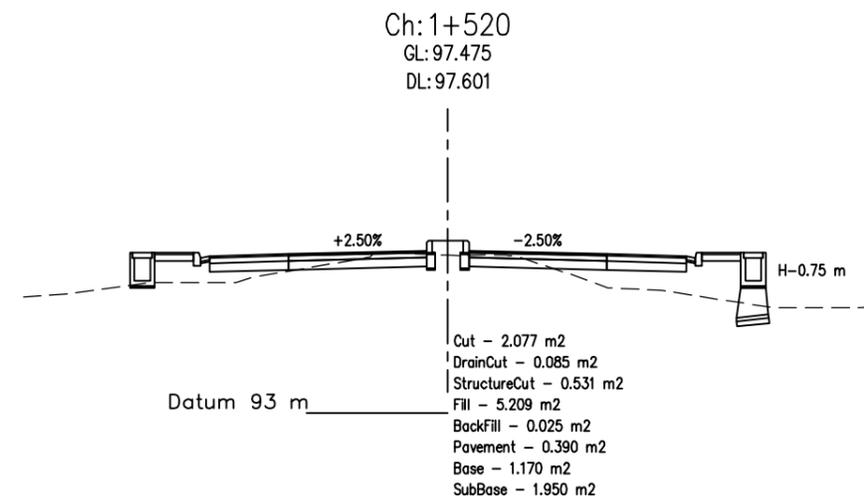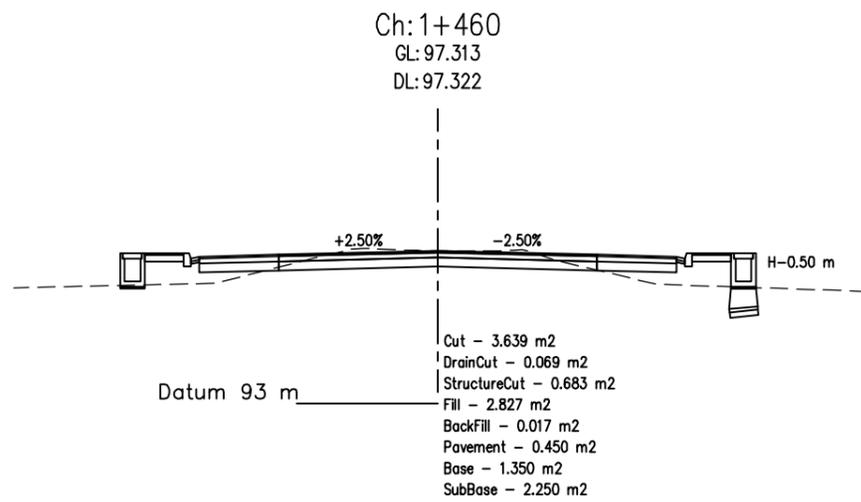


Department of Urban Development & Building
Construction (DUDBC)
Regional Urban Development Project (RUDP)
West Urban Corridor (WUC) Development Project
Babarmahal, Kathmandu, Nepal

Reviewed & Designed By :
DOHWA Engineering Co. Ltd.
in Association with
ERMIC (P.) Ltd., SILT Consultants (P.) Ltd., and
DIGICON (P.) Ltd.
Mid- Baneshwor, Kathmandu
Tel: 01- 4589393







Consultant
Team Leader : YOO CHANGMIN
Reviewed By : YAGYA BAHADUR MALLA
Designed By : SABIN BAJRACHARYA

Client
Approved By :
Checked By :

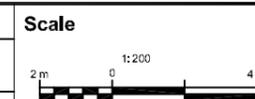

Cross-Section
**LUMBINI BUS TERMINAL ACCESS
ROAD**
CH 0+000 - 3+931.603Km

REV : DEC 2024
DRG NO : LSM/RD/CS/13
CHAINAGE : 1+420-1+520
SHEET NO : 13

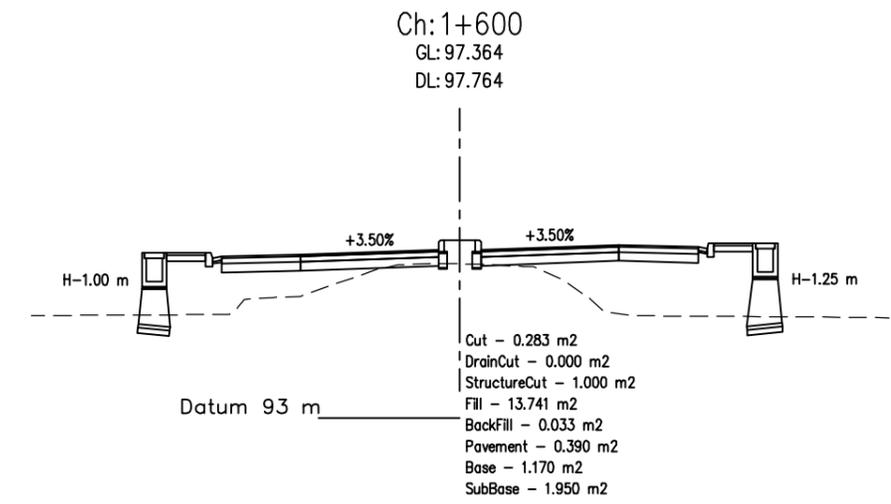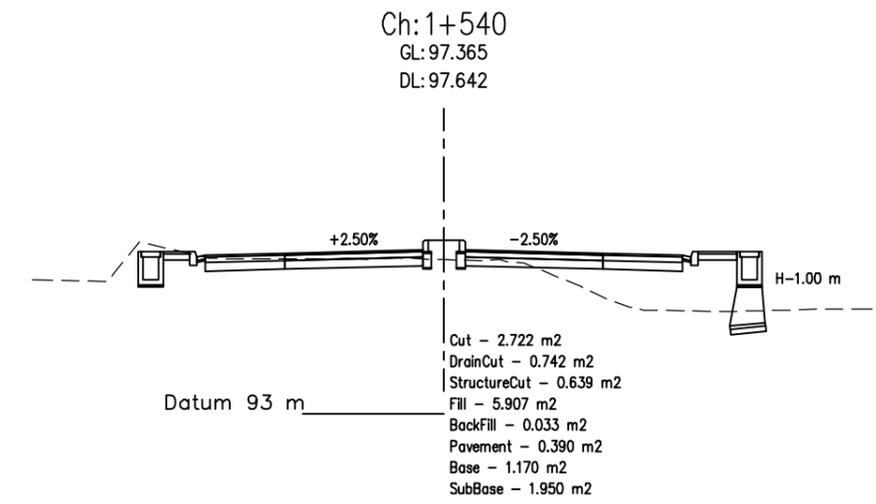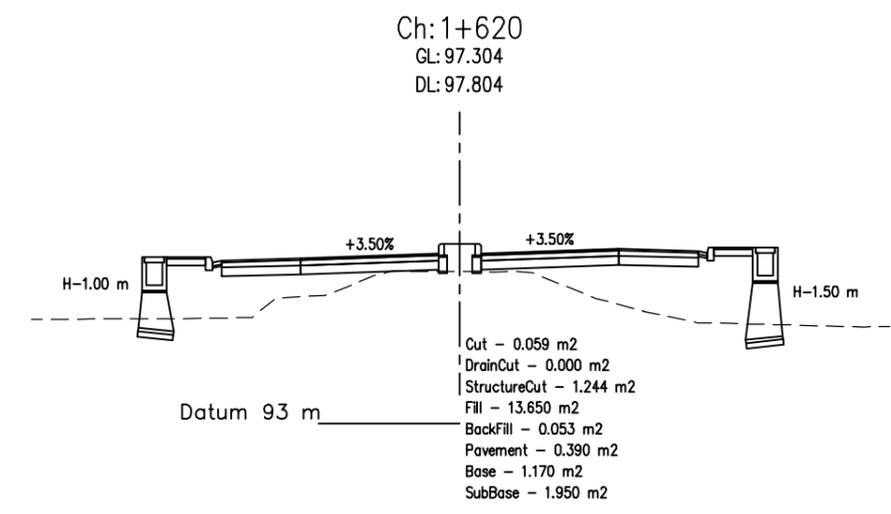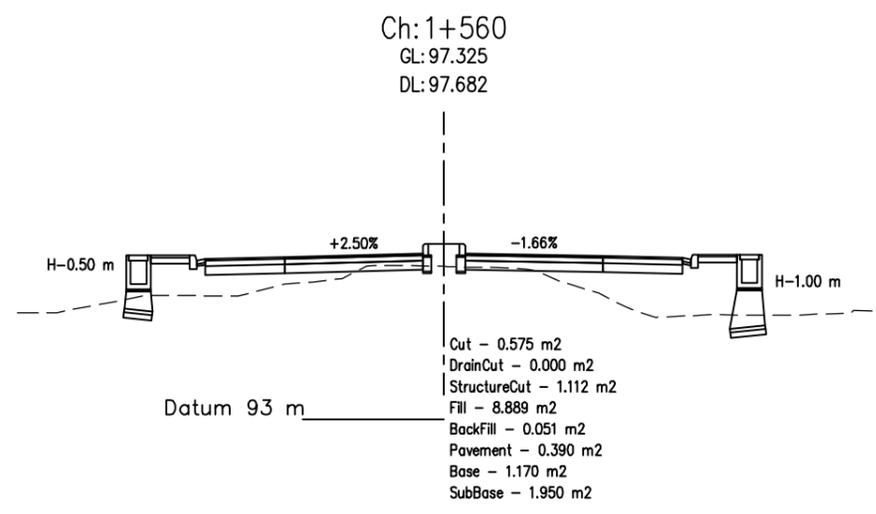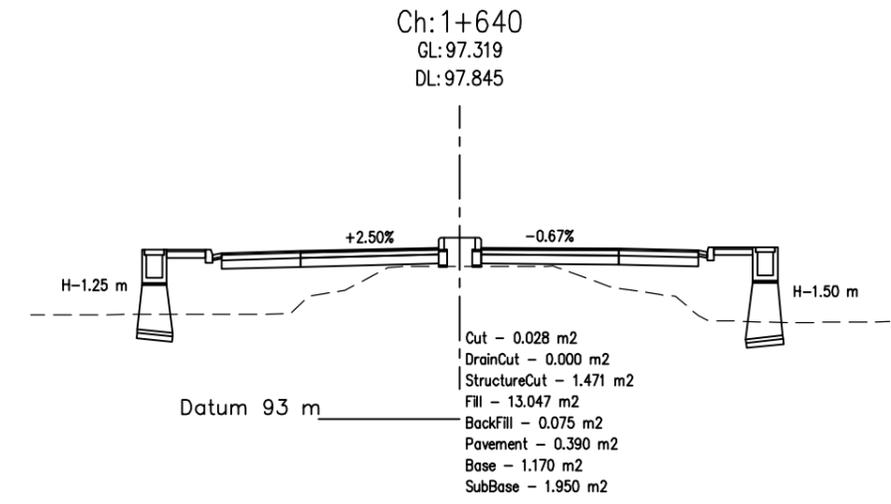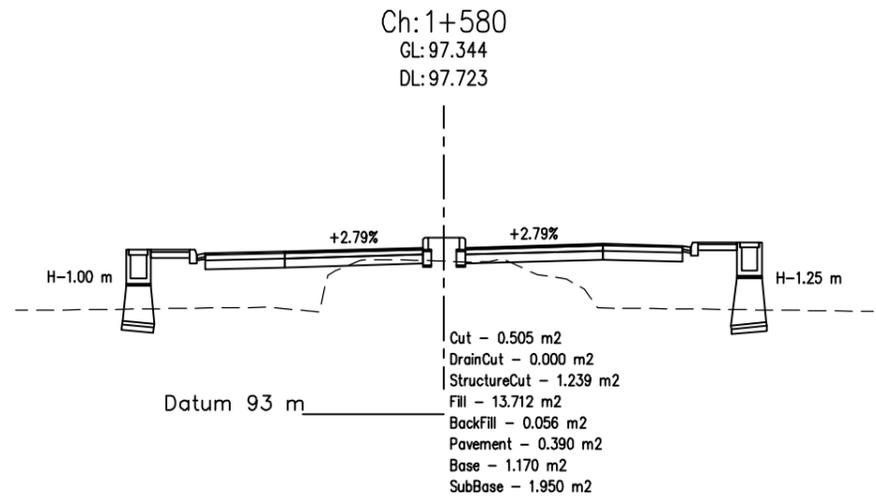


Department of Urban Development & Building Construction (DUDBC)
Regional Urban Development Project (RUDP)
West Urban Corridor (WUC) Development Project
Babarmahal, Kathmandu, Nepal

Reviewed & Designed By :
DOHWA Engineering Co. Ltd.
in Association with
ERM (P.) Ltd., SILT Consultants (P.) Ltd., and
DIGICON (P.) Ltd.
Mid-Baneshwor, Kathmandu
Tel: 01-4589393







Consultant
Team Leader : YOO CHANGMIN
Reviewed By : YAGYA BAHADUR MALLA
Designed By : SABIN BAJRACHARYA

Client
Approved By :
Checked By :

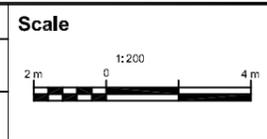

Cross-Section
LUMBINI BUS TERMINAL ACCESS ROAD
CH 0+000 - 3+931.603Km

REV : DEC 2024
DRG NO : LSM/RD/CS/14
CHAINAGE : 1+540-1+640
SHEET NO : 14

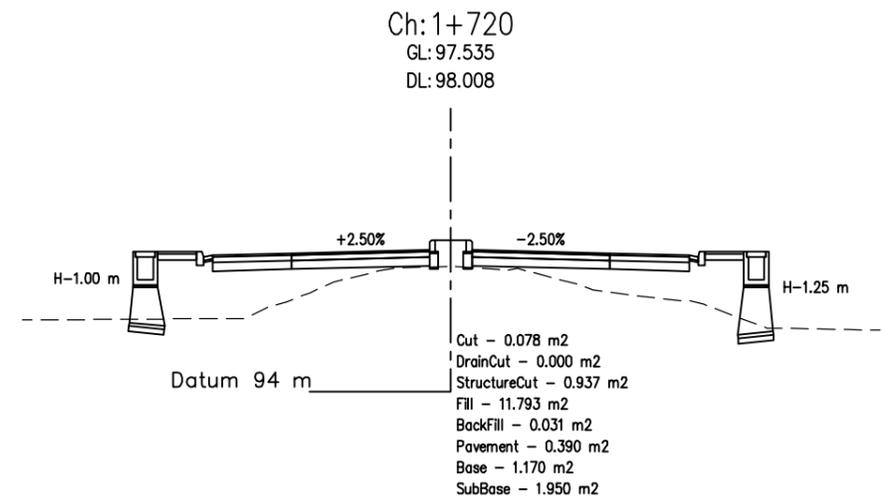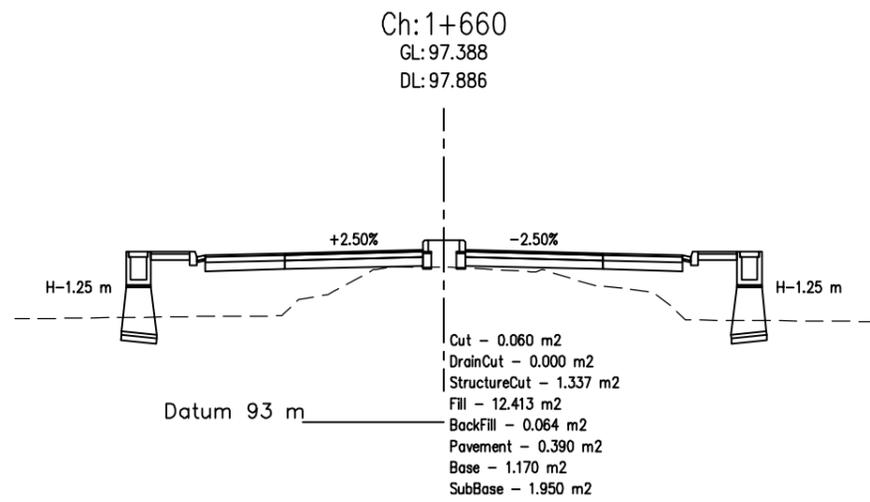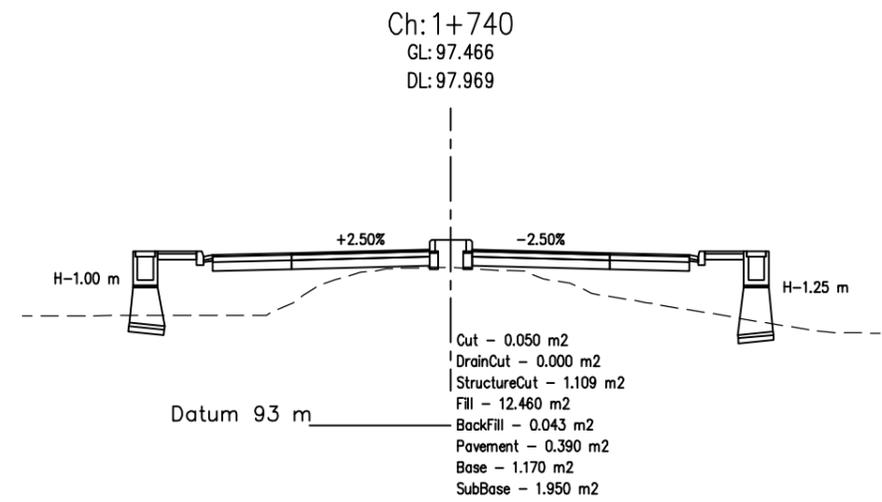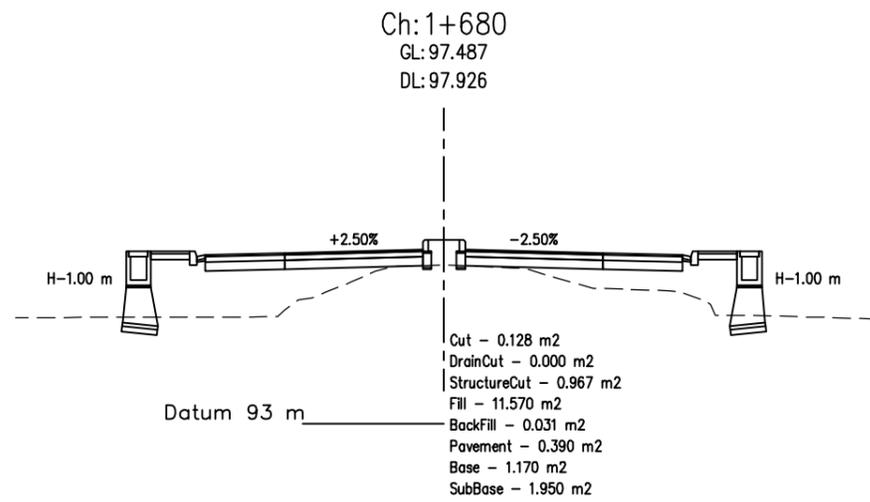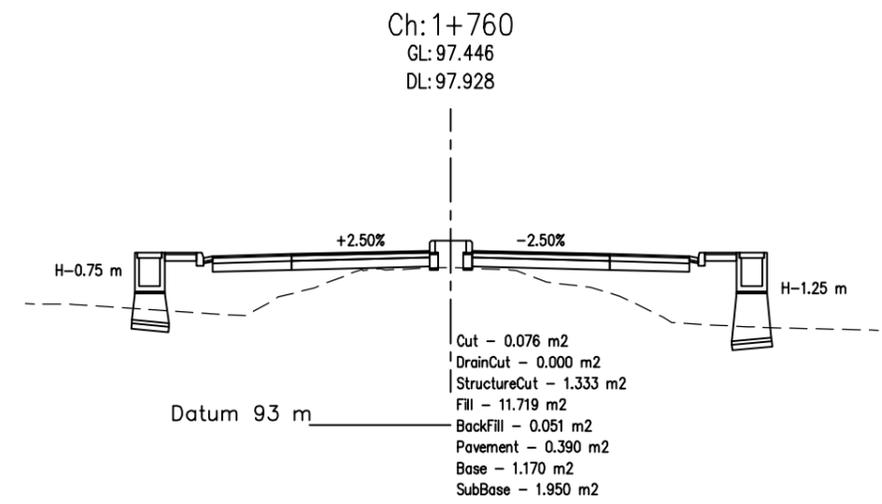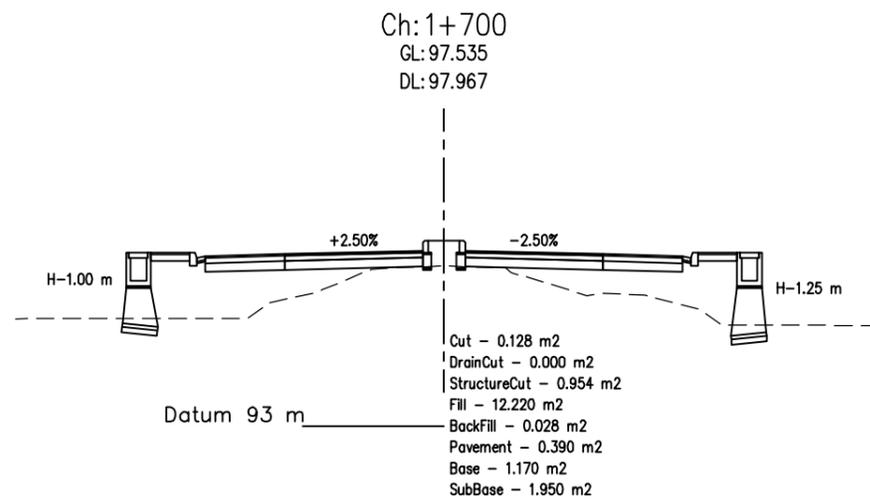

Department of Urban Development & Building
Construction (DUDBC)
Regional Urban Development Project (RUDP)
West Urban Corridor (WUC) Development Project
Babarmahal, Kathmandu, Nepal

Reviewed & Designed By :
DOHWA Engineering Co. Ltd.
in Association with
ERMIC (P.) Ltd., SILT Consultants (P.) Ltd., and
DIGICON (P.) Ltd.
Mid- Baneshwor, Kathmandu
Tel: 01- 4589393

Consultant
Team Leader : YOO CHANGMIN
Reviewed By : YAGYA BAHADUR MALLA
Designed By : SABIN BAJRACHARYA







Client
Approved By :
Checked By :

Scale



Cross-Section
LUMBINI BUS TERMINAL ACCESS
ROAD
CH 0+000 - 3+931.603Km

REV : DEC 2024
DRG NO : LSM/RD/CS/15
CHAINAGE : 1+660-1+760
SHEET NO : 15

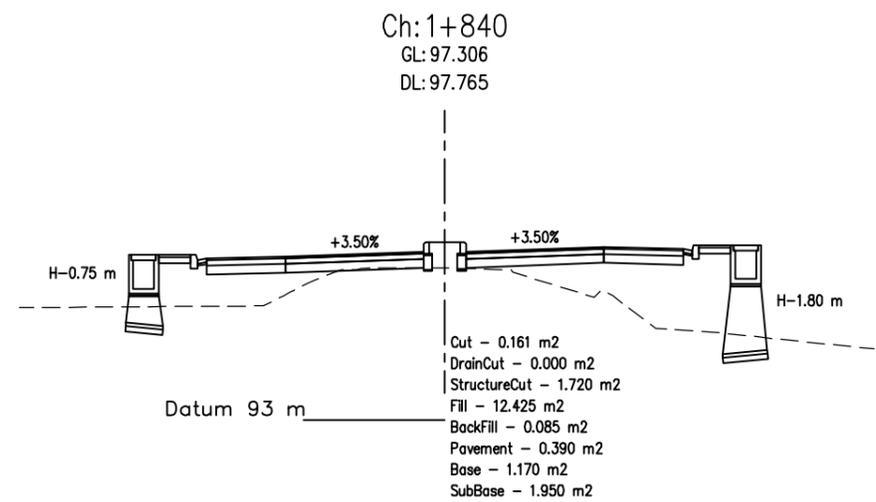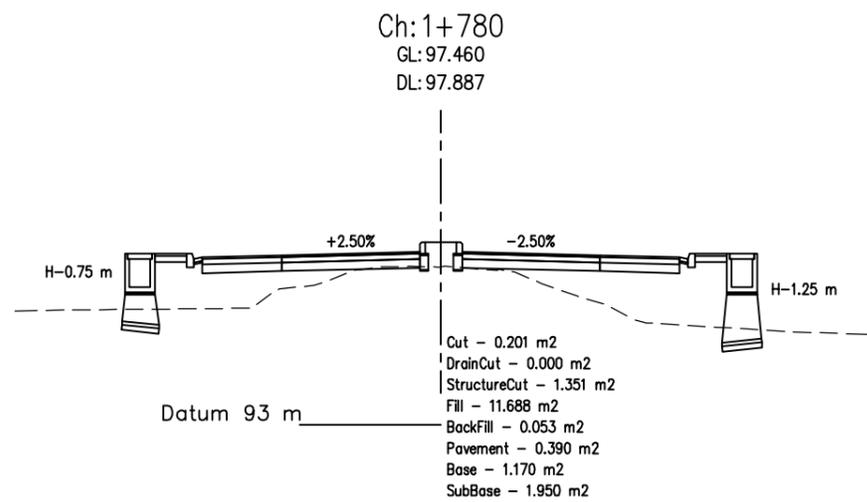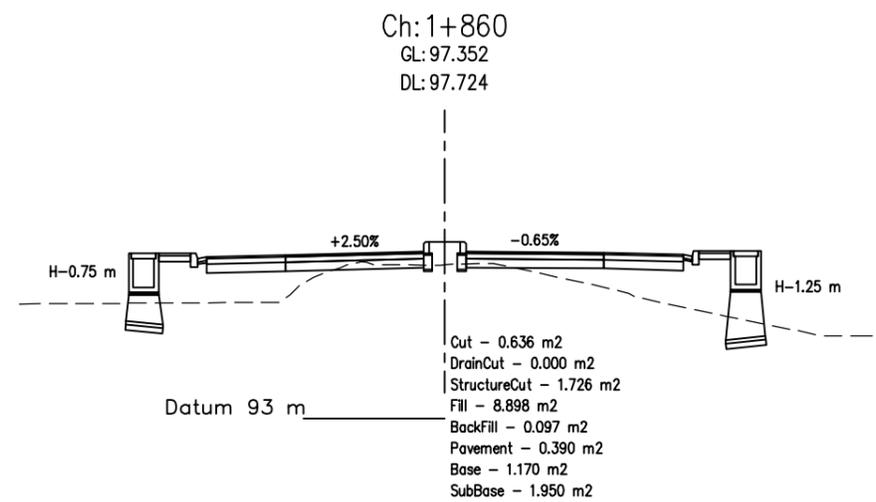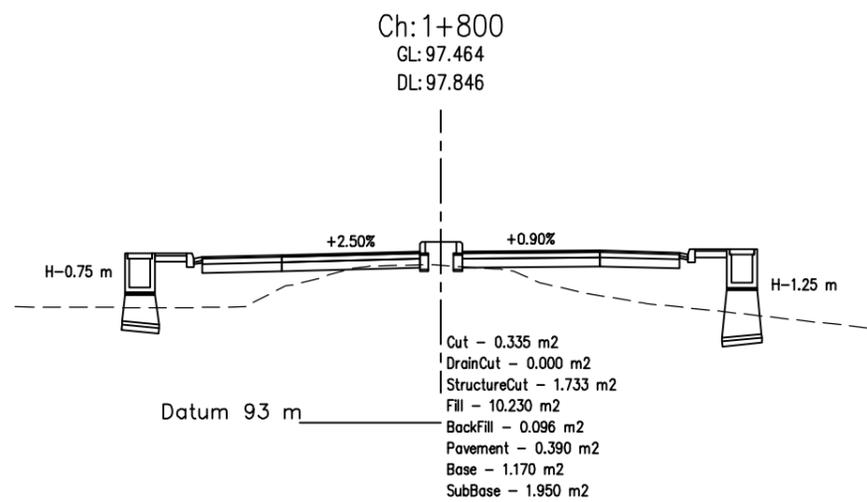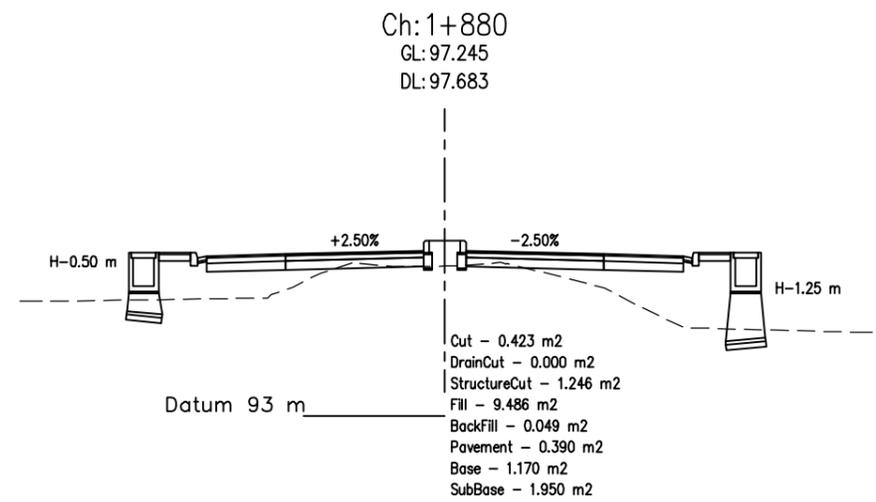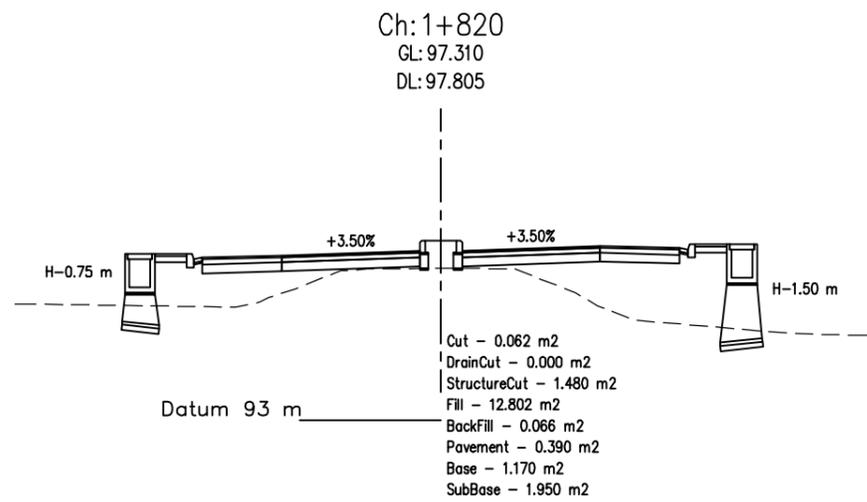


Department of Urban Development & Building
Construction (DUDBC)
Regional Urban Development Project (RUDP)
West Urban Corridor (WUC) Development Project
Babarmahal, Kathmandu, Nepal

Reviewed & Designed By :
DOHWA Engineering Co. Ltd.
in Association with
ERM (P.) Ltd., SILT Consultants (P.) Ltd., and
DIGICON (P.) Ltd.
Mid- Baneshwor, Kathmandu
Tel: 01- 4589393







Consultant
Team Leader : YOO CHANGMIN
Reviewed By : YAGYA BAHADUR MALLA
Designed By : SABIN BAJRACHARYA

Client
Approved By :
Checked By :

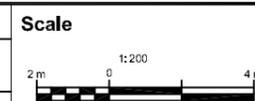

Cross-Section
LUMBINI BUS TERMINAL ACCESS
ROAD
CH 0+000 - 3+931.603Km

REV : DEC 2024
DRG NO : LSM/RD/CS/16
CHAINAGE : 1+780-1+880
SHEET NO : 16

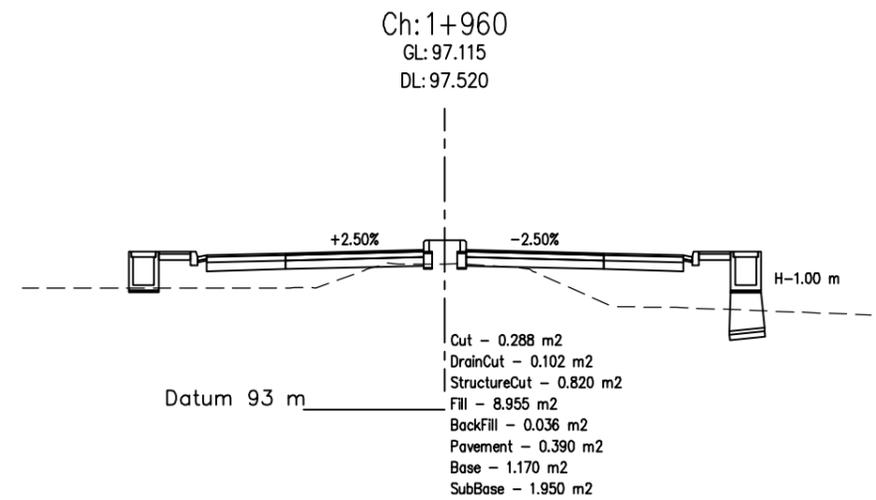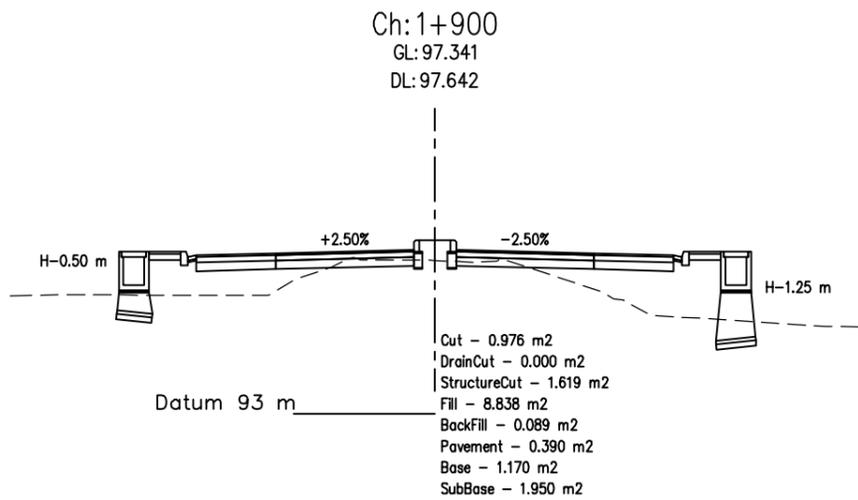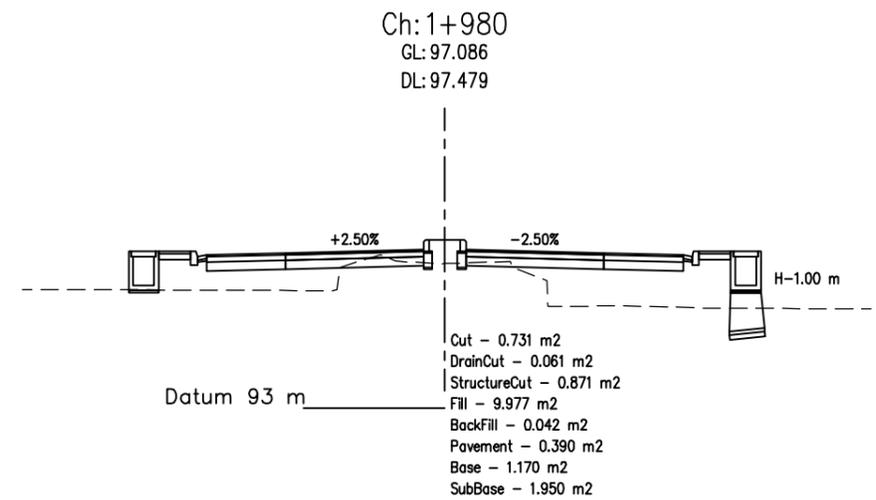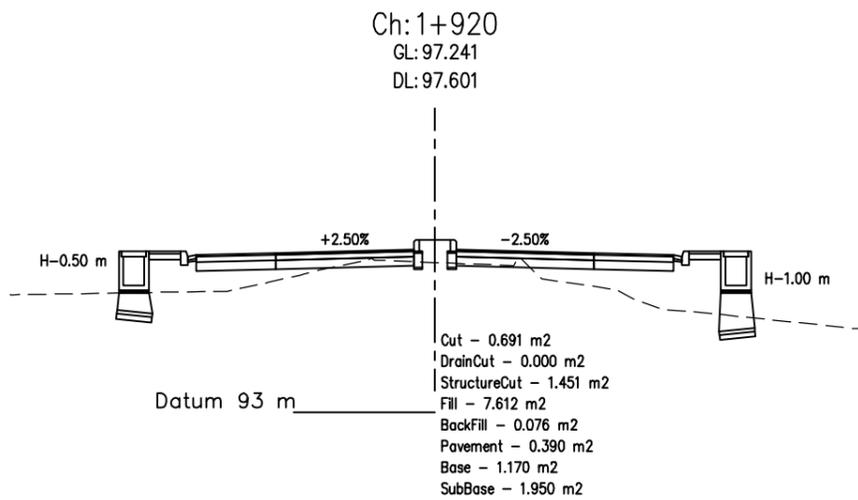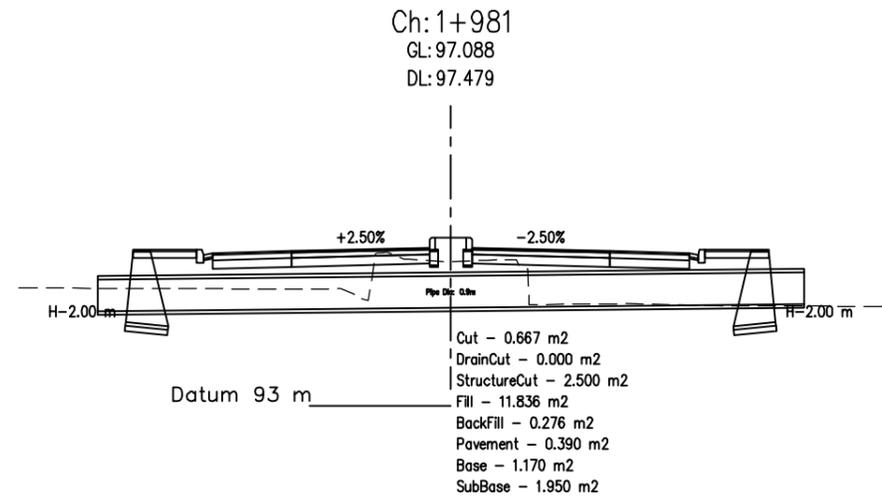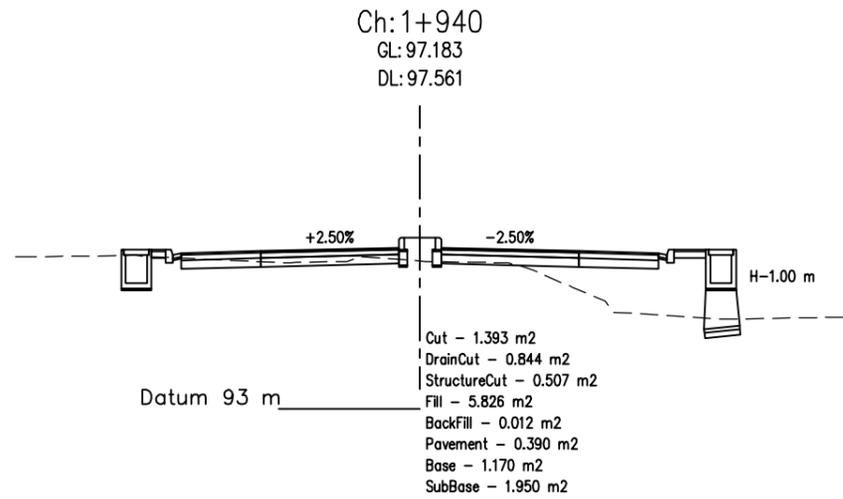


Department of Urban Development & Building Construction (DUDBC)
Regional Urban Development Project (RUDP)
West Urban Corridor (WUC) Development Project
Babarmahal, Kathmandu, Nepal

Reviewed & Designed By :
DOHWA Engineering Co. Ltd.
in Association with
ERM (P.) Ltd., SILT Consultants (P.) Ltd., and
DIGICON (P.) Ltd.
Mid- Baneshwor, Kathmandu
Tel: 01- 4589393







Consultant
Team Leader : YOO CHANGMIN
Reviewed By : YAGYA BAHADUR MALLA
Designed By : SABIN BAJRACHARYA

Client
Approved By :
Checked By :

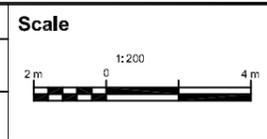

Cross-Section
LUMBINI BUS TERMINAL ACCESS ROAD
CH 0+000 - 3+931.603Km

REV : DEC 2024
DRG NO : LSM/RD/CS/17
CHAINAGE : 1+900-1+981
SHEET NO : 17

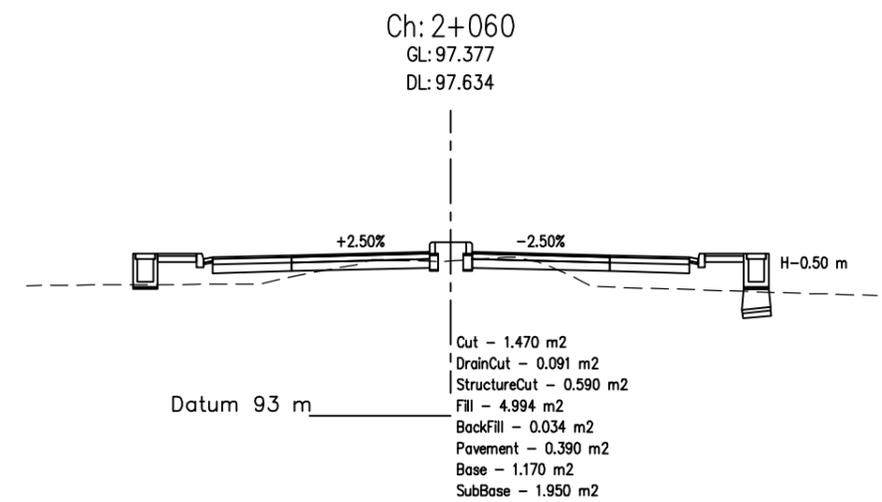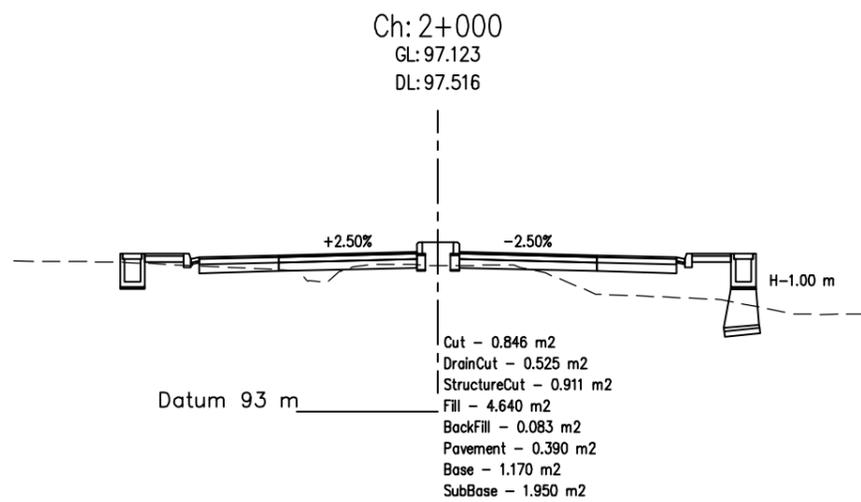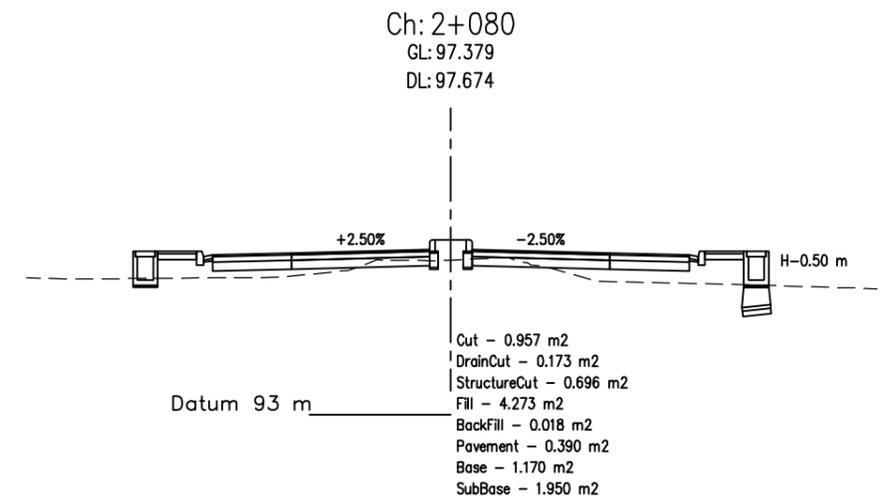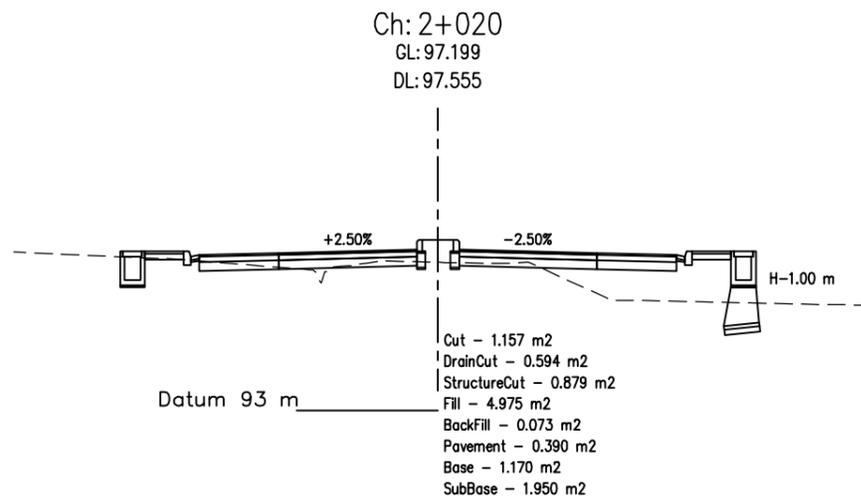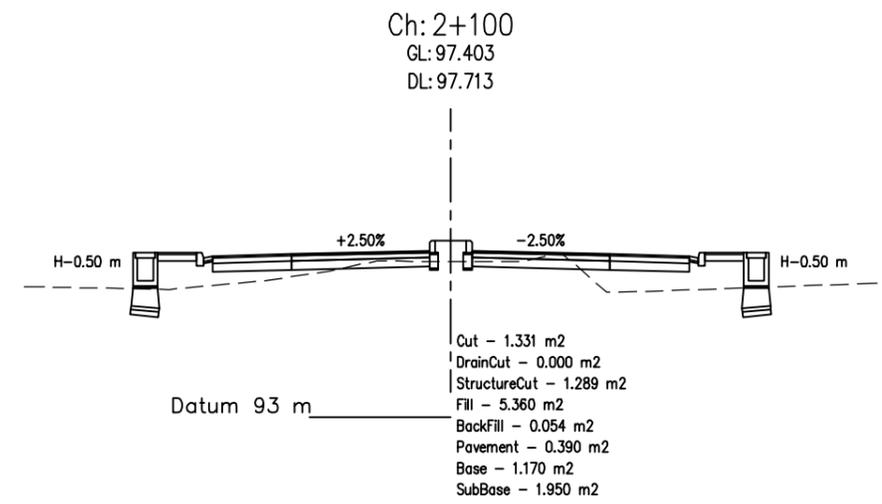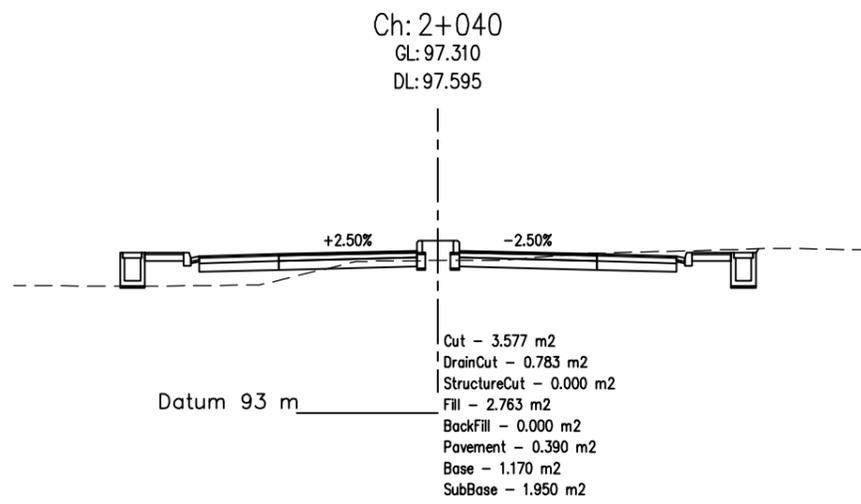


Department of Urban Development & Building
Construction (DUDBC)
Regional Urban Development Project (RUDP)
West Urban Corridor (WUC) Development Project
Babarmahal, Kathmandu, Nepal

Reviewed & Designed By :
DOHWA Engineering Co. Ltd.
in Association with
ERM (P.) Ltd., SILT Consultants (P.) Ltd., and
DIGICON (P.) Ltd.
Mid- Baneshwor, Kathmandu
Tel: 01- 4589393







Consultant
Team Leader : YOO CHANGMIN
Reviewed By : YAGYA BAHADUR MALLA
Designed By : SABIN BAJRACHARYA

Client
Approved By :
Checked By :

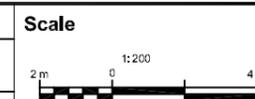

Cross-Section
LUMBINI BUS TERMINAL ACCESS
ROAD
CH 0+000 - 3+931.603Km

REV : DEC 2024
DRG NO : LSM/RD/CS/18
CHAINAGE : 2+000-2+100
SHEET NO : 18

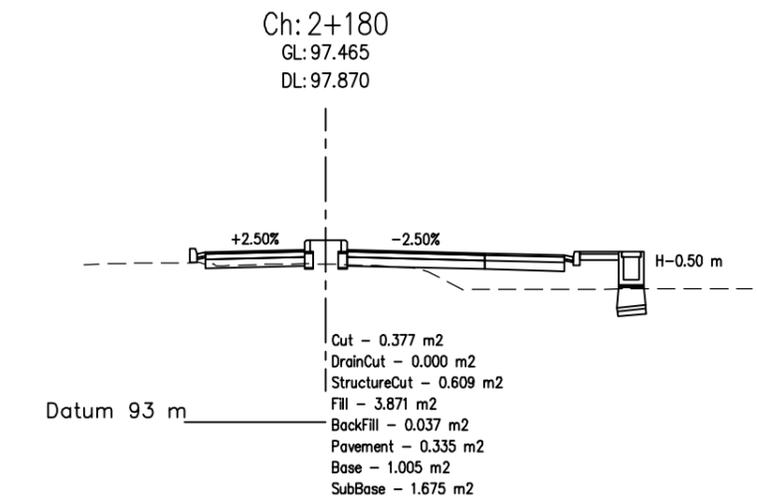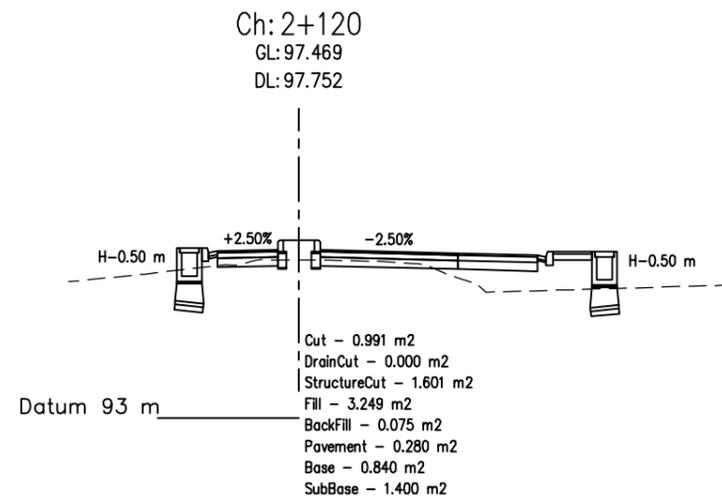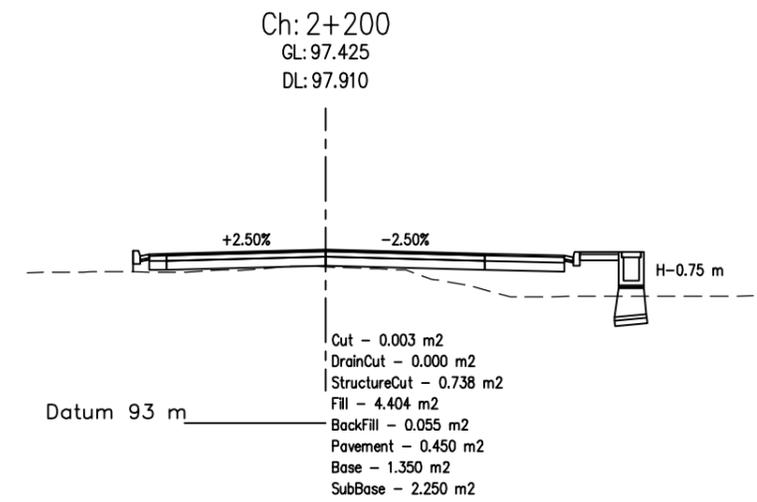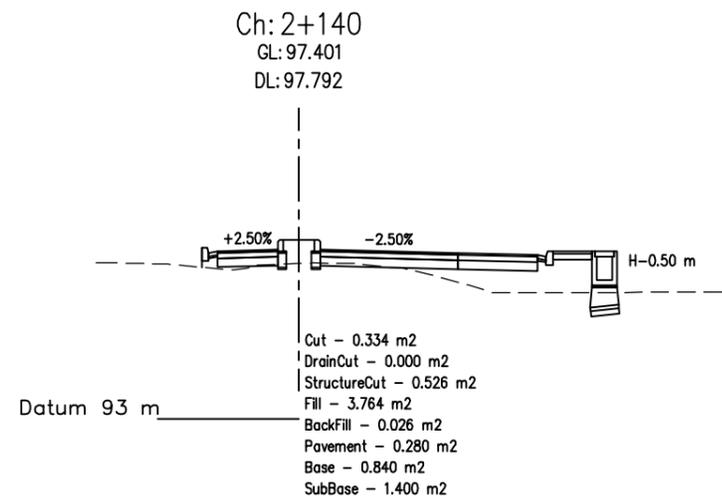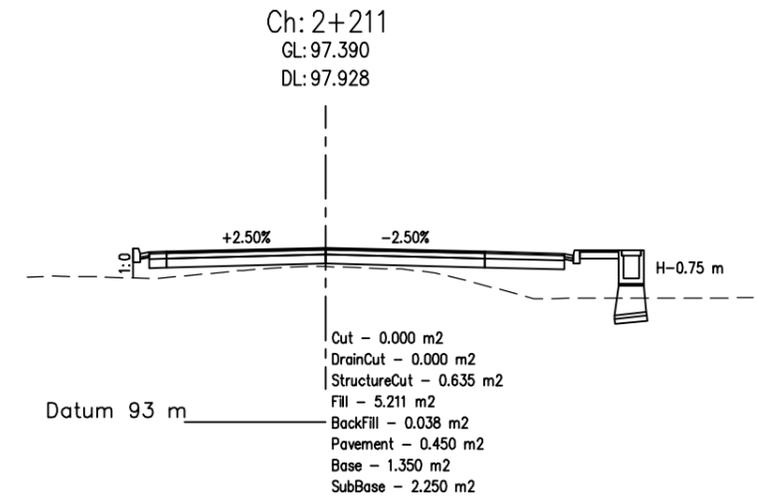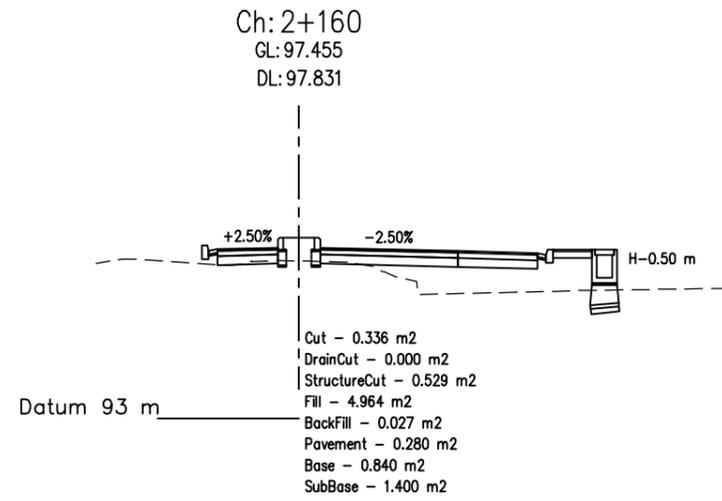


Department of Urban Development & Building
Construction (DUDBC)
Regional Urban Development Project (RUDP)
West Urban Corridor (WUC) Development Project
Babarmahal, Kathmandu, Nepal

Reviewed & Designed By :
DOHWA Engineering Co. Ltd.
in Association with
ERM (P.) Ltd., SILT Consultants (P.) Ltd., and
DIGICON (P.) Ltd.
Mid- Baneshwor, Kathmandu
Tel: 01- 4589393







Consultant
Team Leader : YOO CHANGMIN
Reviewed By : YAGYA BAHADUR MALLA
Designed By : SABIN BAJRACHARYA

Client
Approved By :
Checked By :

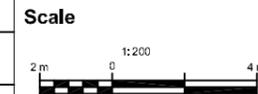

Cross-Section
LUMBINI BUS TERMINAL ACCESS ROAD
CH 0+000 - 3+931.603Km

REV : DEC 2024
DRG NO : LSM/RD/CS/19
CHAINAGE : 2+120-2+211
SHEET NO : 19

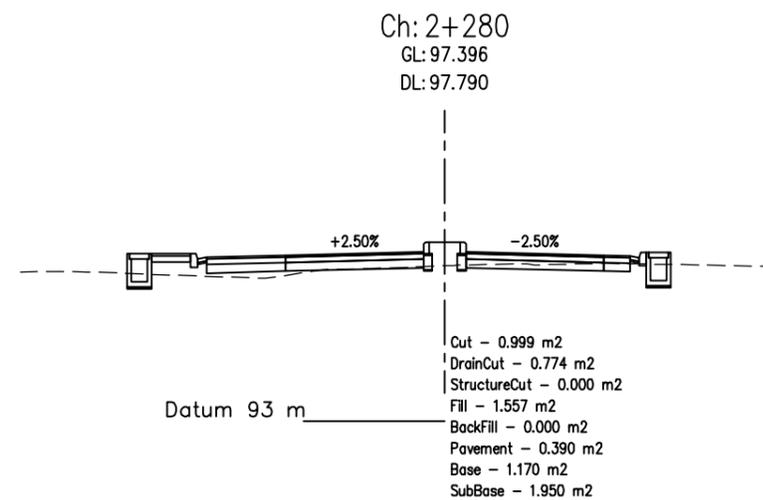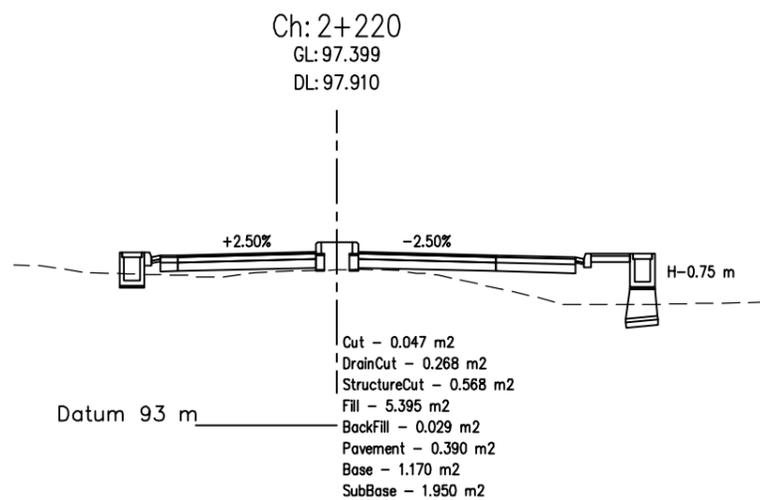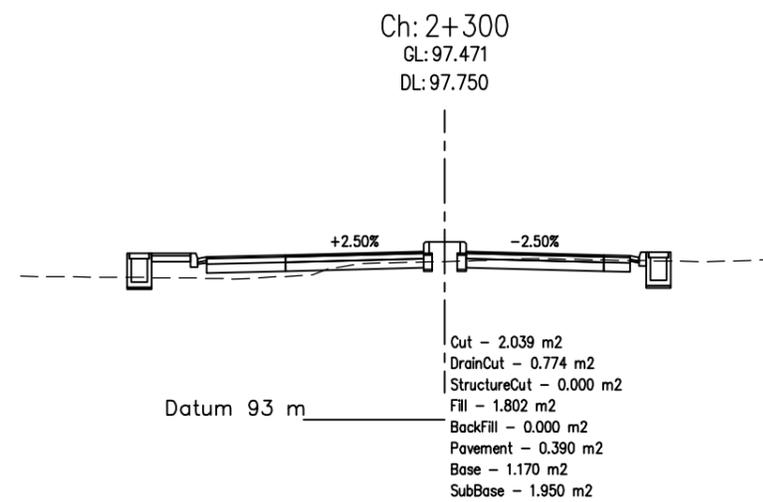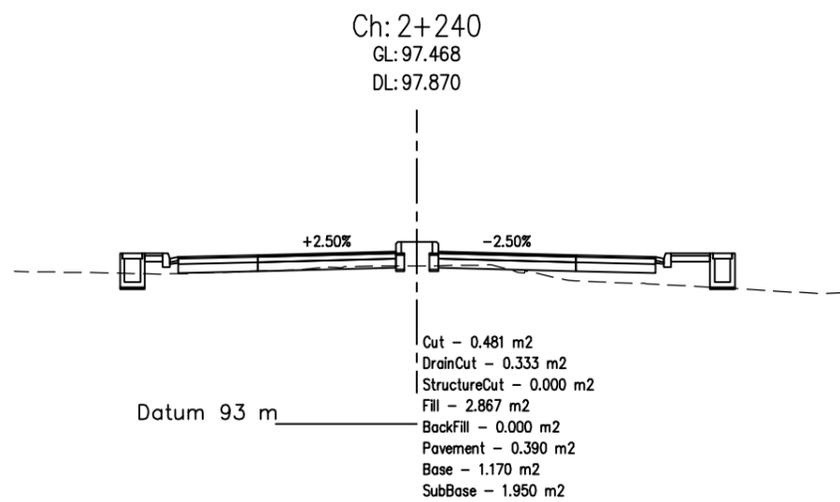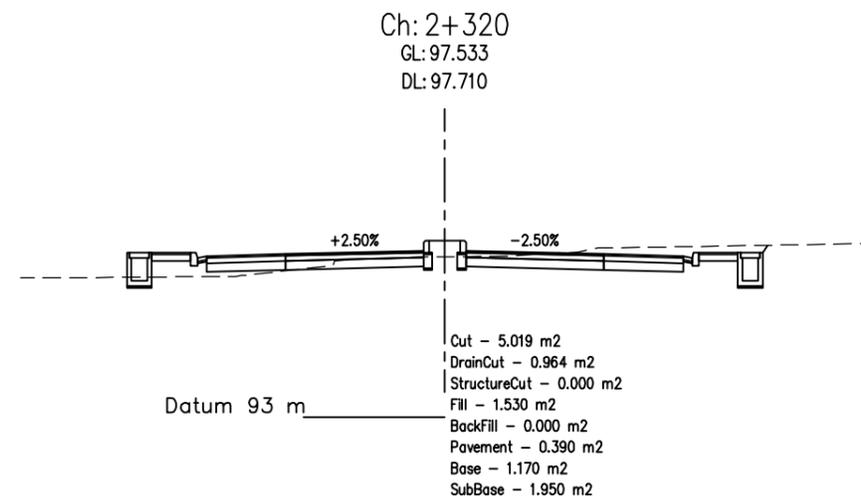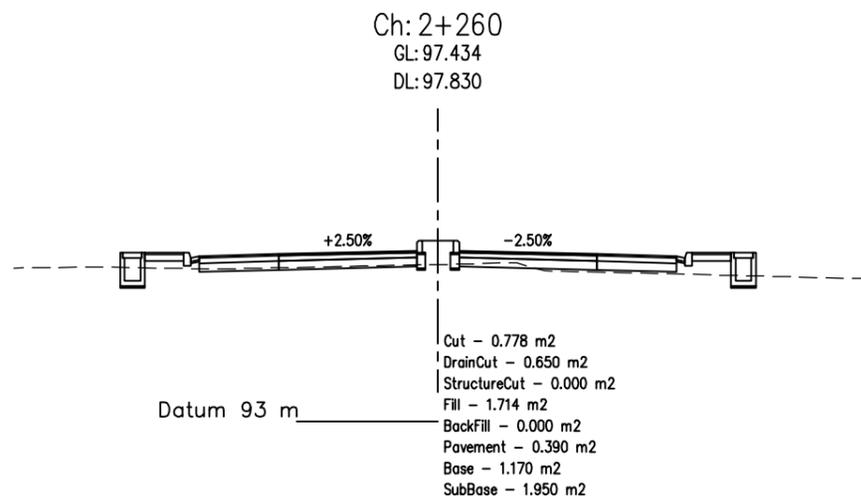

Department of Urban Development & Building
Construction (DUDBC)
Regional Urban Development Project (RUDP)
West Urban Corridor (WUC) Development Project
Babarmahal, Kathmandu, Nepal

Reviewed & Designed By :
DOHWA Engineering Co. Ltd.
in Association with
ERM (P.) Ltd., SILT Consultants (P.) Ltd., and
DIGICON (P.) Ltd.
Mid-Baneshwor, Kathmandu
Tel: 01-4589393







Consultant
Team Leader : YOO CHANGMIN
Reviewed By : YAGYA BAHADUR MALLA
Designed By : SABIN BAJRACHARYA

Client
Approved By :
Checked By :



Cross-Section
LUMBINI BUS TERMINAL ACCESS ROAD
CH 0+000 - 3+931.603Km

REV : DEC 2024
DRG NO : LSM/RD/CS/20
CHAINAGE : 2+220-2+320
SHEET NO : 20

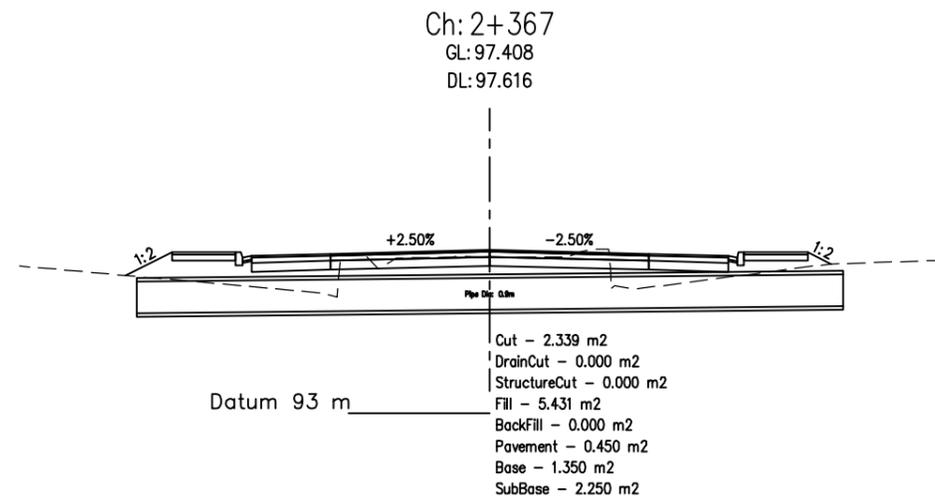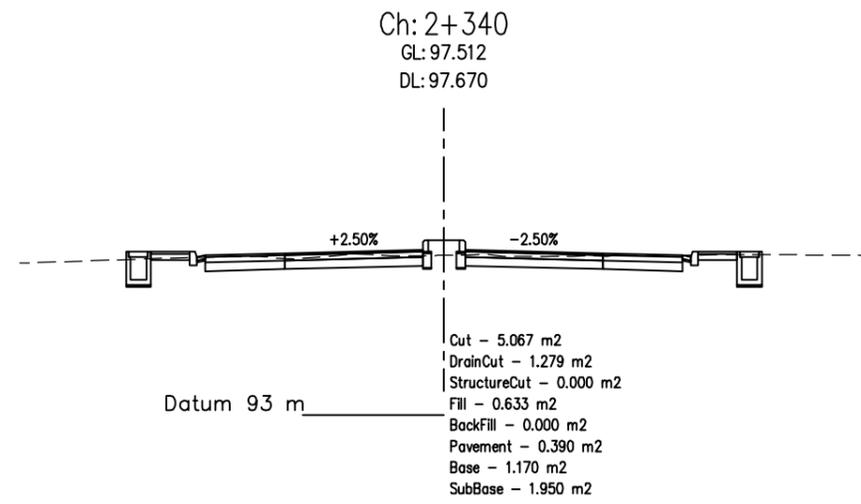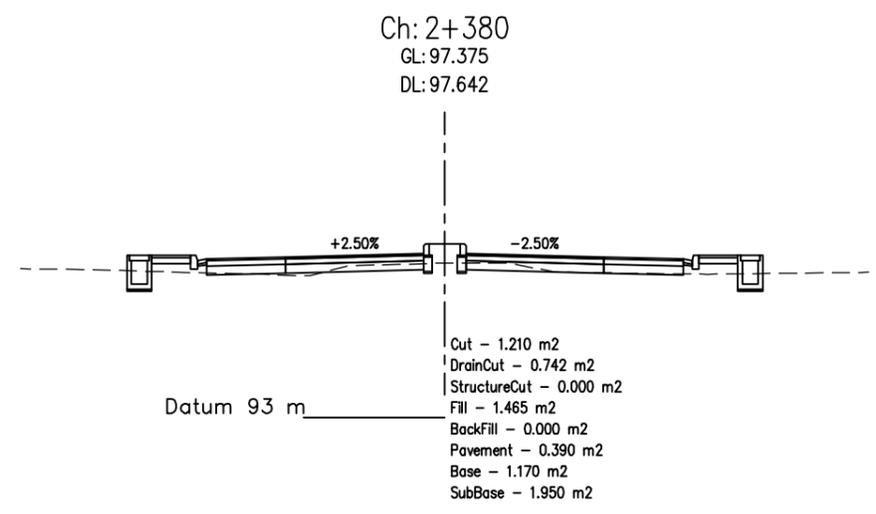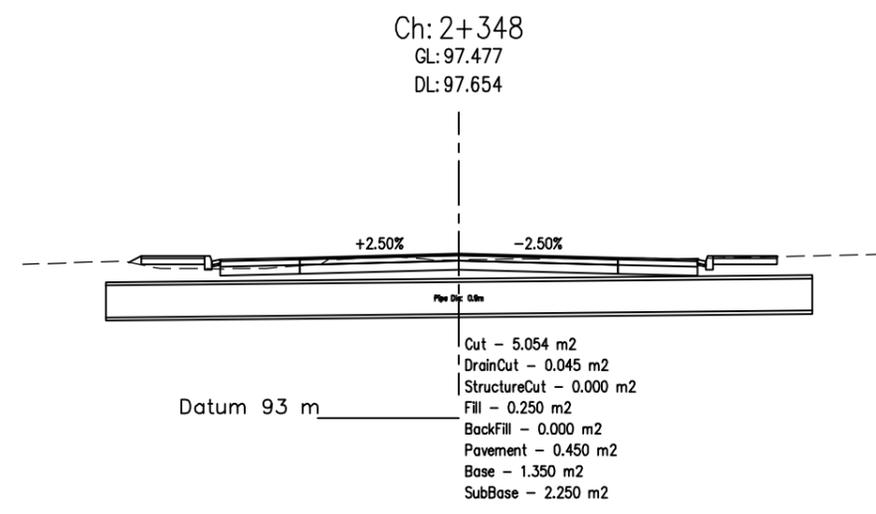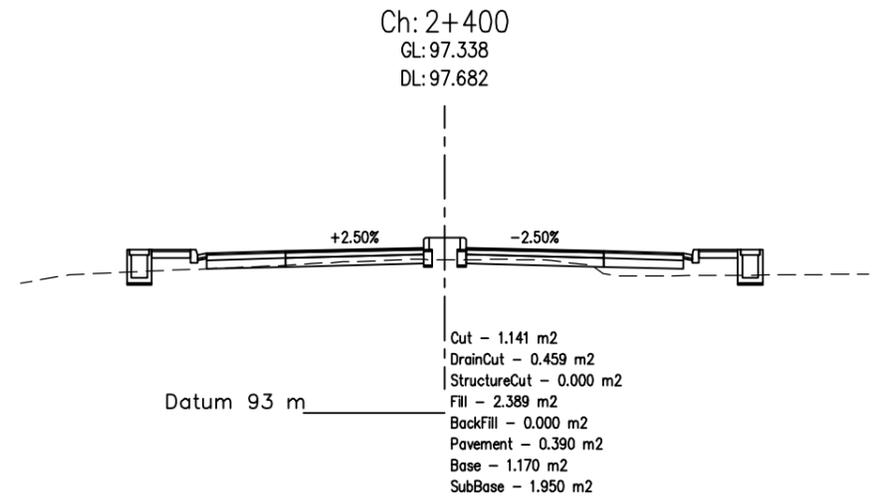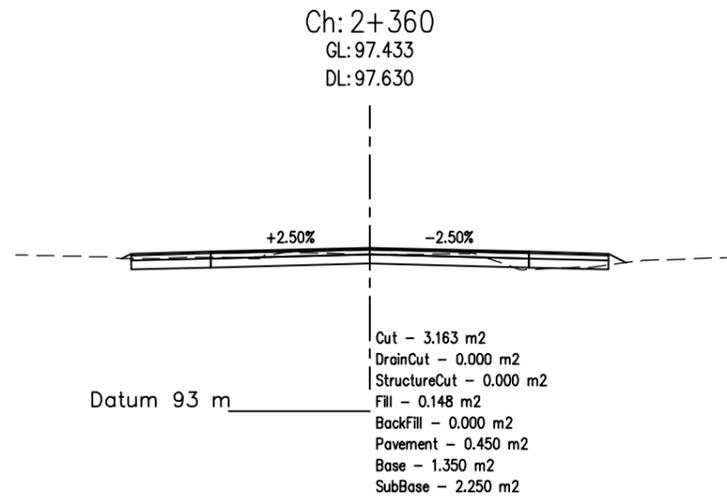


Department of Urban Development & Building Construction (DUDBC)
Regional Urban Development Project (RUDP)
West Urban Corridor (WUC) Development Project
Babarmahal, Kathmandu, Nepal

Reviewed & Designed By :
DOHWA Engineering Co. Ltd.
in Association with
ERM (P.) Ltd., SILT Consultants (P.) Ltd., and
DIGICON (P.) Ltd.
Mid- Baneshwor, Kathmandu
Tel: 01- 4589393







Consultant
Team Leader : YOO CHANGMIN
Reviewed By : YAGYA BAHADUR MALLA
Designed By : SABIN BAJRACHARYA

Client
Approved By :
Checked By :

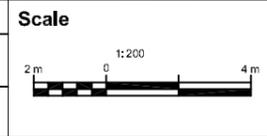

Cross-Section
LUMBINI BUS TERMINAL ACCESS ROAD
CH 0+000 - 3+931.603Km

REV : DEC 2024
DRG NO : LSM/RD/CS/21
CHAINAGE : 2+340-2+400
SHEET NO : 21

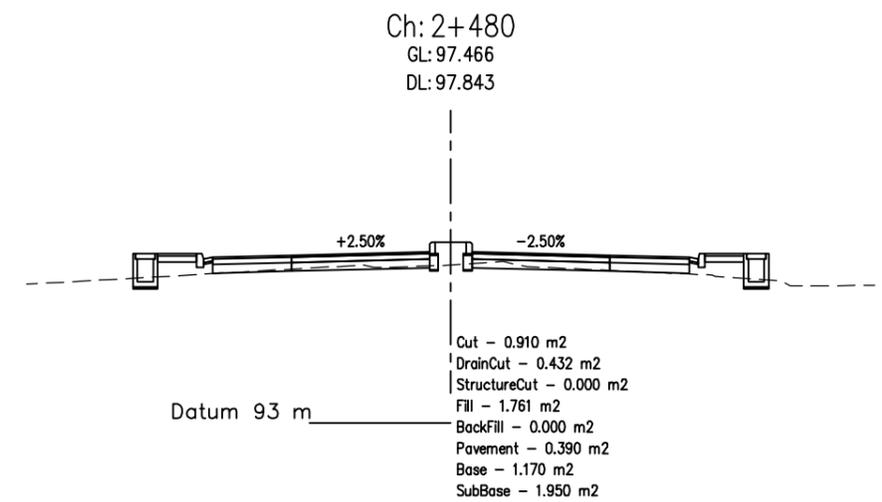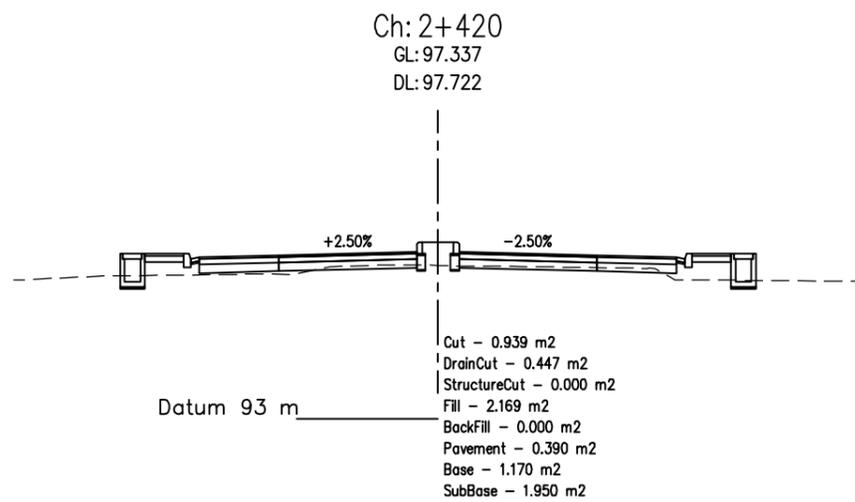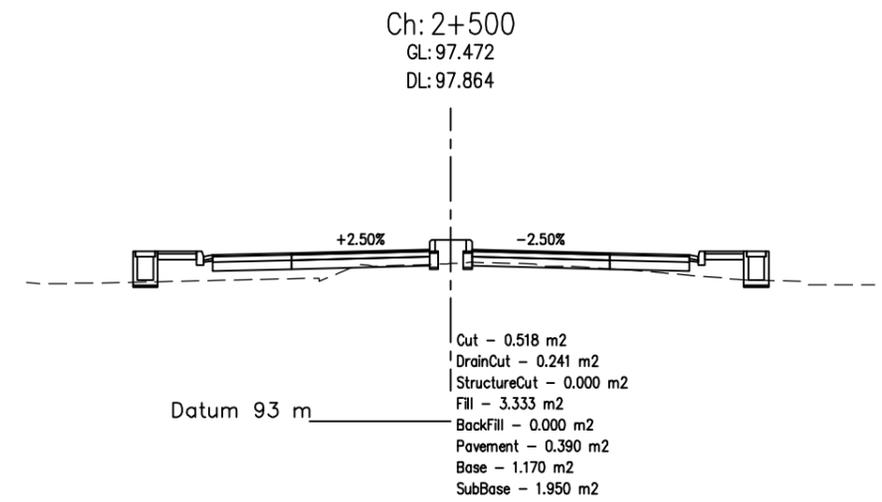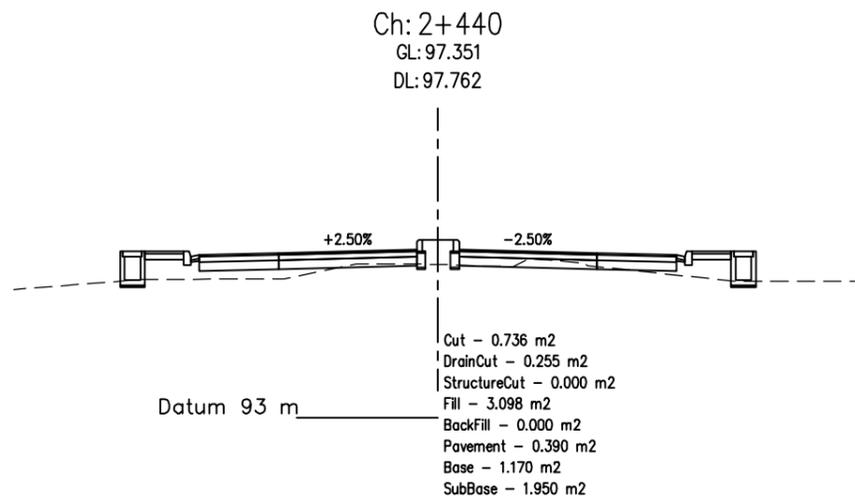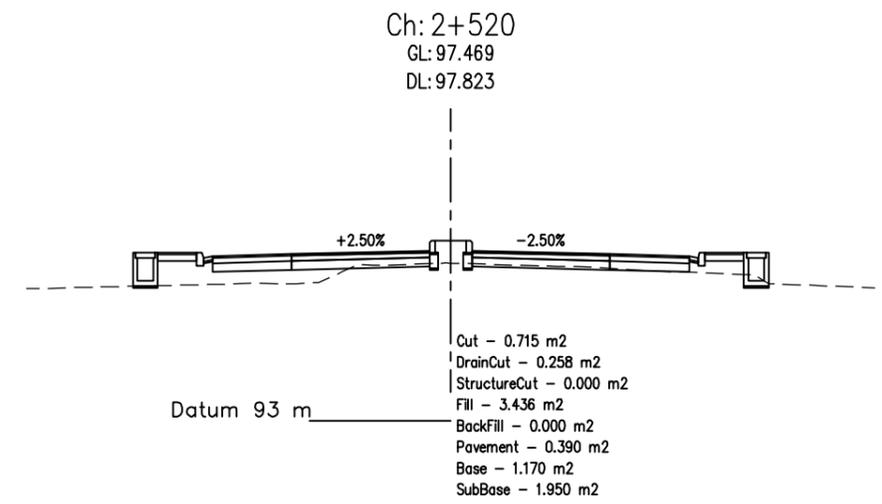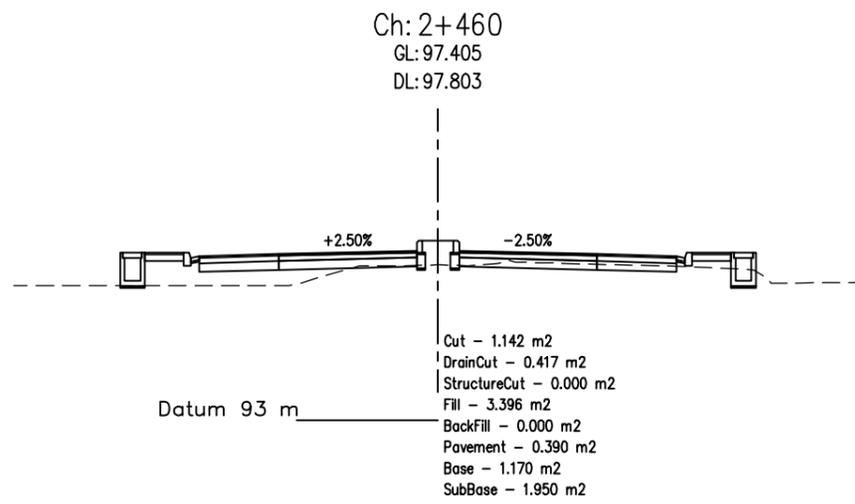


Department of Urban Development & Building
Construction (DUDBC)
Regional Urban Development Project (RUDP)
West Urban Corridor (WUC) Development Project
Babarmahal, Kathmandu, Nepal

Reviewed & Designed By :
DOHWA Engineering Co. Ltd.
in Association with
ERM (P.) Ltd., SILT Consultants (P.) Ltd., and
DIGICON (P.) Ltd.
Mid- Baneshwor, Kathmandu
Tel: 01- 4589393







Consultant
Team Leader : YOO CHANGMIN
Reviewed By : YAGYA BAHADUR MALLA
Designed By : SABIN BAJRACHARYA

Client
Approved By :
Checked By :

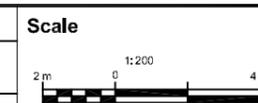

Cross-Section
LUMBINI BUS TERMINAL ACCESS
ROAD
CH 0+000 - 3+931.603Km

REV : DEC 2024
DRG NO : LSM/RD/CS/22
CHAINAGE : 2+420-2+520
SHEET NO : 22

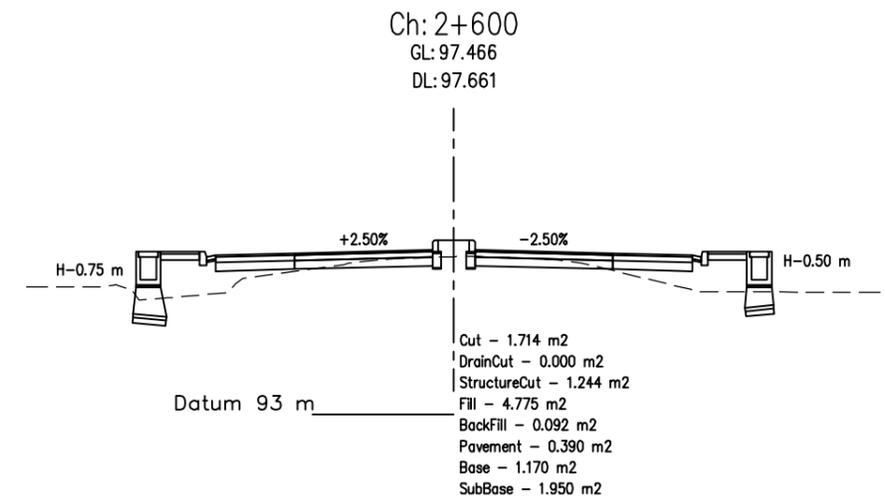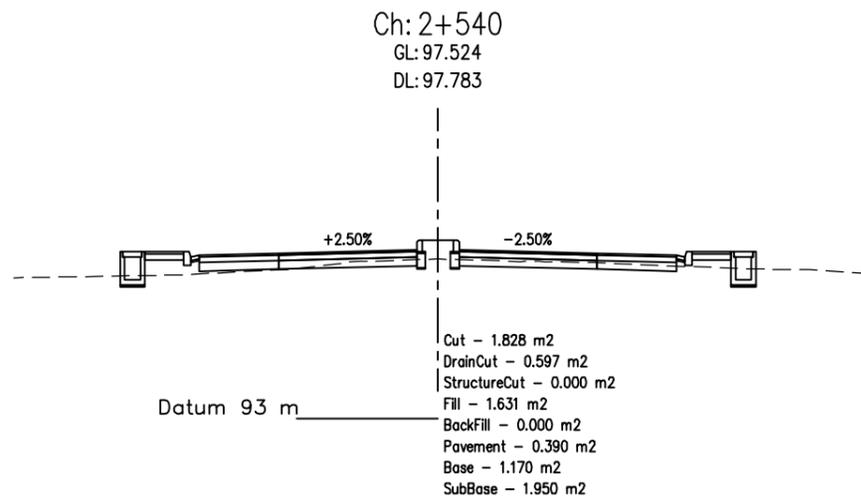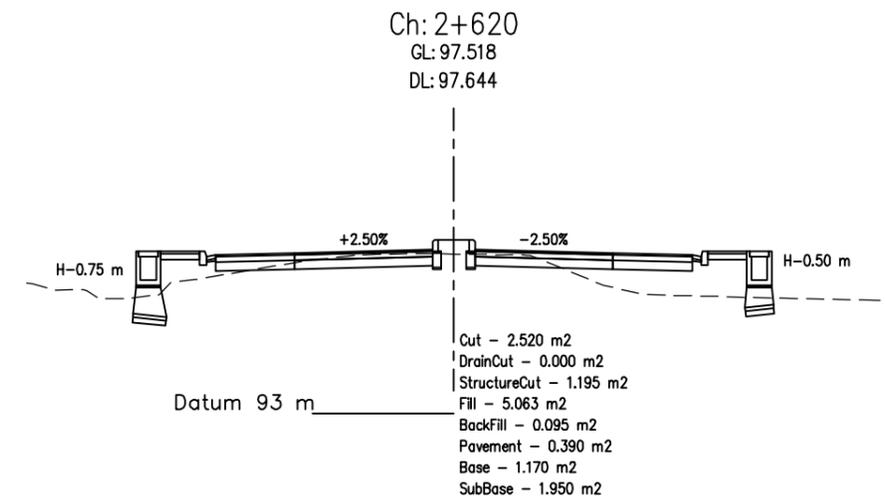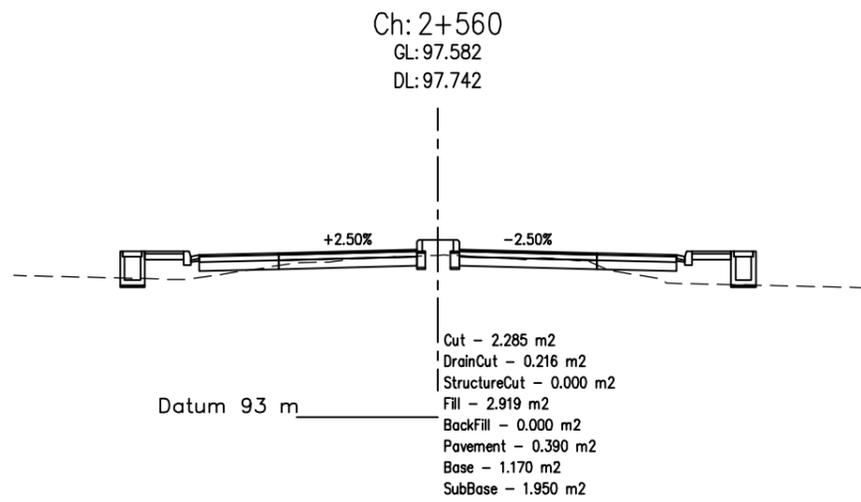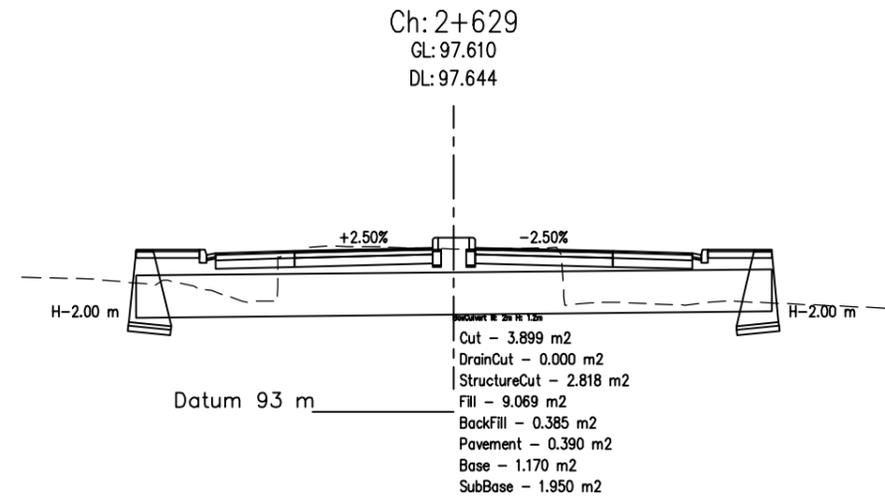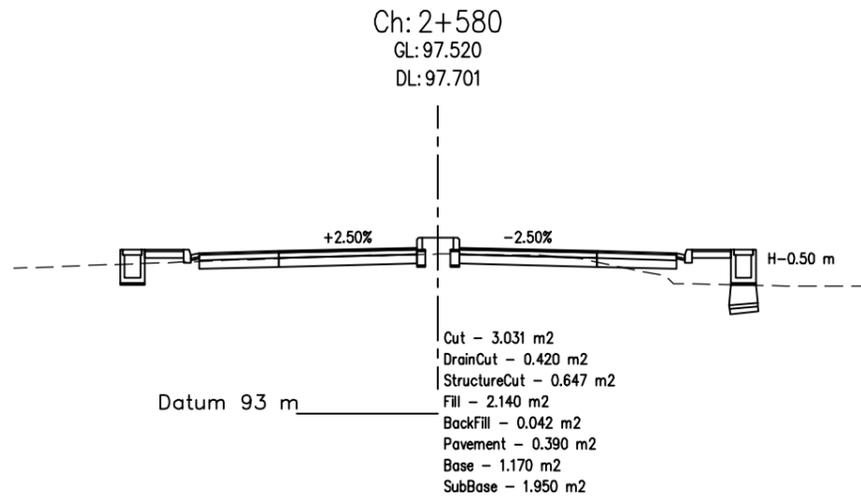


Department of Urban Development & Building
Construction (DUDBC)
Regional Urban Development Project (RUDP)
West Urban Corridor (WUC) Development Project
Babarmahal, Kathmandu, Nepal

Reviewed & Designed By :
DOHWA Engineering Co. Ltd.
in Association with
ERM (P.) Ltd., SILT Consultants (P.) Ltd., and
DIGICON (P.) Ltd.
Mid- Baneshwor, Kathmandu
Tel: 01- 4589393







Consultant
Team Leader : YOO CHANGMIN
Reviewed By : YAGYA BAHADUR MALLA
Designed By : SABIN BAJRACHARYA

Client
Approved By :
Checked By :

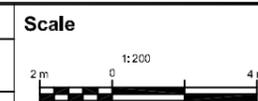

Cross-Section
LUMBINI BUS TERMINAL ACCESS ROAD
CH 0+000 - 3+931.603Km

REV : DEC 2024
DRG NO : LSM/RD/CS/23
CHAINAGE : 2+540-2+629
SHEET NO : 23

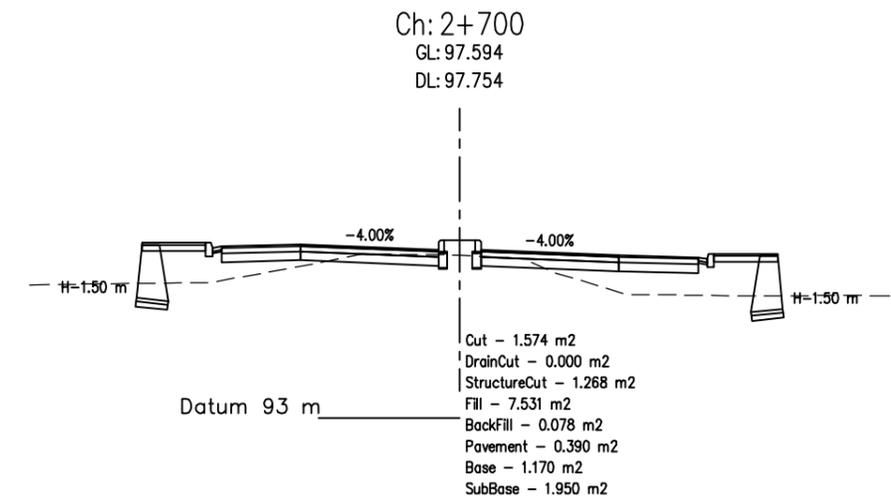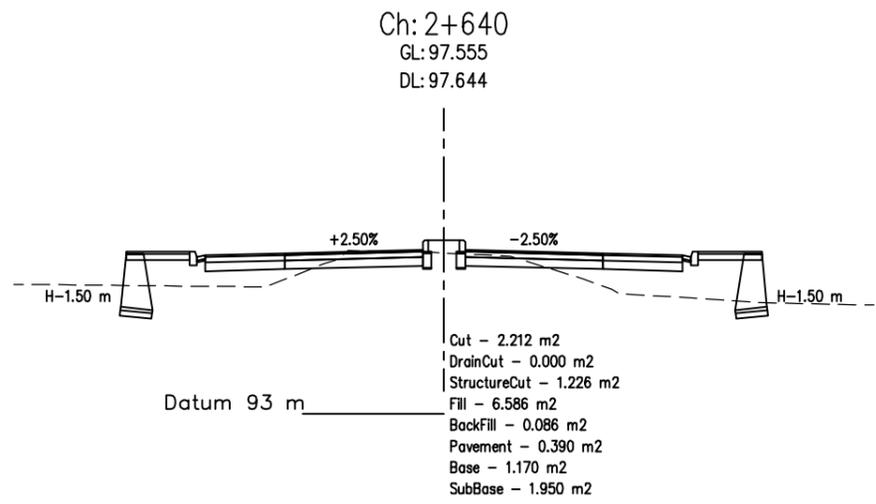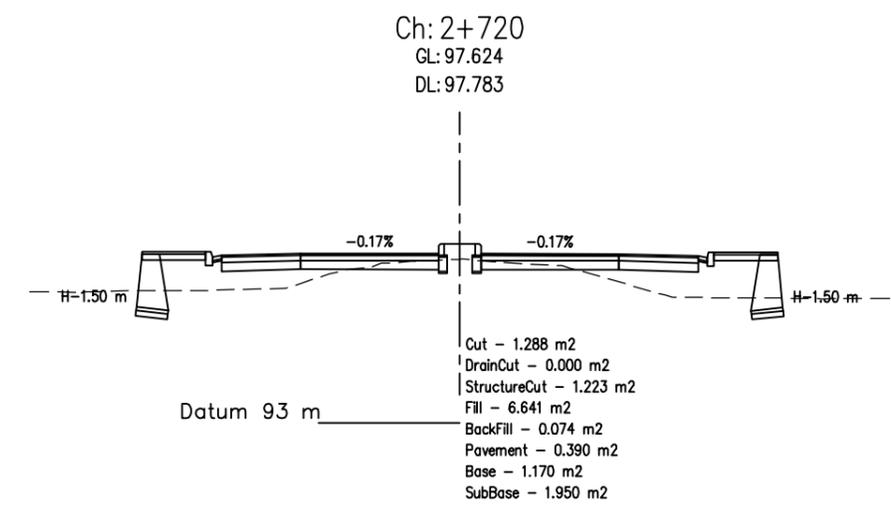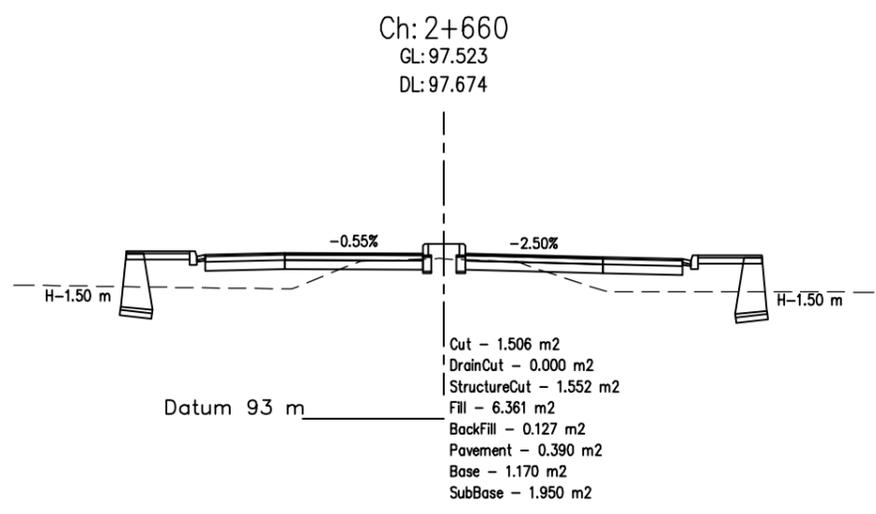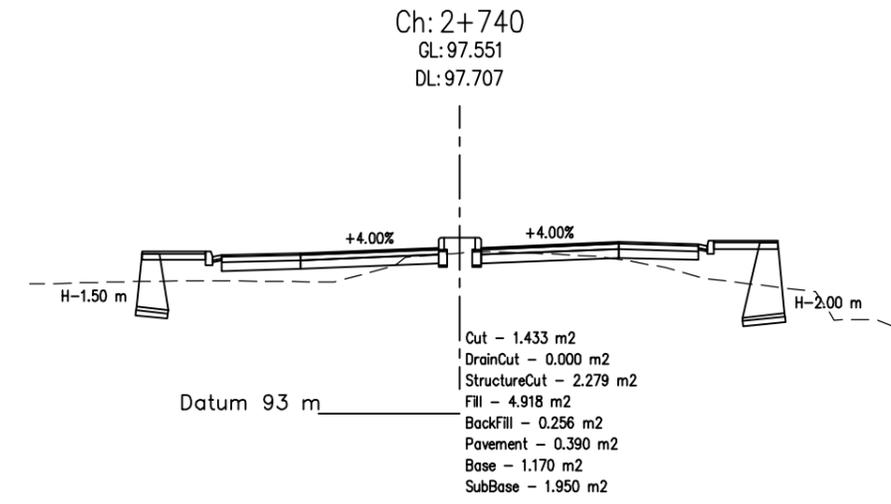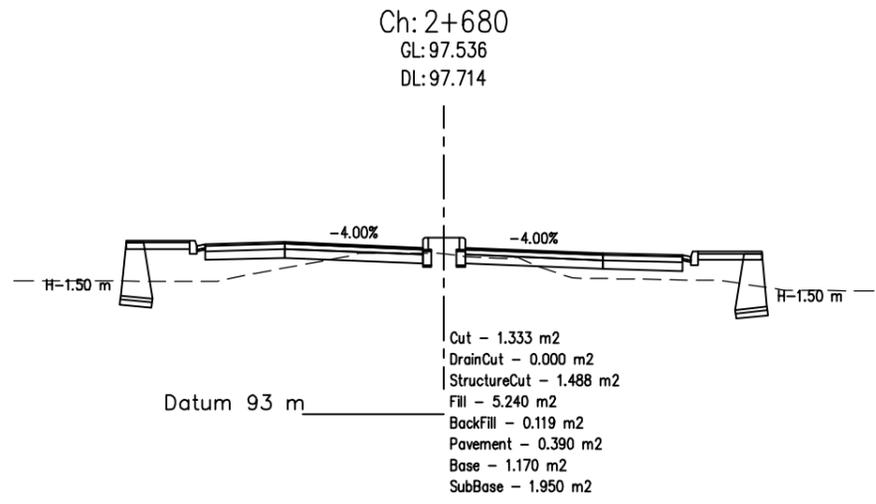


Department of Urban Development & Building Construction (DUDBC)
Regional Urban Development Project (RUDP)
West Urban Corridor (WUC) Development Project
Babarmahal, Kathmandu, Nepal

Reviewed & Designed By :
DOHWA Engineering Co. Ltd.
in Association with
ERMIC (P.) Ltd., SILT Consultants (P.) Ltd., and
DIGICON (P.) Ltd.
Mid- Baneshwor, Kathmandu
Tel: 01- 4589393







Consultant
Team Leader : YOO CHANGMIN
Reviewed By : YAGYA BAHADUR MALLA
Designed By : SABIN BAJRACHARYA

Client
Approved By :
Checked By :

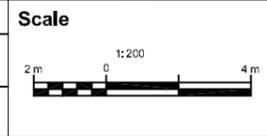

Cross-Section
LUMBINI BUS TERMINAL ACCESS ROAD
CH 0+000 - 3+931.603Km

REV : DEC 2024
DRG NO : LSM/RD/CS/24
CHAINAGE : 2+640-2+740
SHEET NO : 24

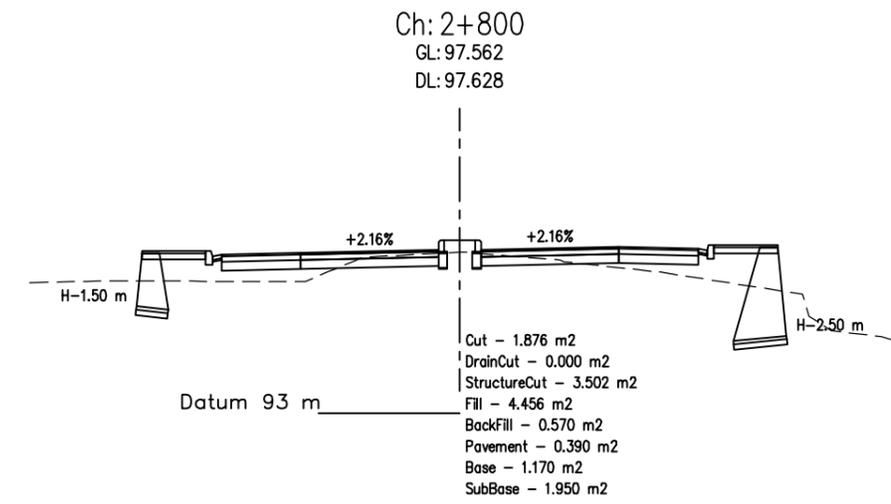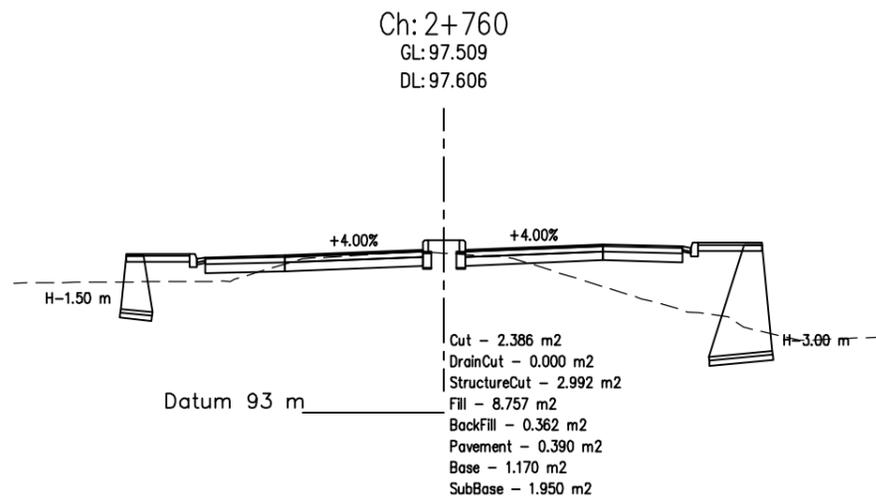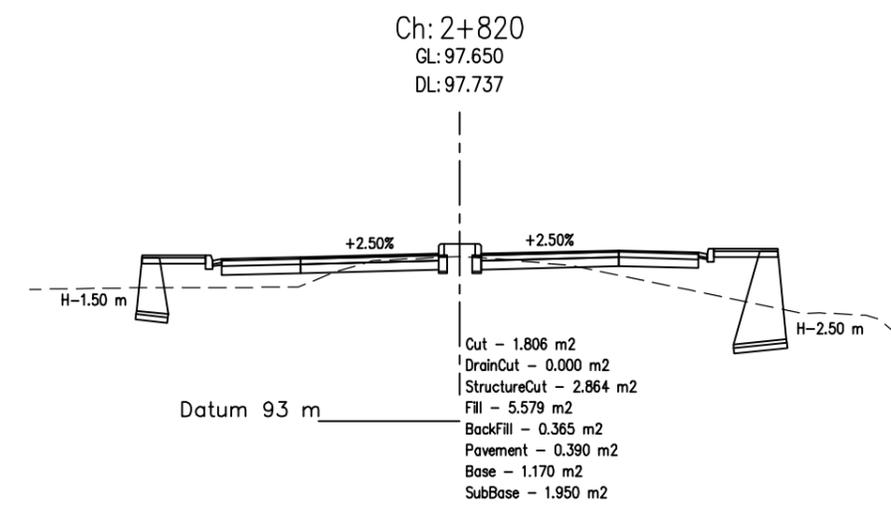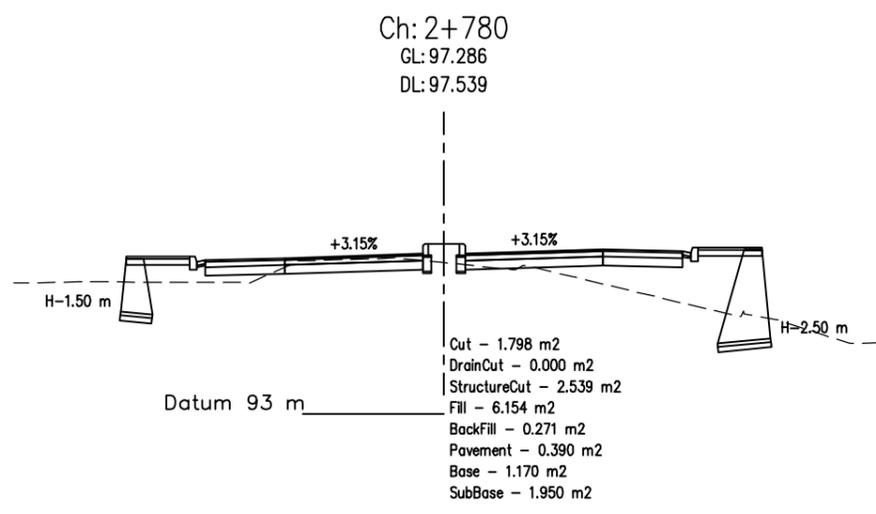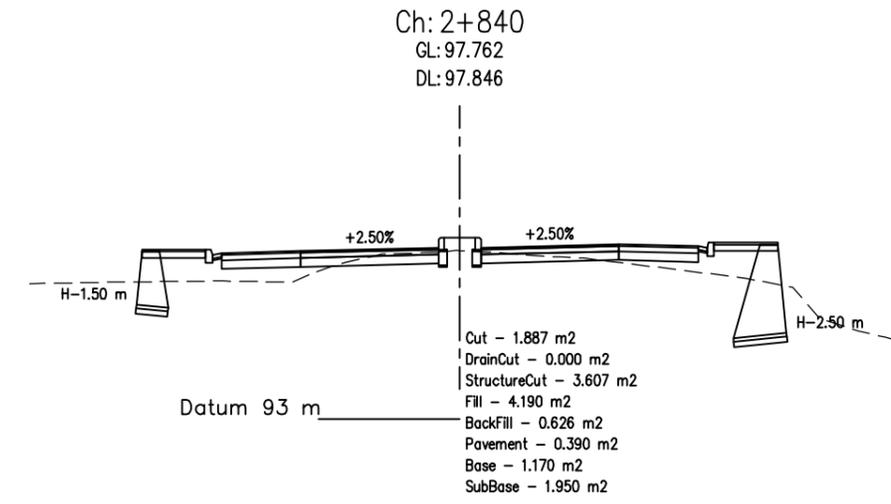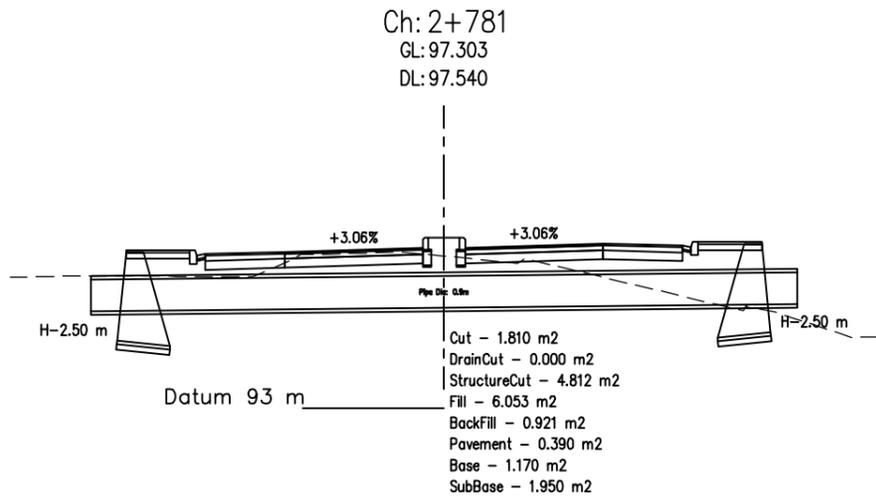


Department of Urban Development & Building Construction (DUDBC)
Regional Urban Development Project (RUDP)
West Urban Corridor (WUC) Development Project
Babarmahal, Kathmandu, Nepal

Reviewed & Designed By :
DOHWA Engineering Co. Ltd.
in Association with
ERMIC (P.) Ltd., SILT Consultants (P.) Ltd., and
DIGICON (P.) Ltd.
Mid-Baneshwor, Kathmandu
Tel: 01-4589393







Consultant
Team Leader : YOO CHANGMIN
Reviewed By : YAGYA BAHADUR MALLA
Designed By : SABIN BAJRACHARYA

Client
Approved By :
Checked By :

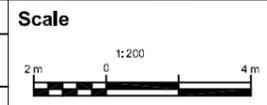

Cross-Section
LUMBINI BUS TERMINAL ACCESS ROAD
CH 0+000 - 3+931.603Km

REV : DEC 2024
DRG NO : LSM/RD/CS/25
CHAINAGE : 2+760-2+840
SHEET NO : 25

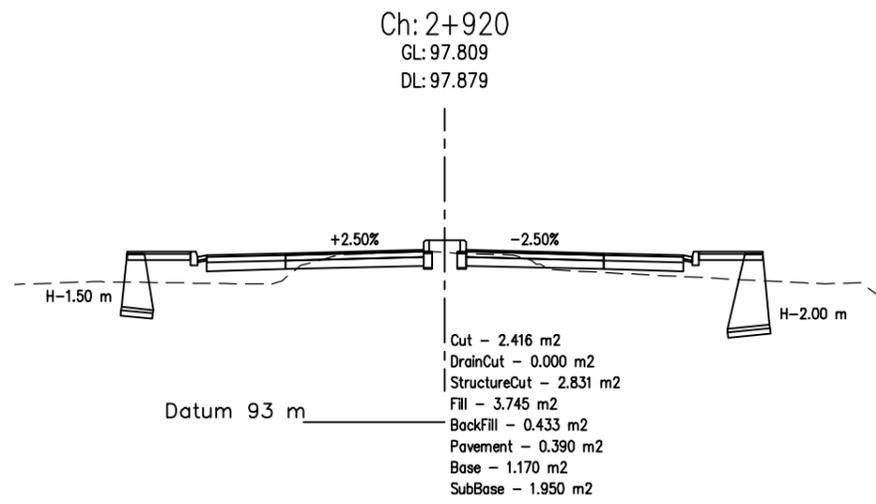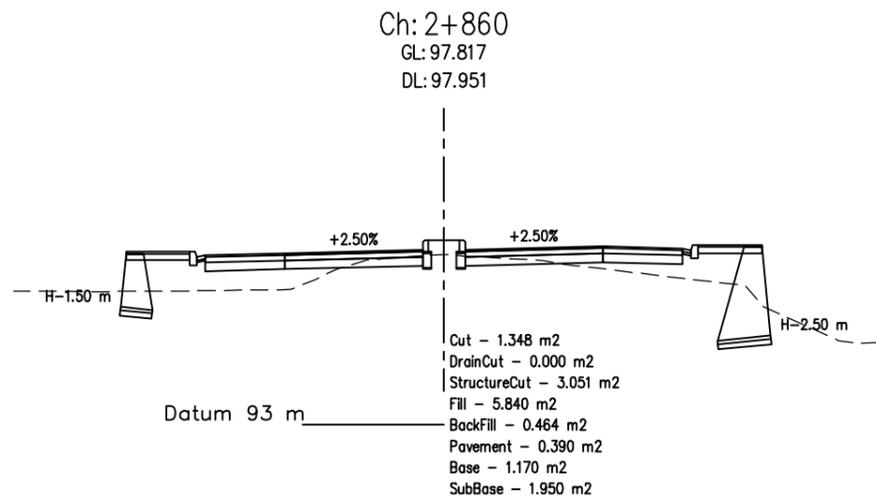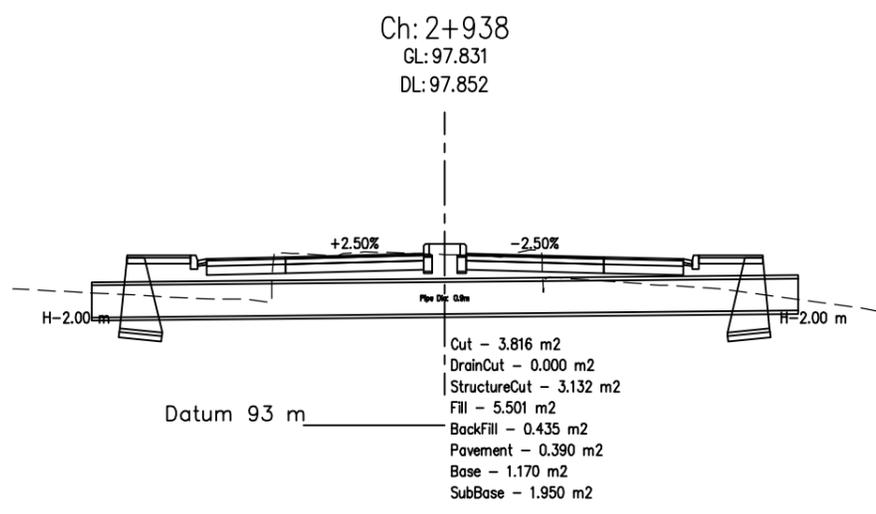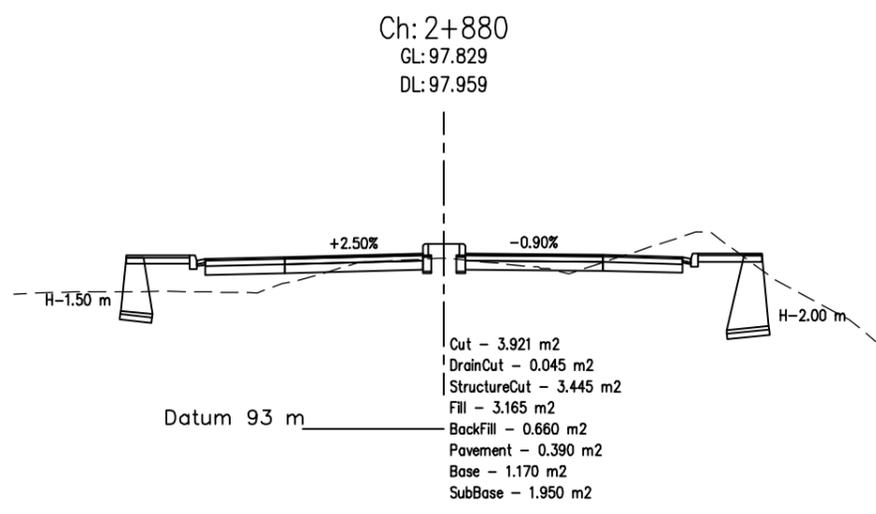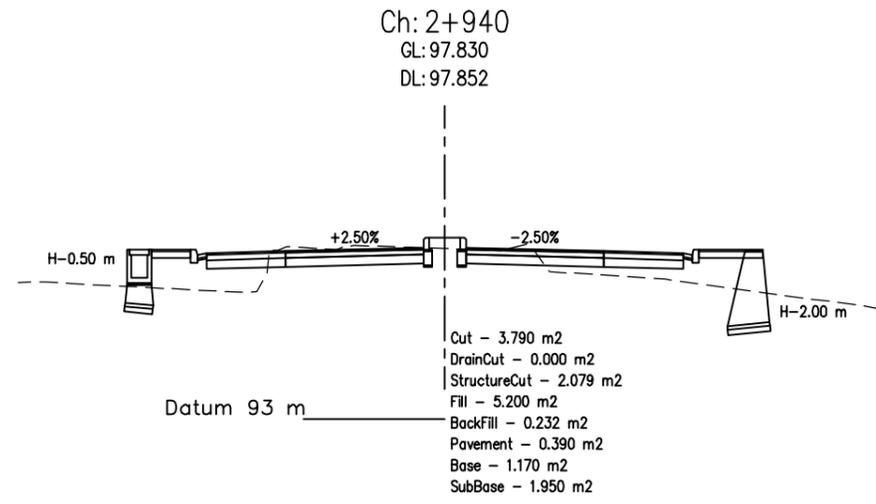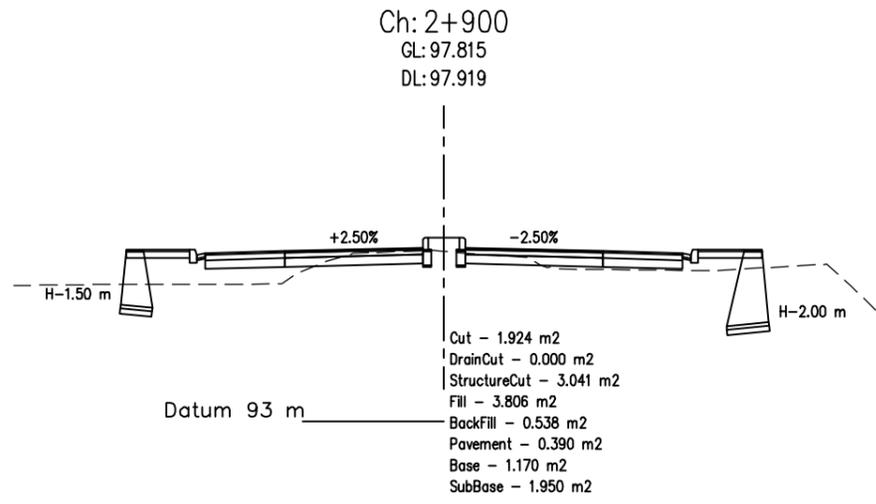


Department of Urban Development & Building Construction (DUDBC)
Regional Urban Development Project (RUDP)
West Urban Corridor (WUC) Development Project
Babarmahal, Kathmandu, Nepal

Reviewed & Designed By :
DOHWA Engineering Co. Ltd.
in Association with
ERM (P.) Ltd., SILT Consultants (P.) Ltd., and
DIGICON (P.) Ltd.
Mid- Baneshwor, Kathmandu
Tel: 01- 4589393







Consultant
Team Leader : YOO CHANGMIN
Reviewed By : YAGYA BAHADUR MALLA
Designed By : SABIN BAJRACHARYA

Client
Approved By :
Checked By :

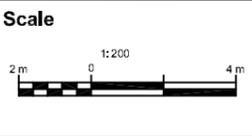

Cross-Section
LUMBINI BUS TERMINAL ACCESS ROAD
CH 0+000 - 3+931.603Km

REV : DEC 2024
DRG NO : LSM/RD/CS/26
CHAINAGE : 2+860-2+940
SHEET NO : 26

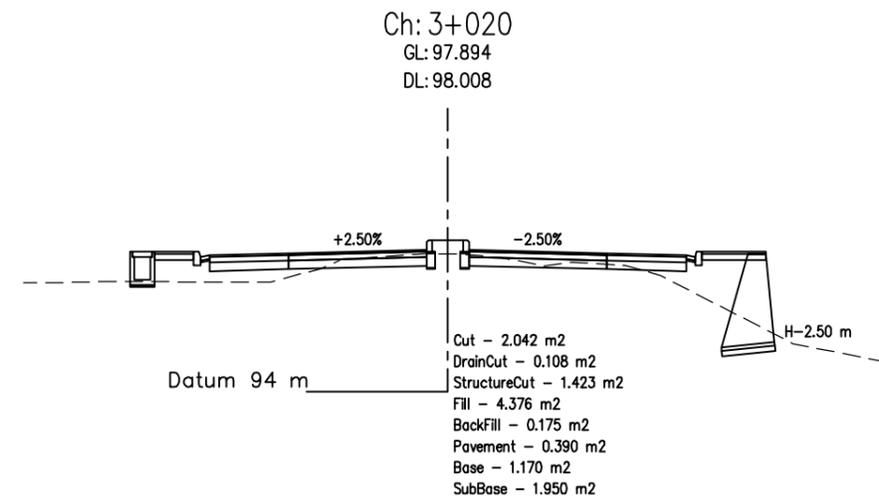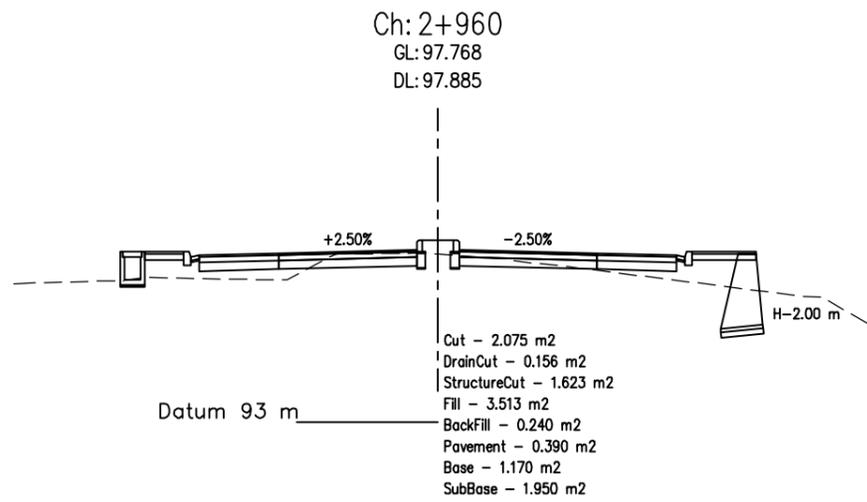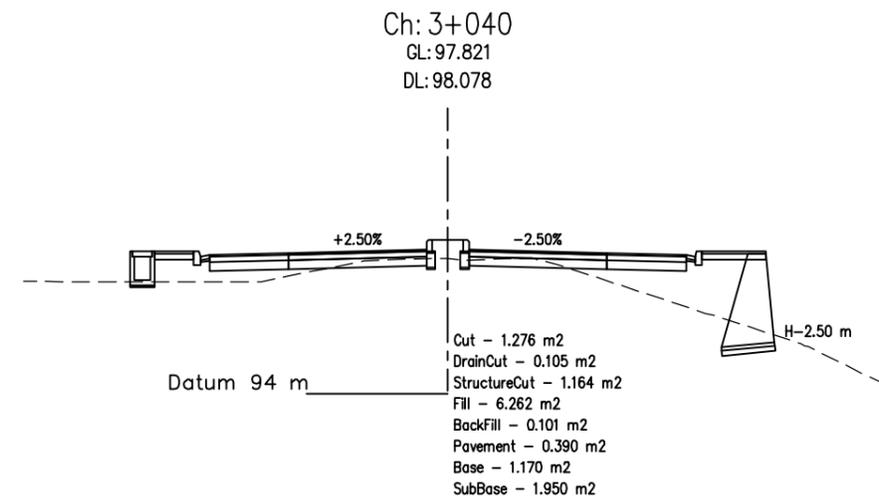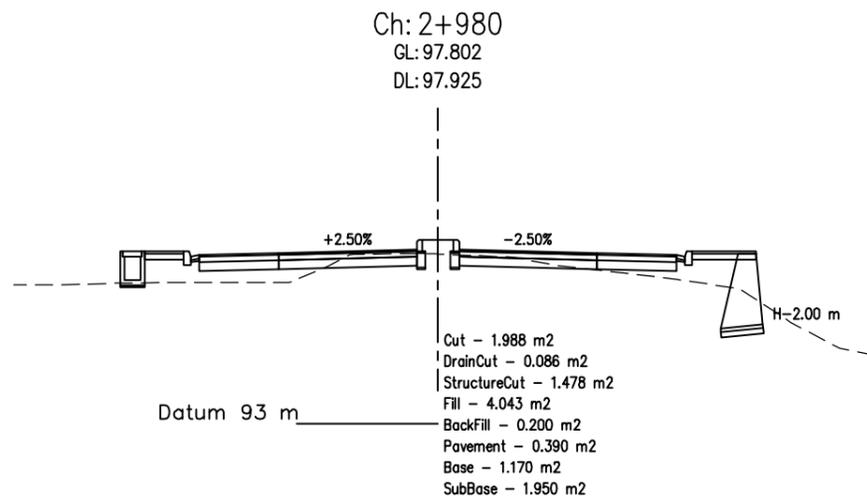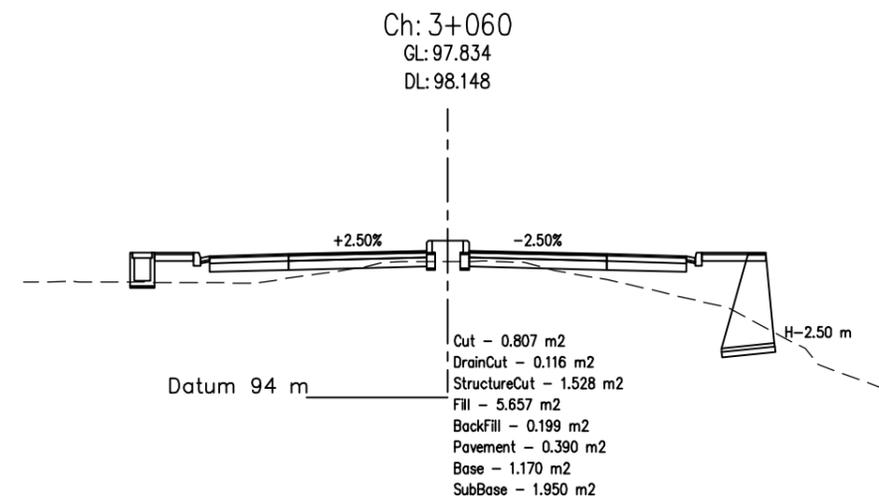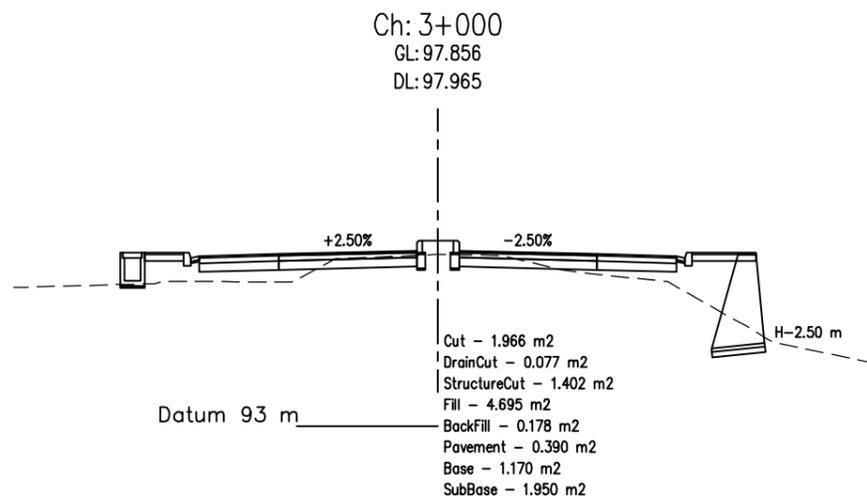

Department of Urban Development & Building
Construction (DUDBC)
Regional Urban Development Project (RUDP)
West Urban Corridor (WUC) Development Project
Babarmahal, Kathmandu, Nepal

Reviewed & Designed By :
DOHWA Engineering Co. Ltd.
in Association with
ERM (P.) Ltd., SILT Consultants (P.) Ltd., and
DIGICON (P.) Ltd.
Mid-Baneshwor, Kathmandu
Tel: 01-4589393

Consultant
Team Leader : YOO CHANGMIN
Reviewed By : YAGYA BAHADUR MALLA
Designed By : SABIN BAJRACHARYA







Client
Approved By :
Checked By :

Scale



Cross-Section
LUMBINI BUS TERMINAL ACCESS
ROAD
CH 0+000 - 3+931.603Km

REV : DEC 2024
DRG NO : LSM/RD/CS/27
CHAINAGE : 2+960-3+060
SHEET NO : 27

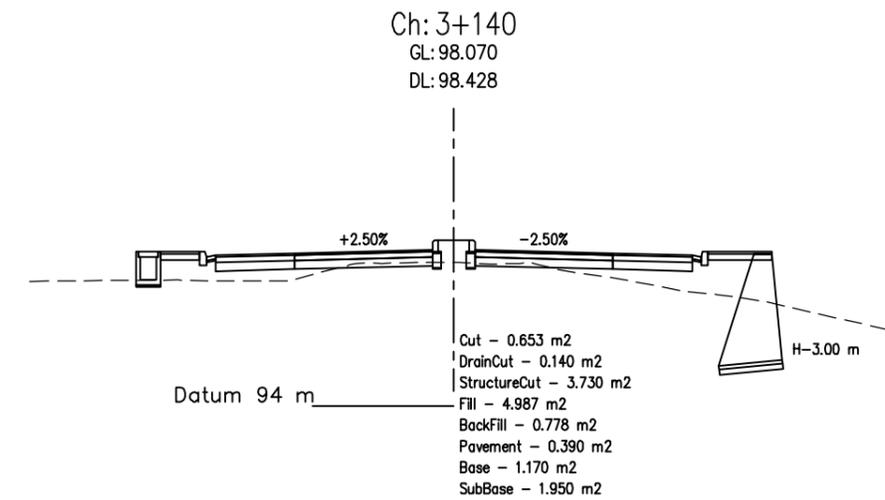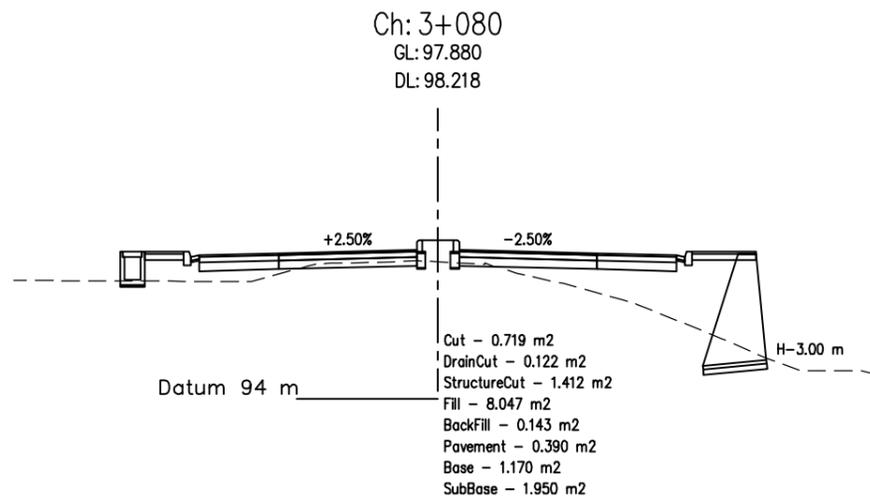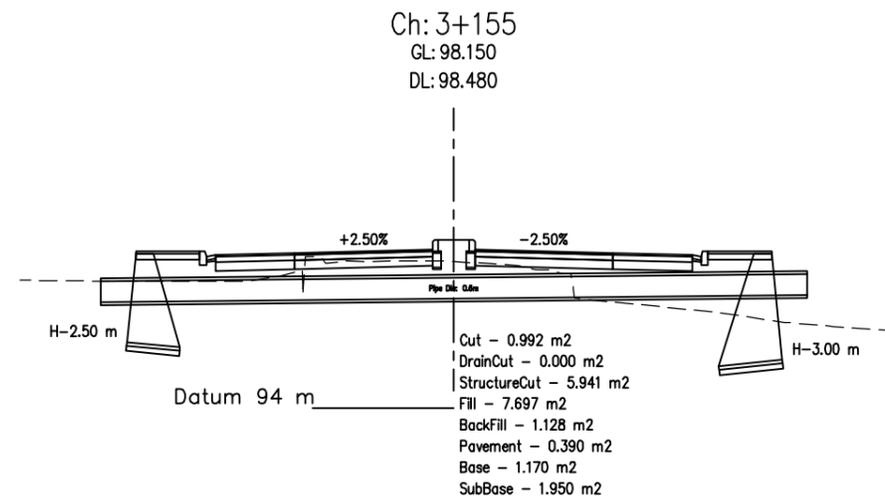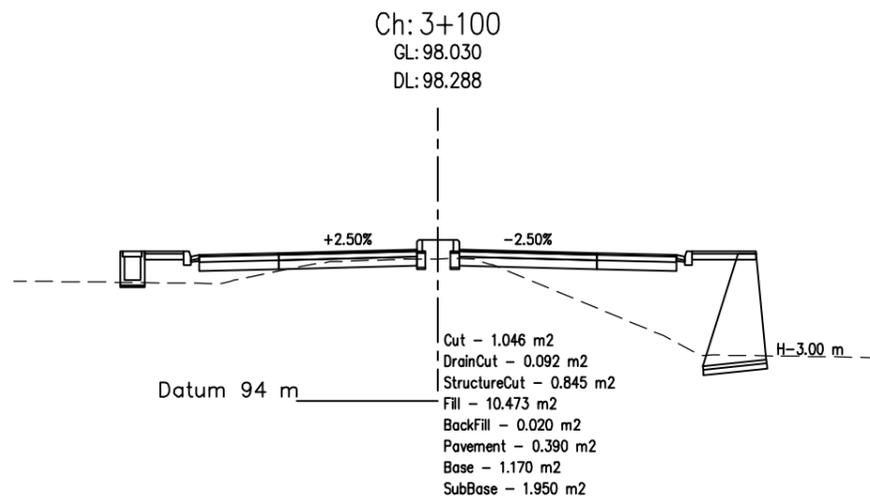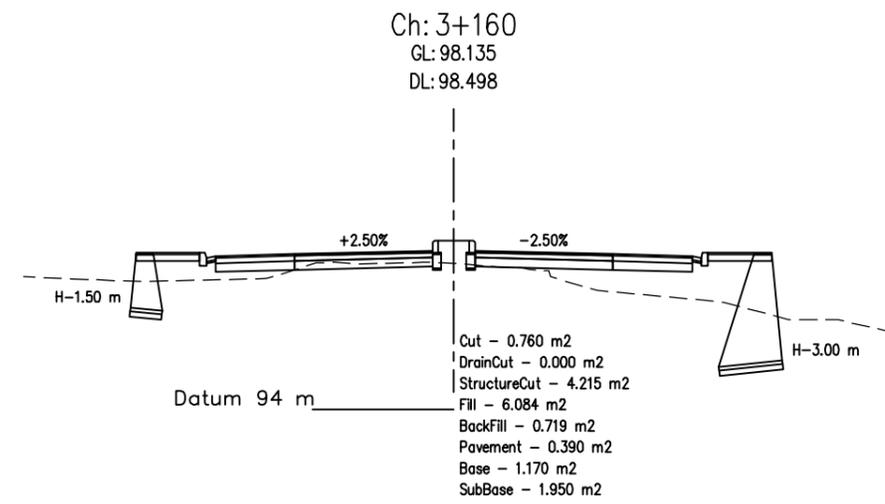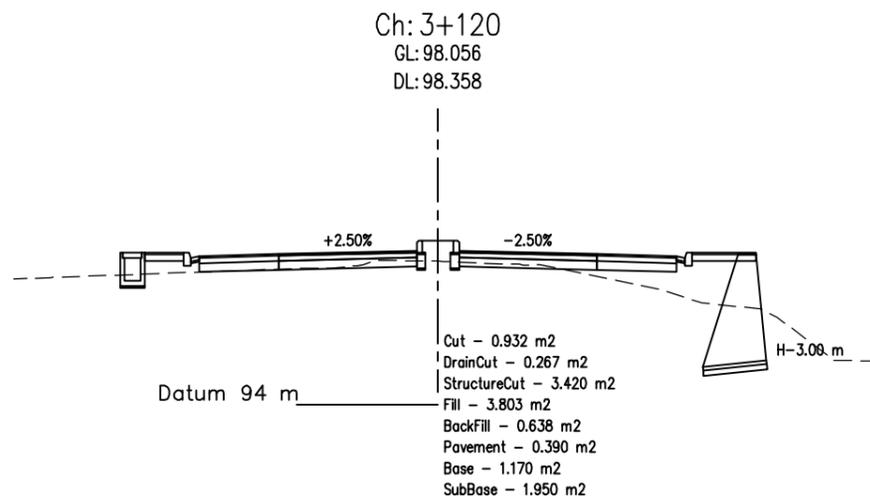

Department of Urban Development & Building
Construction (DUDBC)
Regional Urban Development Project (RUDP)
West Urban Corridor (WUC) Development Project
Babarmahal, Kathmandu, Nepal

Reviewed & Designed By :
DOHWA Engineering Co. Ltd.
in Association with
ERMIC (P.) Ltd., SILT Consultants (P.) Ltd., and
DIGICON (P.) Ltd.
Mid- Baneshwor, Kathmandu
Tel: 01- 4589393

Consultant
Team Leader : YOO CHANGMIN
Reviewed By : YAGYA BAHADUR MALLA
Designed By : SABIN BAJRACHARYA







Client
Approved By :
Checked By :

Scale



Cross-Section
**LUMBINI BUS TERMINAL ACCESS
ROAD**
CH 0+000 - 3+931.603Km

REV : DEC 2024
DRG NO : LSM/RD/CS/28
CHAINAGE : 3+080-3+160
SHEET NO : 28

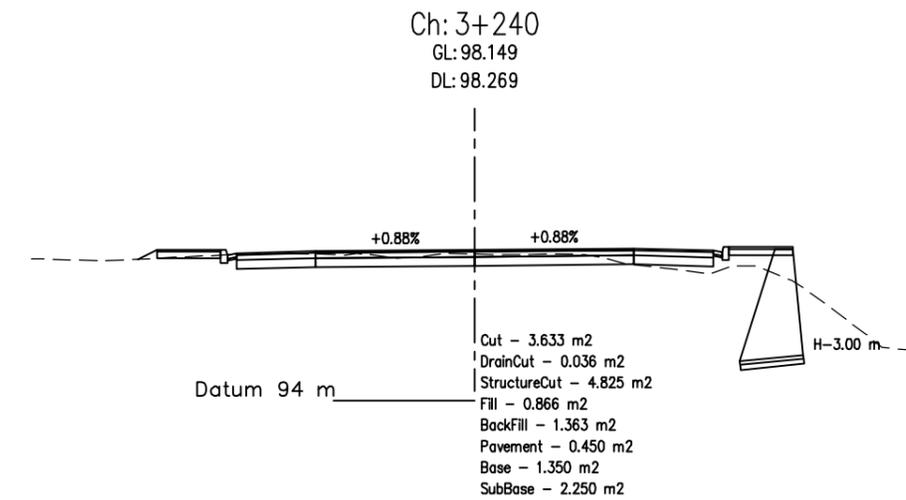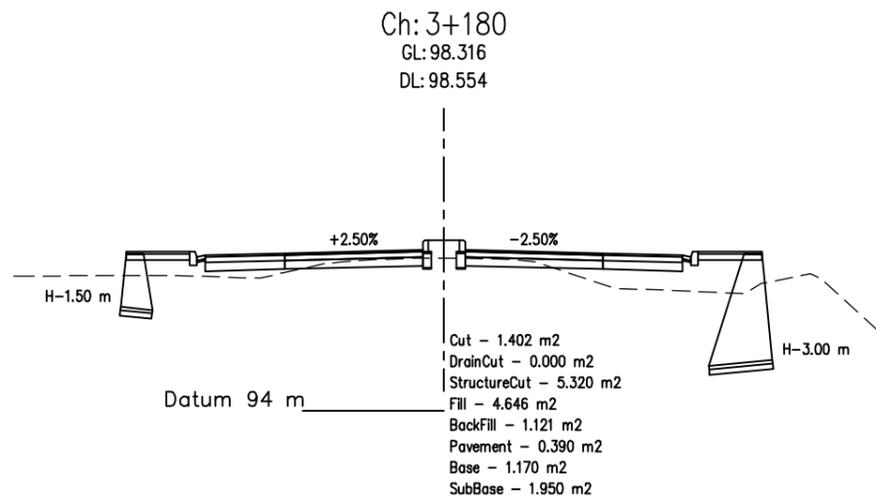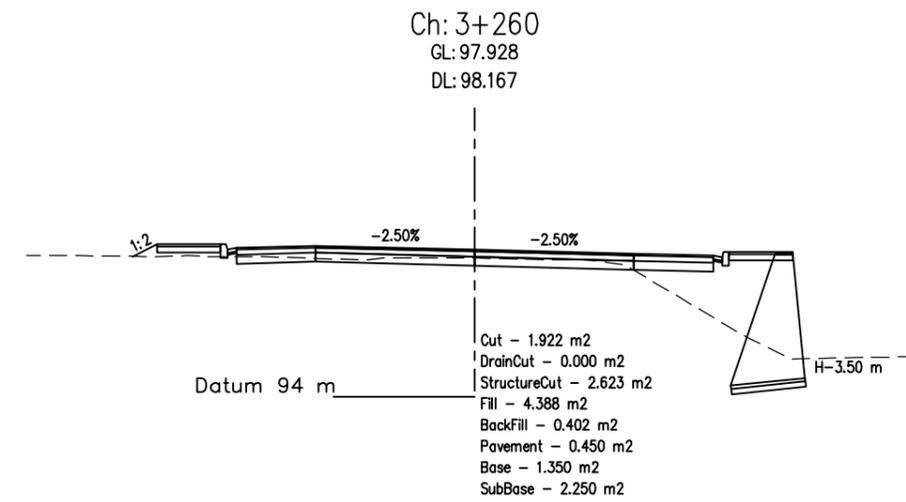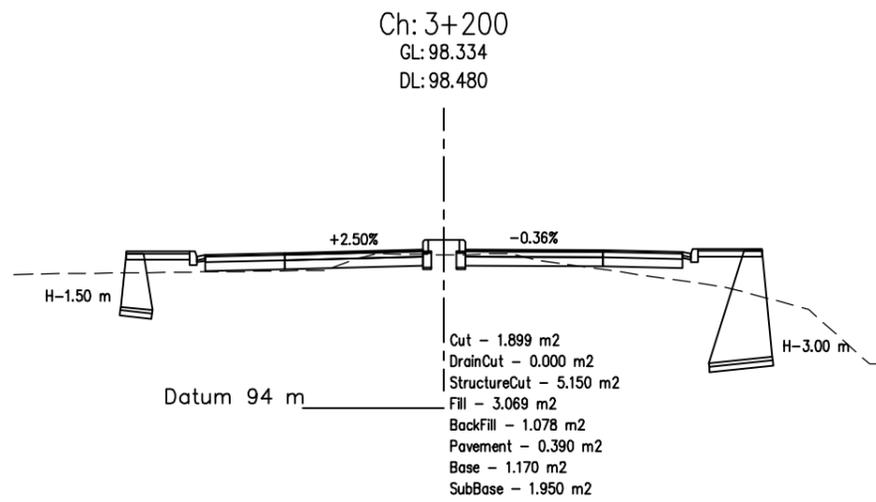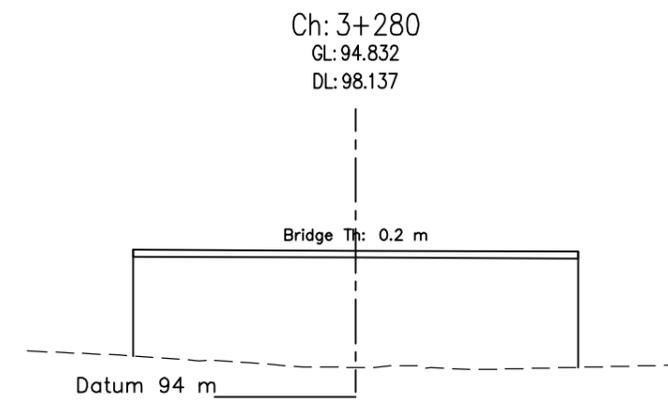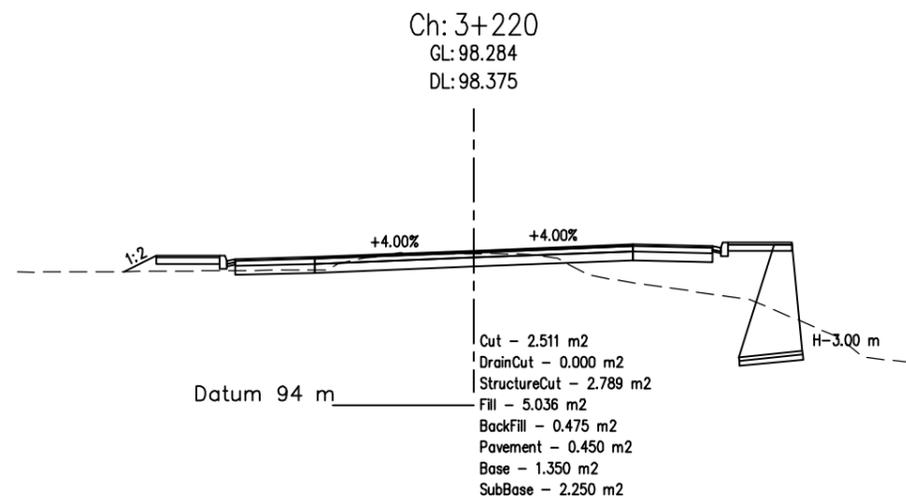


Department of Urban Development & Building
Construction (DUDBC)
Regional Urban Development Project (RUDP)
West Urban Corridor (WUC) Development Project
Babarmahal, Kathmandu, Nepal

Reviewed & Designed By :
DOHWA Engineering Co. Ltd.
in Association with
ERM (P.) Ltd., SILT Consultants (P.) Ltd., and
DIGICON (P.) Ltd.
Mid- Baneshwor, Kathmandu
Tel: 01-4589393







Consultant
Team Leader : YOO CHANGMIN
Reviewed By : YAGYA BAHADUR MALLA
Designed By : SABIN BAJRACHARYA

Client
Approved By :
Checked By :

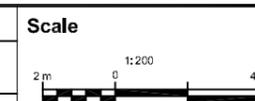

Cross-Section
**LUMBINI BUS TERMINAL ACCESS
ROAD**
CH 0+000 - 3+931.603Km

REV : DEC 2024
DRG NO : LSM/RD/CS/29
CHAINAGE : 3+180-3+280
SHEET NO : 29

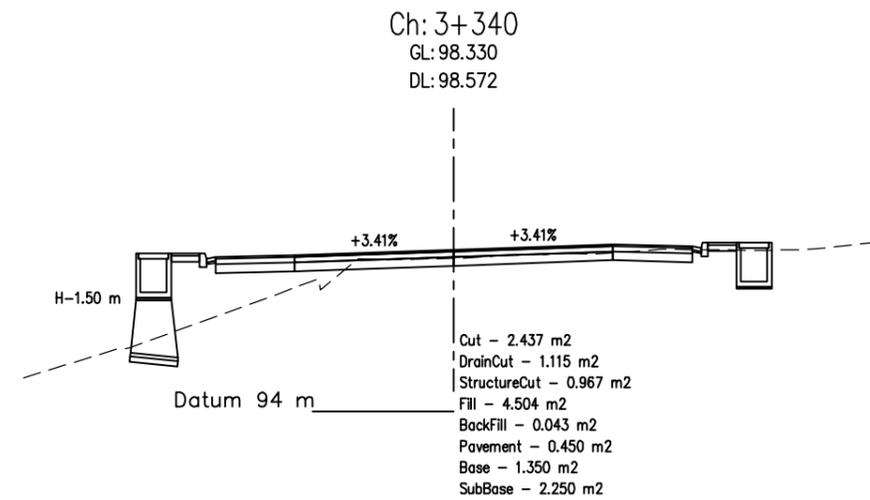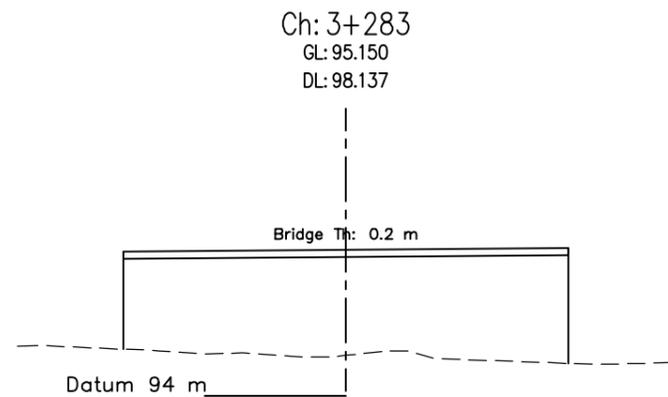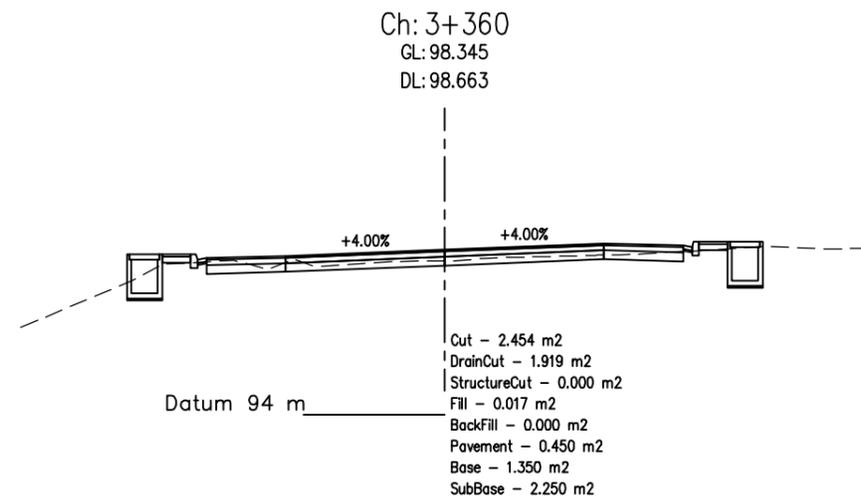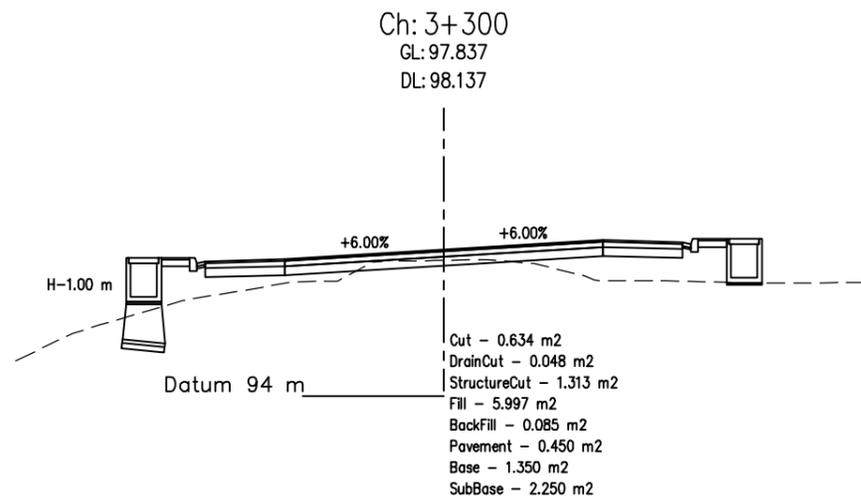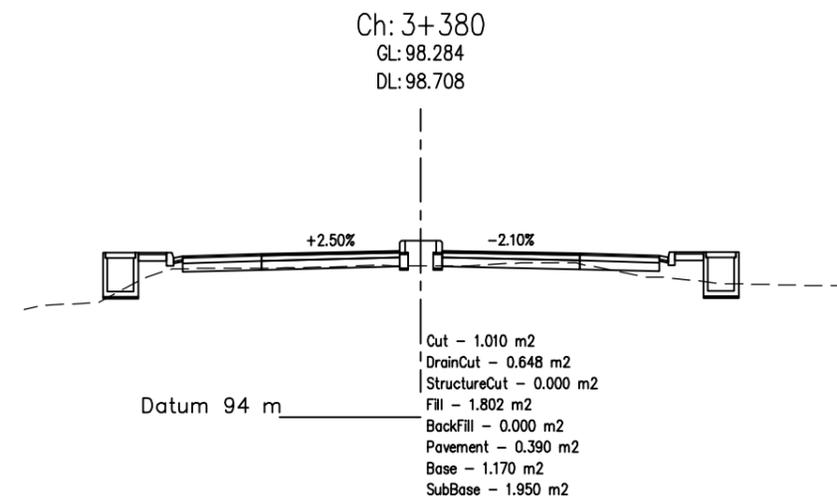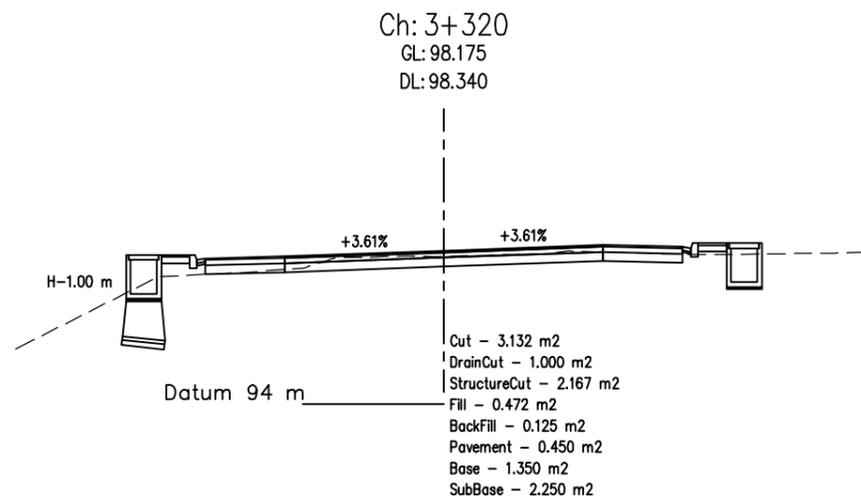


Department of Urban Development & Building
Construction (DUDBC)
Regional Urban Development Project (RUDP)
West Urban Corridor (WUC) Development Project
Babarmahal, Kathmandu, Nepal

Reviewed & Designed By :
DOHWA Engineering Co. Ltd.
in Association with
ERM (P.) Ltd., SILT Consultants (P.) Ltd., and
DIGICON (P.) Ltd.
Mid-Baneshwor, Kathmandu
Tel: 01-4589393







Consultant
Team Leader : YOO CHANGMIN
Reviewed By : YAGYA BAHADUR MALLA
Designed By : SABIN BAJRACHARYA

Client
Approved By :
Checked By :

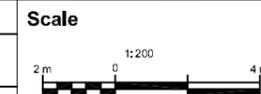

Cross-Section
**LUMBINI BUS TERMINAL ACCESS
ROAD**
CH 0+000 - 3+931.603Km

REV : DEC 2024
DRG NO : LSM/RD/CS/30
CHAINAGE : 3+283-3+380
SHEET NO : 30

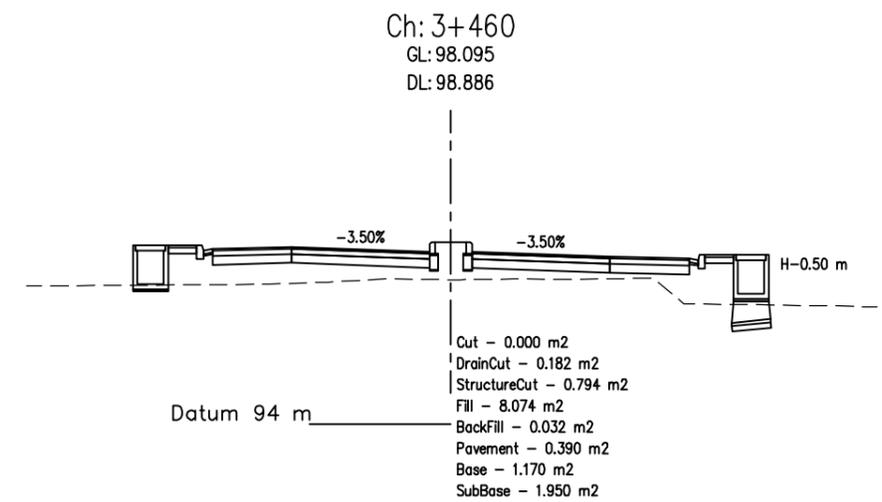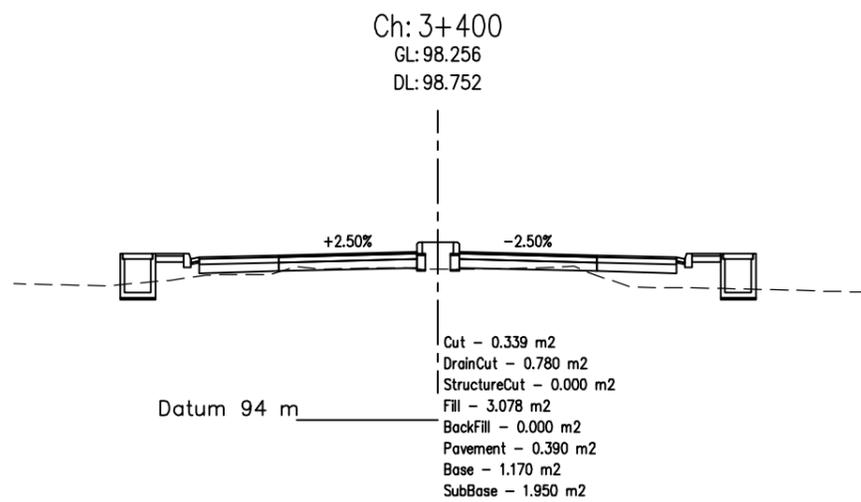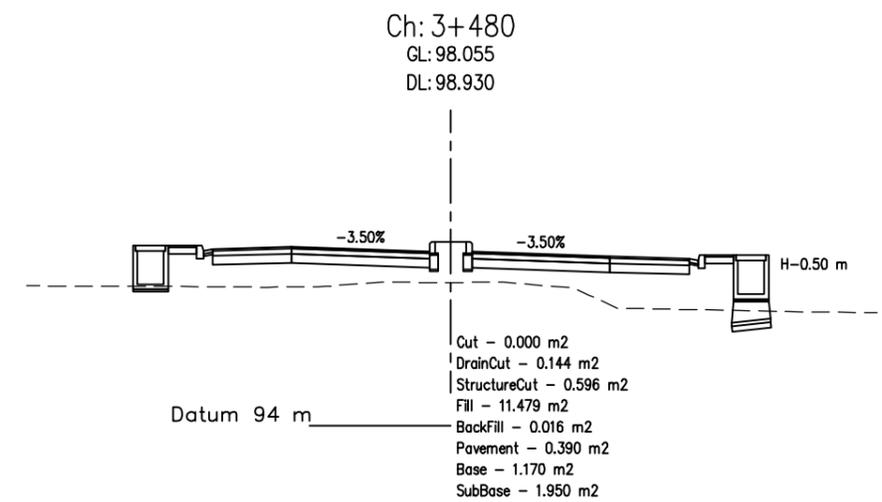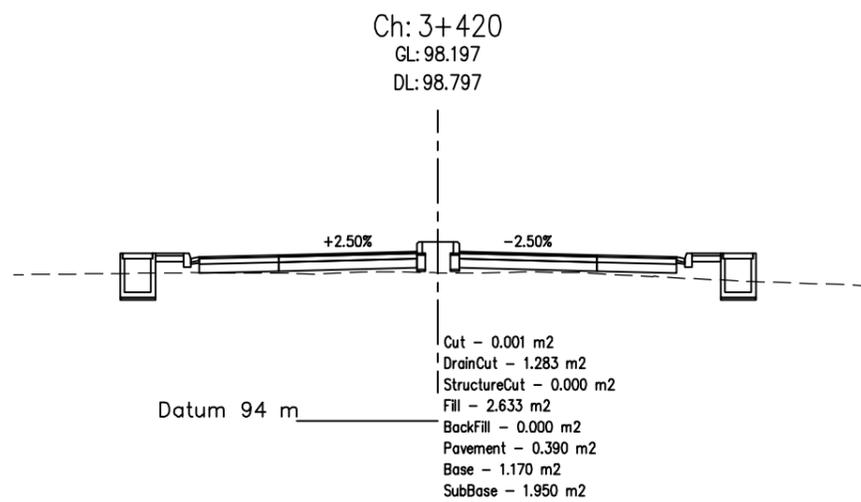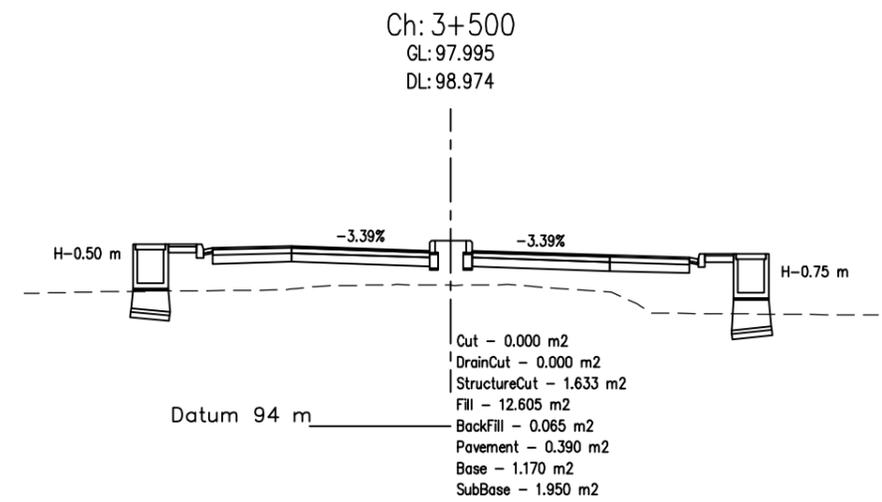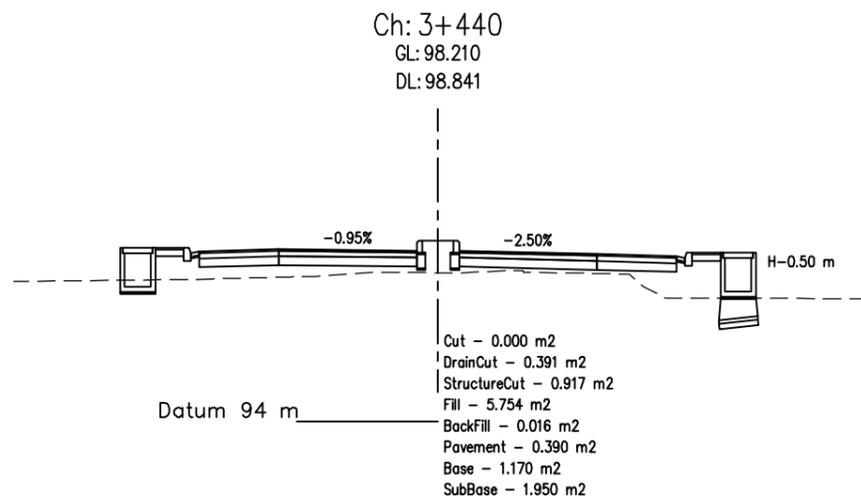


Department of Urban Development & Building
Construction (DUDBC)
Regional Urban Development Project (RUDP)
West Urban Corridor (WUC) Development Project
Babarmahal, Kathmandu, Nepal

Reviewed & Designed By :
DOHWA Engineering Co. Ltd.
in Association with
ERMIC (P.) Ltd., SILT Consultants (P.) Ltd., and
DIGICON (P.) Ltd.
Mid- Baneshwor, Kathmandu
Tel: 01- 4589393







Consultant
Team Leader : YOO CHANGMIN
Reviewed By : YAGYA BAHADUR MALLA
Designed By : SABIN BAJRACHARYA

Client
Approved By :
Checked By :

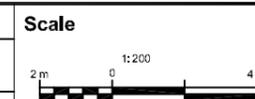

Cross-Section
LUMBINI BUS TERMINAL ACCESS ROAD
CH 0+000 - 3+931.603Km

REV : DEC 2024
DRG NO : LSM/RD/CS/31
CHAINAGE : 3+400-3+500
SHEET NO : 31

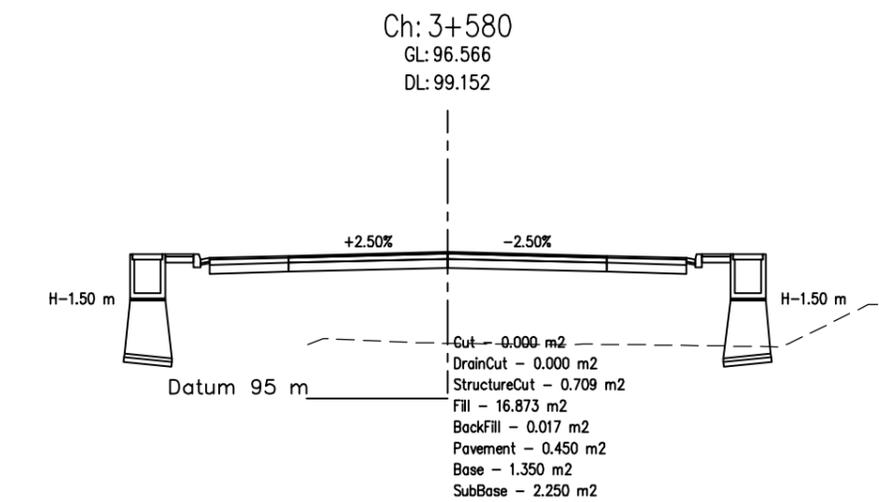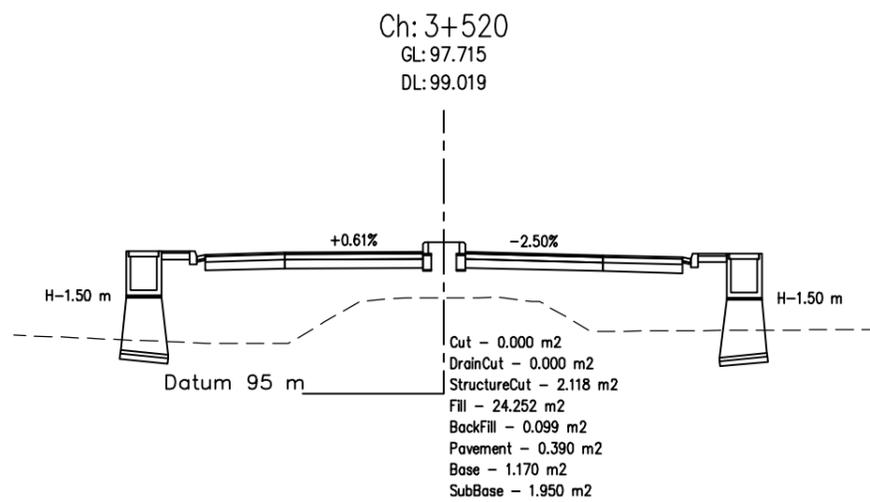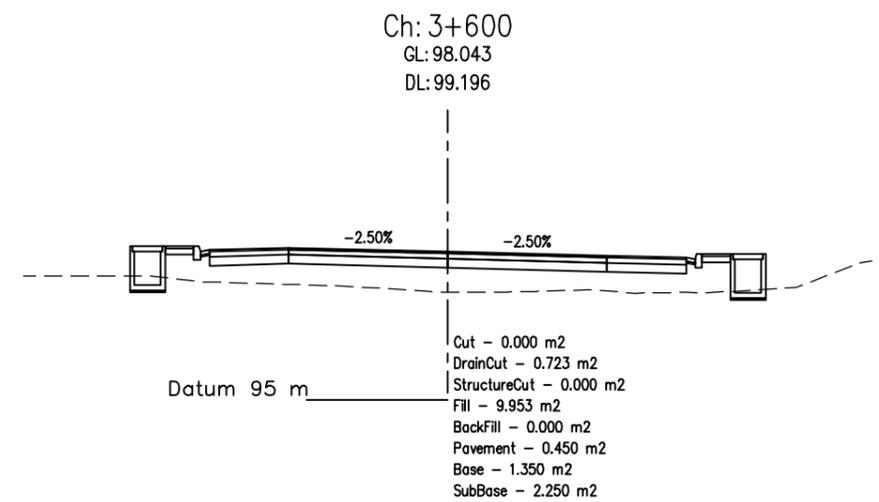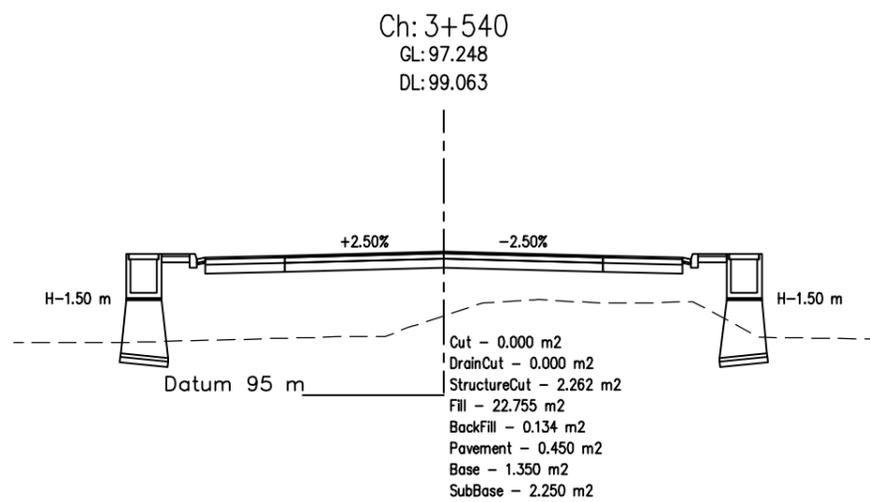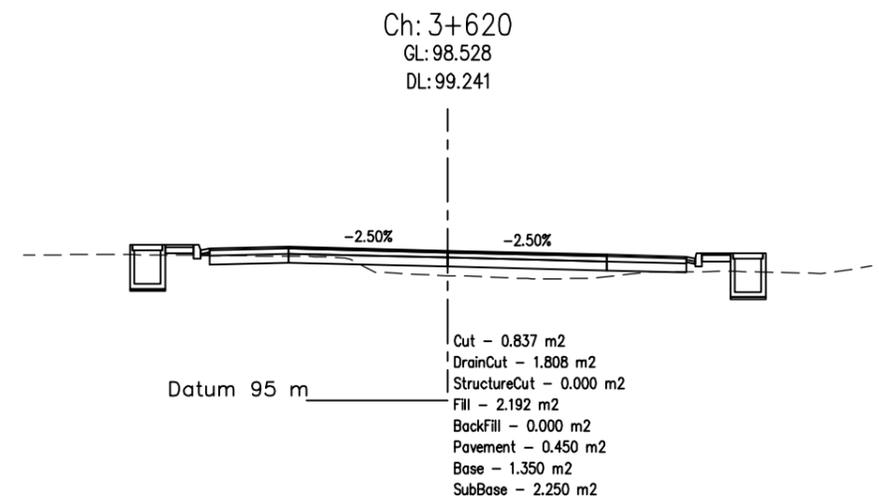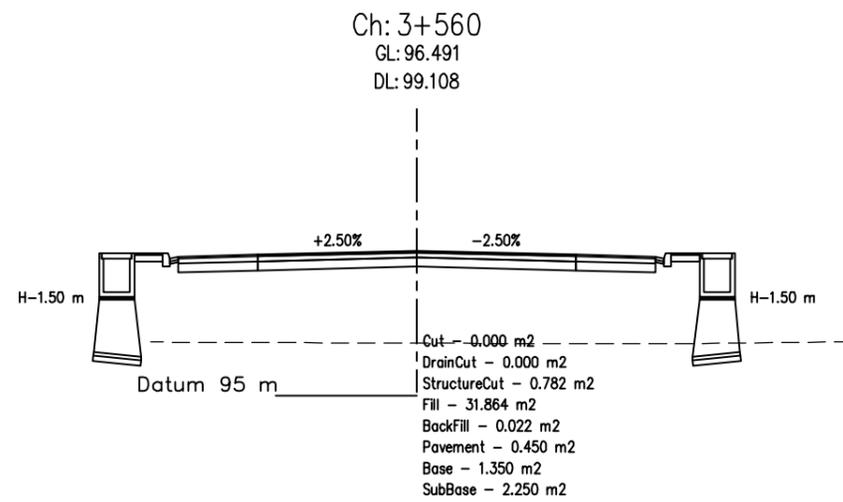

Department of Urban Development & Building
Construction (DUDBC)
Regional Urban Development Project (RUDP)
West Urban Corridor (WUC) Development Project
Babarmahal, Kathmandu, Nepal

Reviewed & Designed By :
DOHWA Engineering Co. Ltd.
in Association with
ERMIC (P.) Ltd., SILT Consultants (P.) Ltd., and
DIGICON (P.) Ltd.
Mid- Baneshwor, Kathmandu
Tel: 01- 4589393







Consultant
Team Leader : YOO CHANGMIN
Reviewed By : YAGYA BAHADUR MALLA
Designed By : SABIN BAJRACHARYA

Client
Approved By :
Checked By :



Cross-Section
LUMBINI BUS TERMINAL ACCESS ROAD
CH 0+000 - 3+931.603Km

REV : DEC 2024
DRG NO : LSM/RD/CS/32
CHAINAGE : 3+520-3+620
SHEET NO : 32

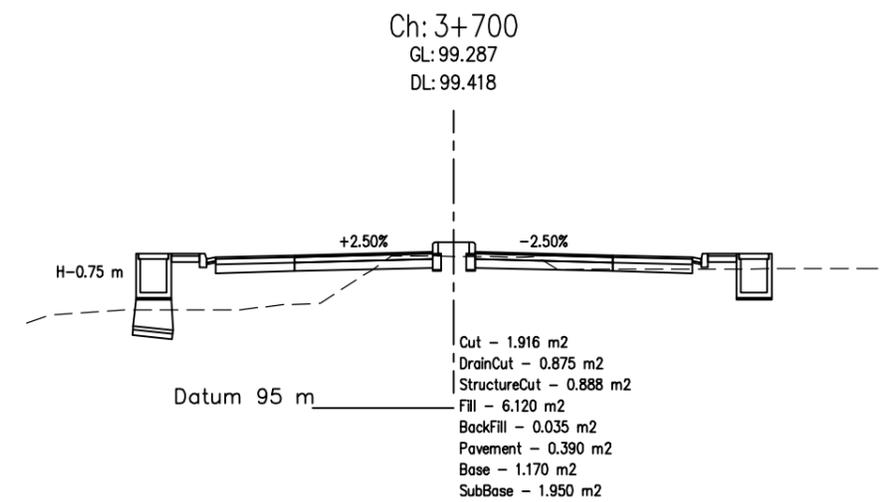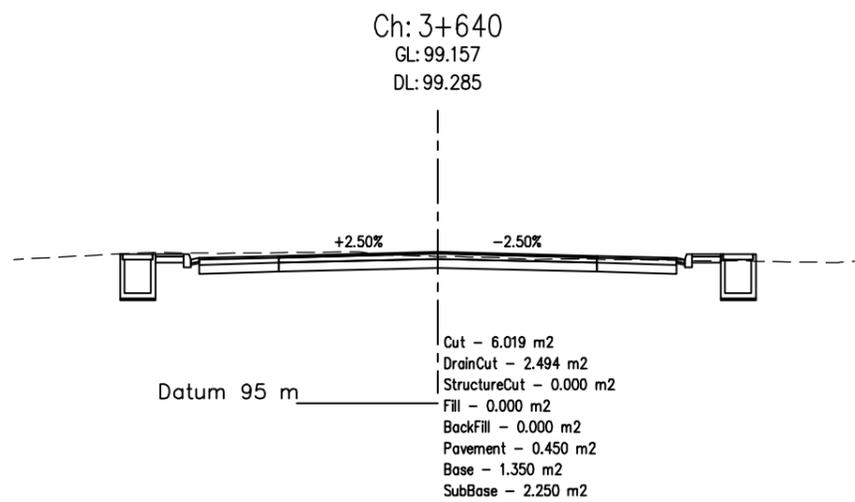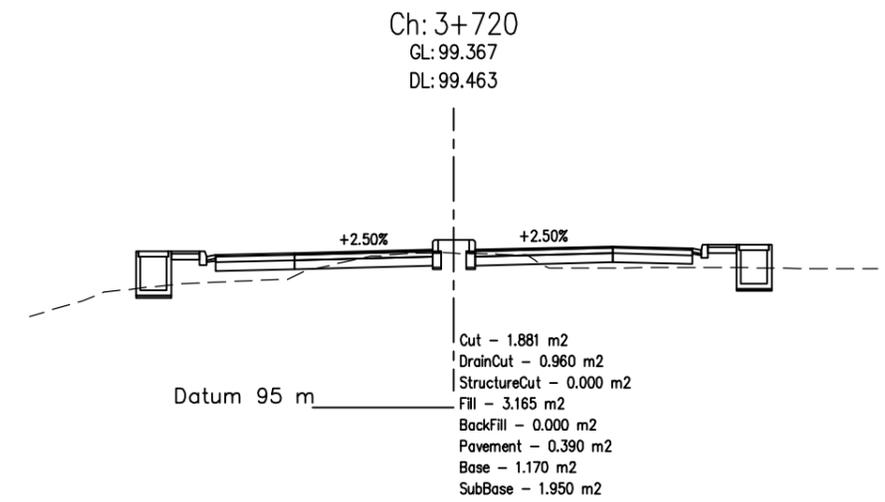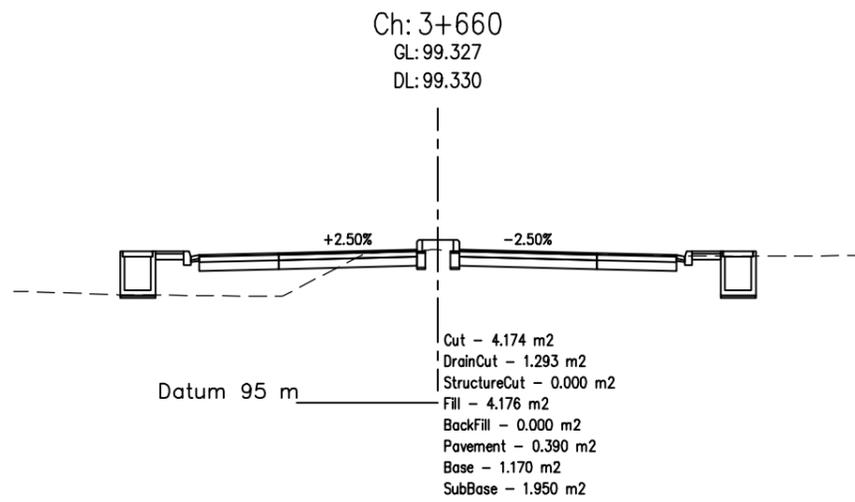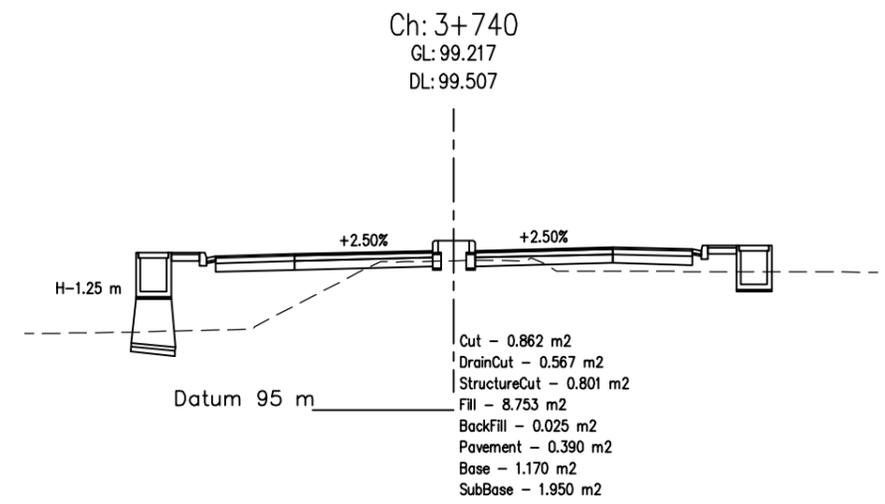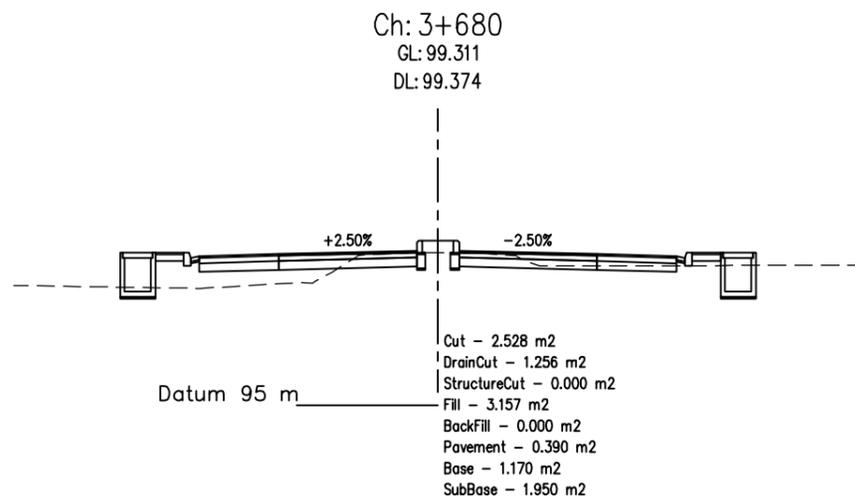

Department of Urban Development & Building
Construction (DUDBC)
Regional Urban Development Project (RUDP)
West Urban Corridor (WUC) Development Project
Babarmahal, Kathmandu, Nepal

Reviewed & Designed By :
DOHWA Engineering Co. Ltd.
in Association with
ERM (P.) Ltd., SILT Consultants (P.) Ltd., and
DIGICON (P.) Ltd.
Mid- Baneshwor, Kathmandu
Tel: 01- 4589393

Consultant
Team Leader : YOO CHANGMIN
Reviewed By : YAGYA BAHADUR MALLA
Designed By : SABIN BAJRACHARYA







Client
Approved By :
Checked By :

Scale



Cross-Section
**LUMBINI BUS TERMINAL ACCESS
ROAD**
CH 0+000 - 3+931.603Km

REV : DEC 2024
DRG NO : LSM/RD/CS/33
CHAINAGE : 3+640-3+740
SHEET NO : 33

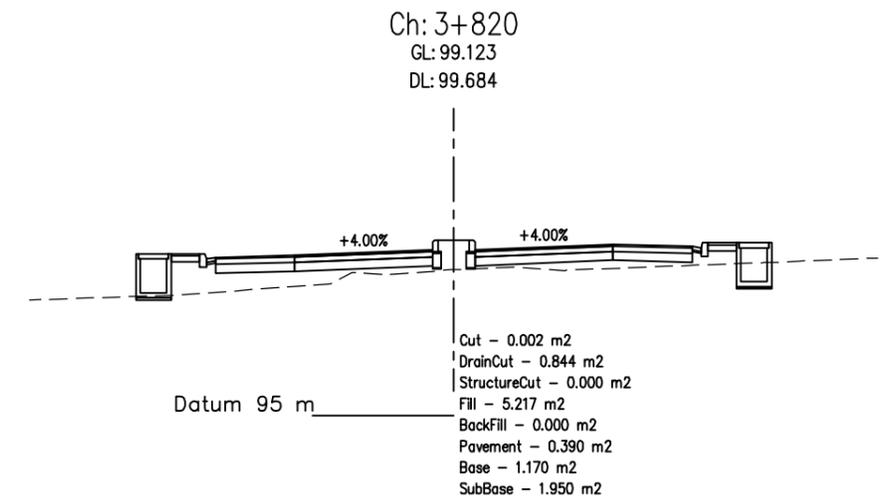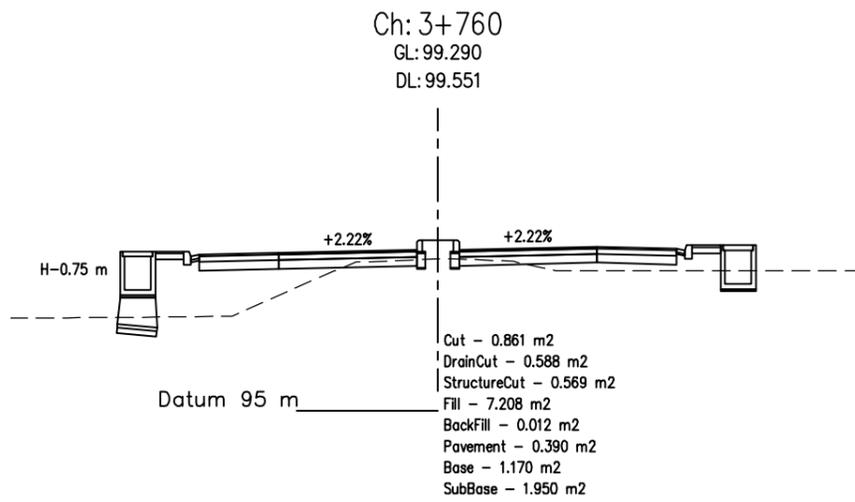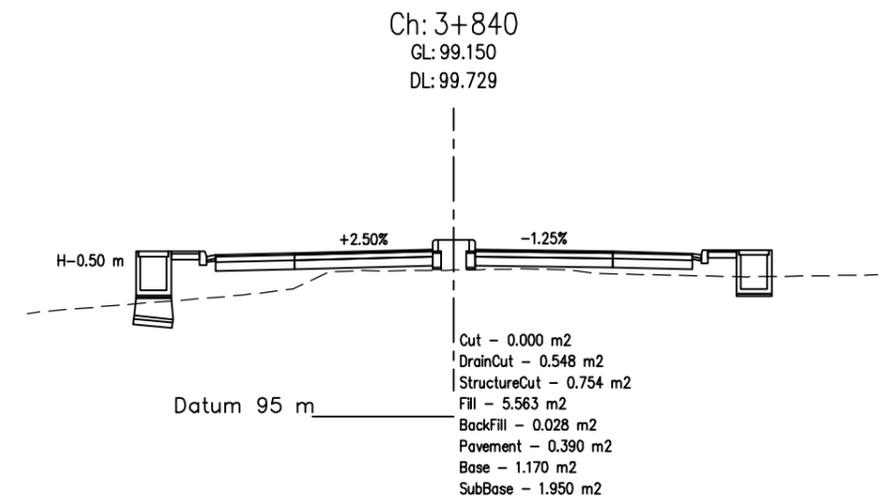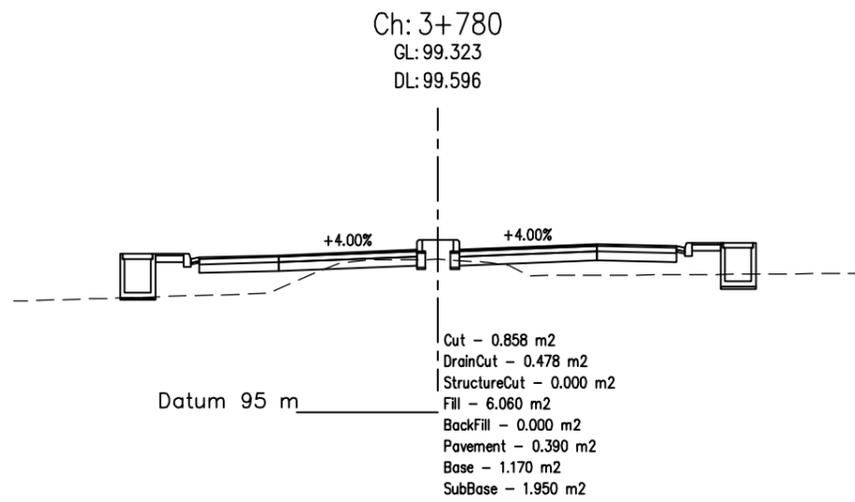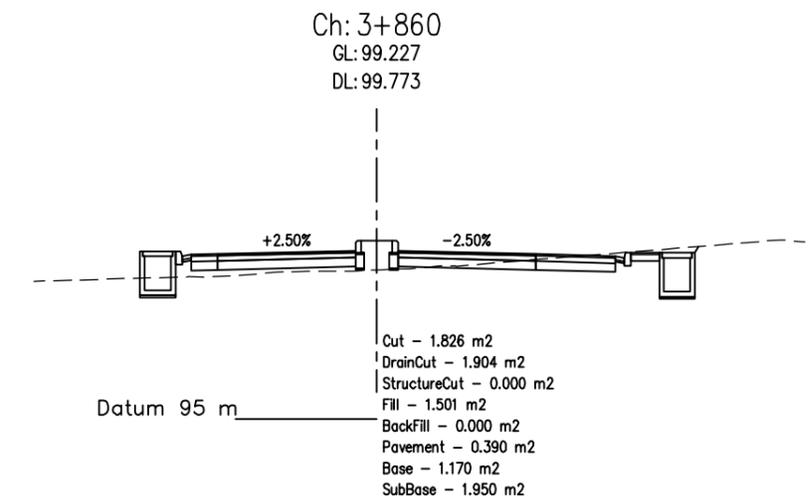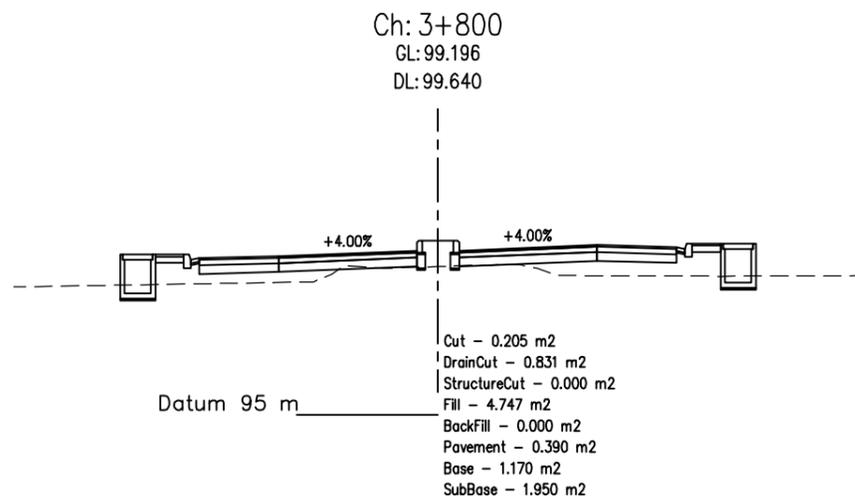


Department of Urban Development & Building
Construction (DUDBC)
Regional Urban Development Project (RUDP)
West Urban Corridor (WUC) Development Project
Babarmahal, Kathmandu, Nepal

Reviewed & Designed By :
DOHWA Engineering Co. Ltd.
in Association with
ERMIC (P.) Ltd., SILT Consultants (P.) Ltd., and
DIGICON (P.) Ltd.
Mid- Baneshwor, Kathmandu
Tel: 01- 4589393






Consultant
Team Leader : YOO CHANGMIN
Reviewed By : YAGYA BAHADUR MALLA
Designed By : SABIN BAJRACHARYA

Client
Approved By :
Checked By :

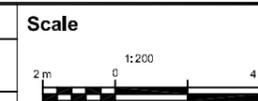

Cross-Section
LUMBINI BUS TERMINAL ACCESS
ROAD
CH 0+000 - 3+931.603Km

REV : DEC 2024
DRG NO : LSM/RD/CS/34
CHAINAGE : 3+760-3+860
SHEET NO : 34

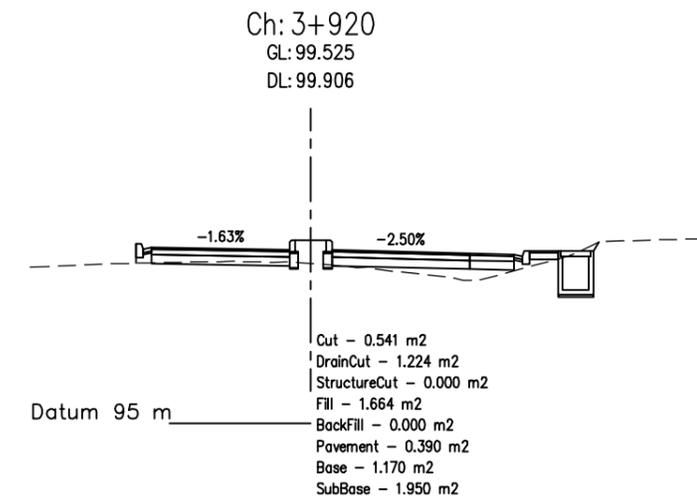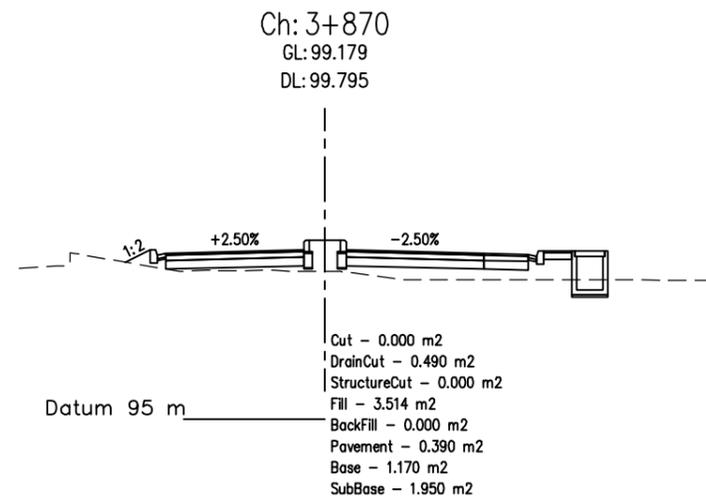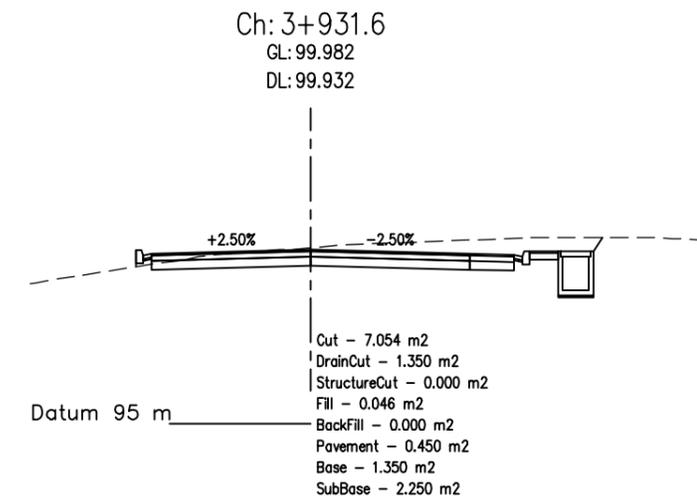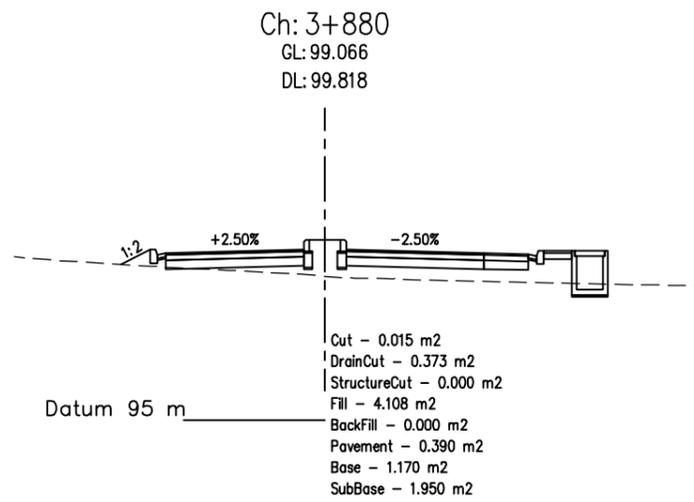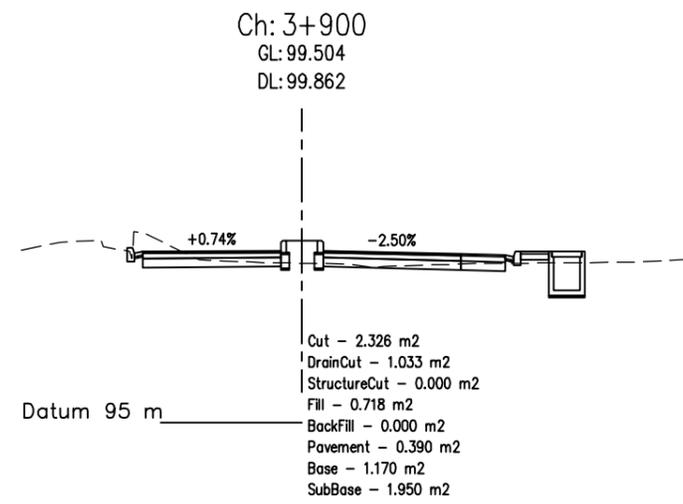

Department of Urban Development & Building
Construction (DUDBC)
Regional Urban Development Project (RUDP)
West Urban Corridor (WUC) Development Project
Babarmahal, Kathmandu, Nepal

Reviewed & Designed By :
DOHWA Engineering Co. Ltd.
in Association with
ERMIC (P.) Ltd., SILT Consultants (P.) Ltd., and
DIGICON (P.) Ltd.
Mid- Baneshwor, Kathmandu
Tel: 01- 4589393



Consultant
Team Leader : YOO CHANGMIN
Reviewed By : YAGYA BAHADUR MALLA
Designed By : SABIN BAJRACHARYA

Client
Approved By :
Checked By :




Cross-Section
LUMBINI BUS TERMINAL ACCESS
ROAD
CH 0+000 - 3+931.603Km

REV : DEC 2024
DRG NO : LSM/RD/CS/35
CHAINAGE : 3+870-3+931.6
SHEET NO : 35

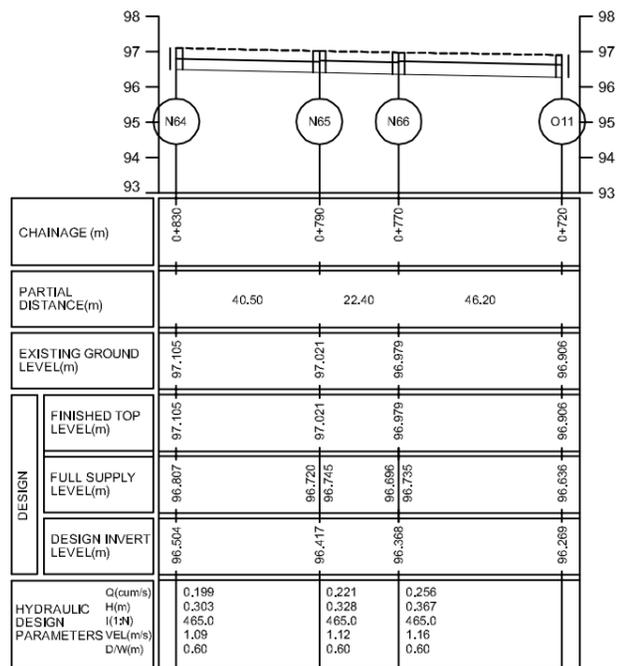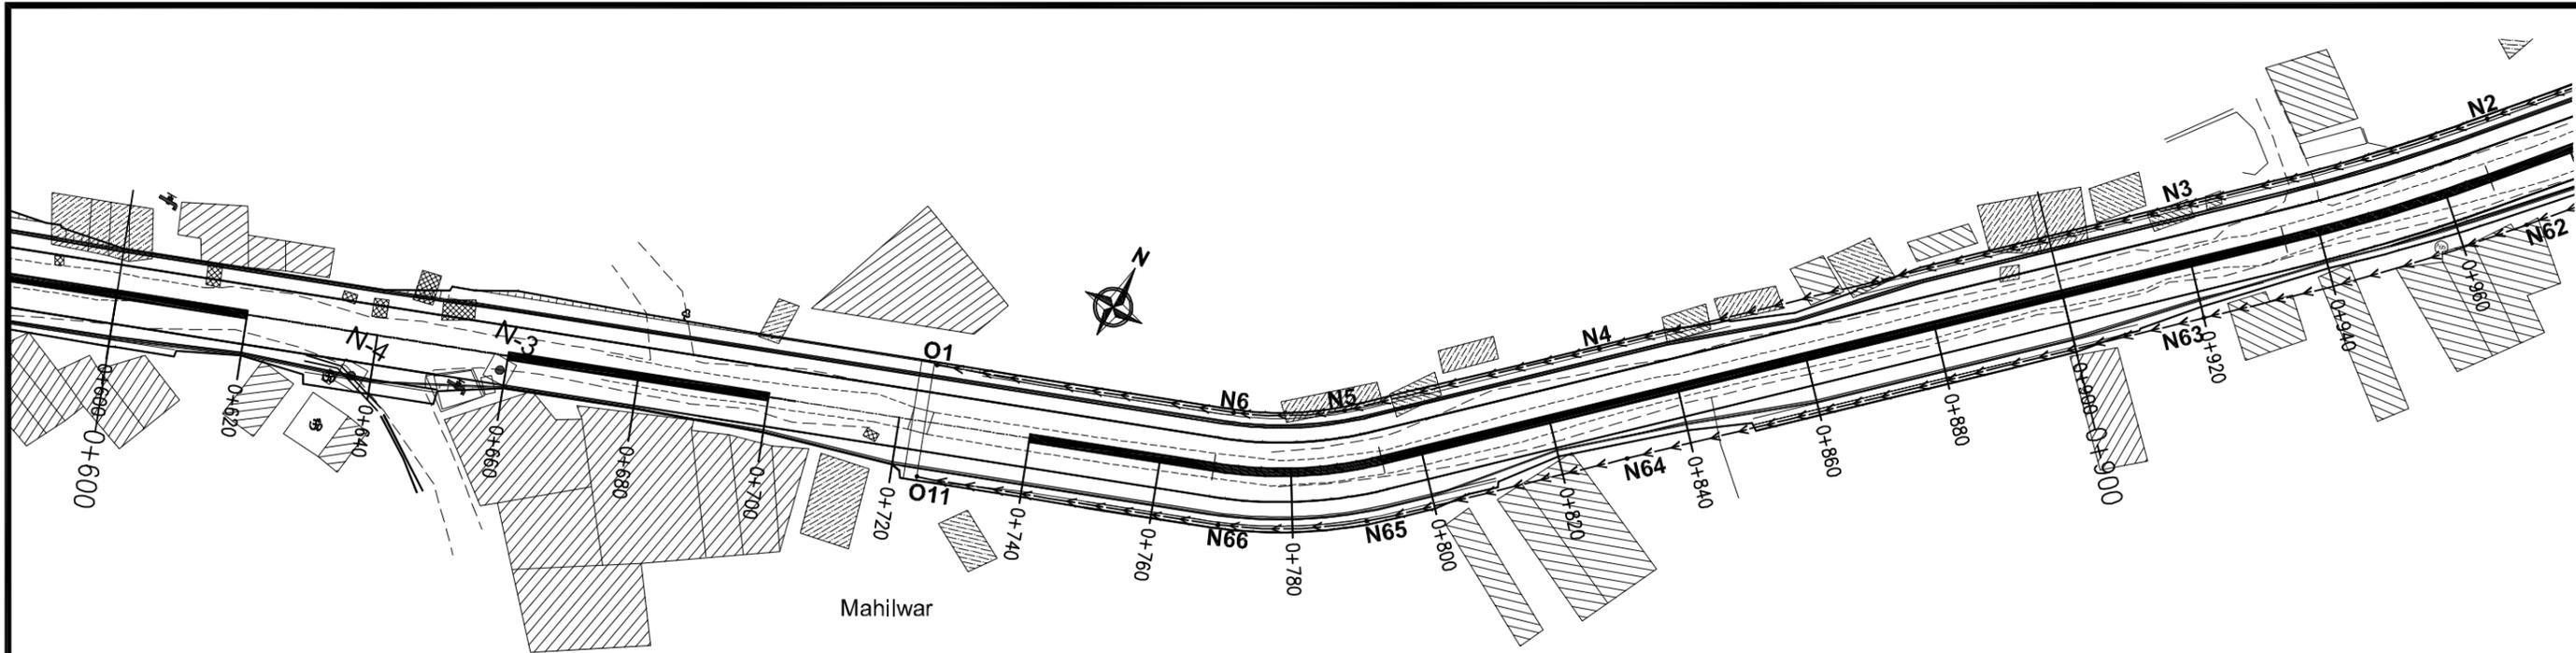

BRANCH NUMBER: N61-O11

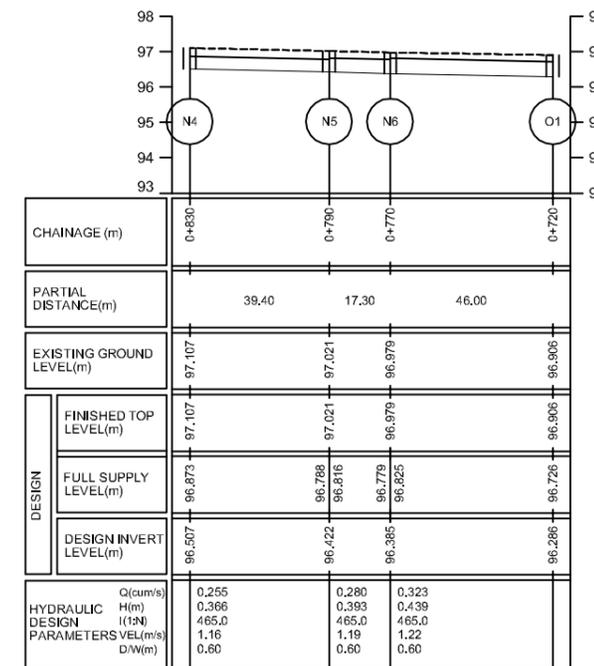

BRANCH NUMBER: N1-O1




Department of Urban Development & Building Construction (DUDBC)
Regional Urban Development Project (RUDP)
 West Urban Corridor (WUC) Development Project
 Babarmahal, Kathmandu, Nepal

Reviewed & Designed By :
DOHWA Engineering Co. Ltd.
 In Association with
ERM (P.) Ltd., SILT Consultants (P.) Ltd., and DIGICON (P.) Ltd.
 Mid- Baneshwor, Kathmandu
 Tel: 01-4589393



Consultant
Team Leader : YOO CHANGMIN
Reviewed By : YAGYA BAHADUR MALLA
Designed By : ROCKY KRISHNA TANDUKAR

Client
Approved By :
Checked By :

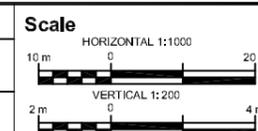


Drain Plan & Profile
LUMBINI BUS TERMINAL ACCESS ROAD
CH 0+000 - 3+931.603 Km

REV : DEC 2024
DRG NO : LSM/DD/PP/01
CHAINAGE : 0+720 to 0+830
SHEET NO : 01/14

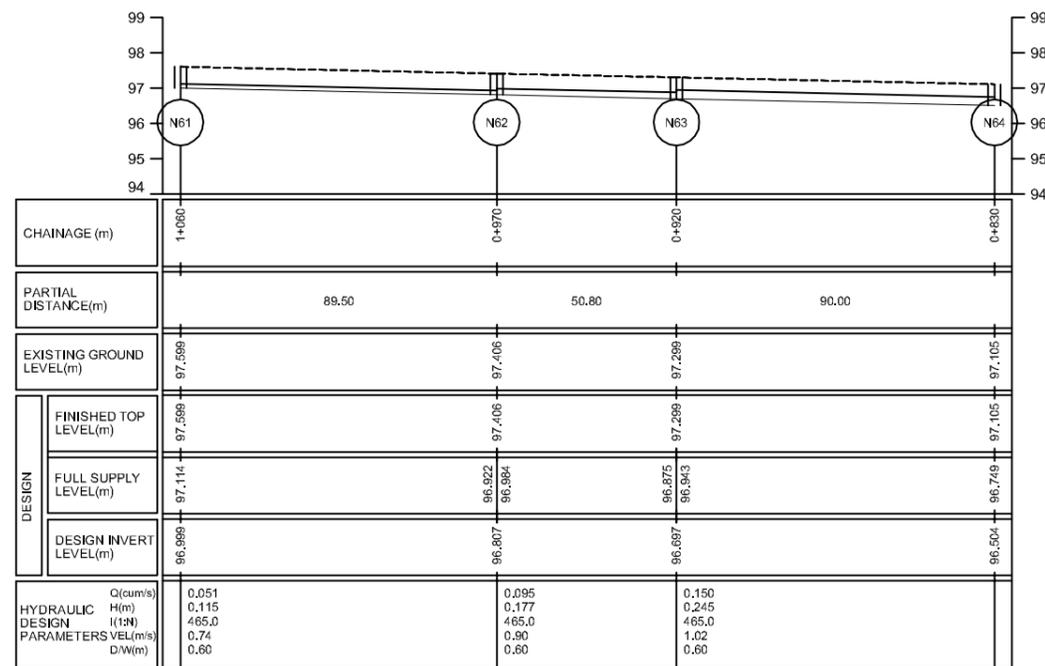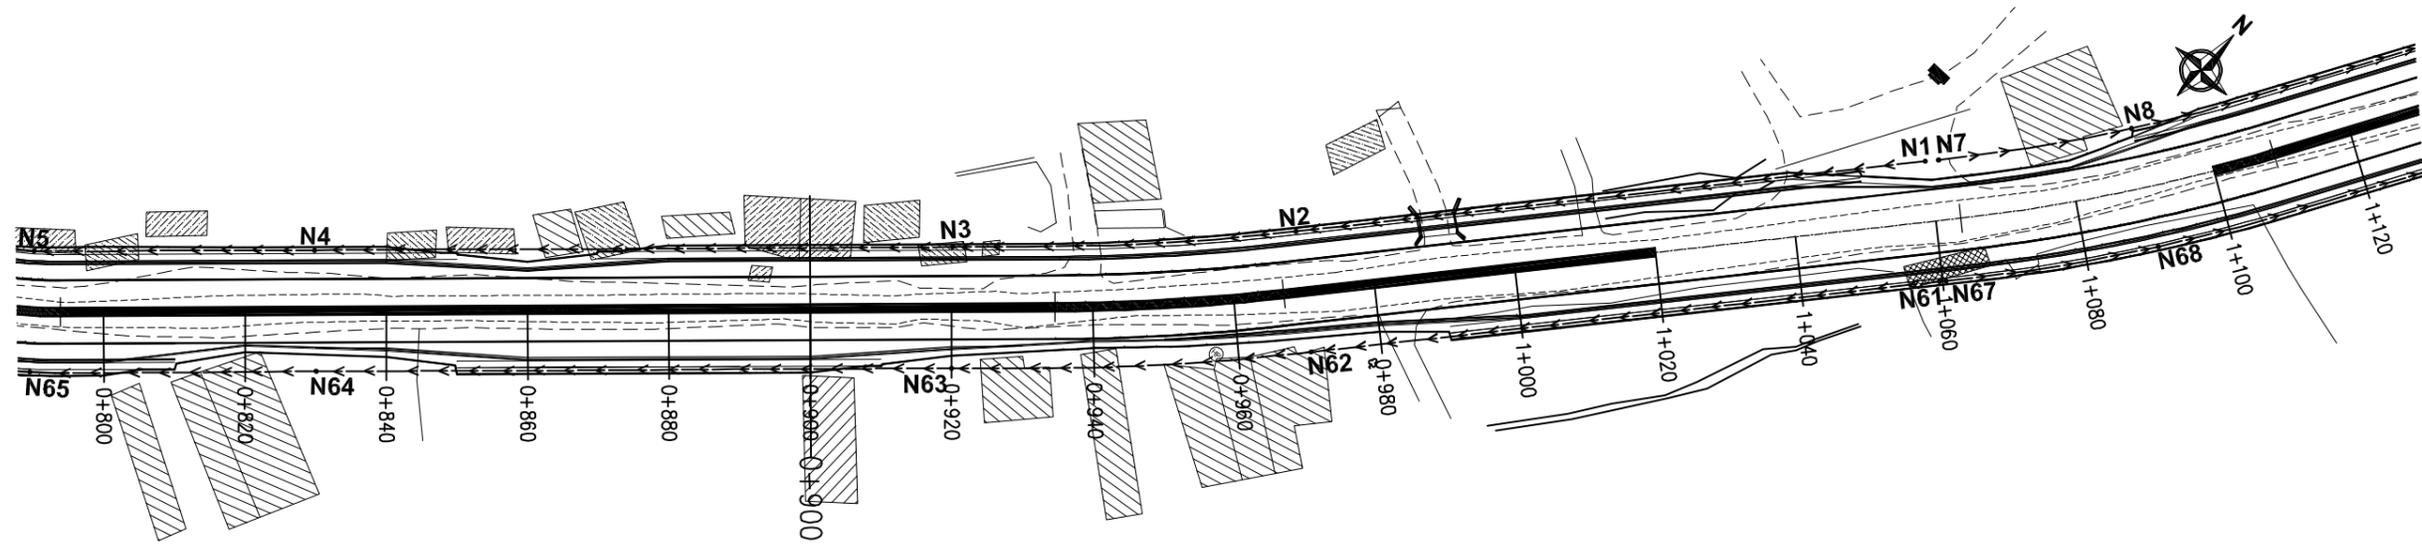

BRANCH NUMBER: N61-O11

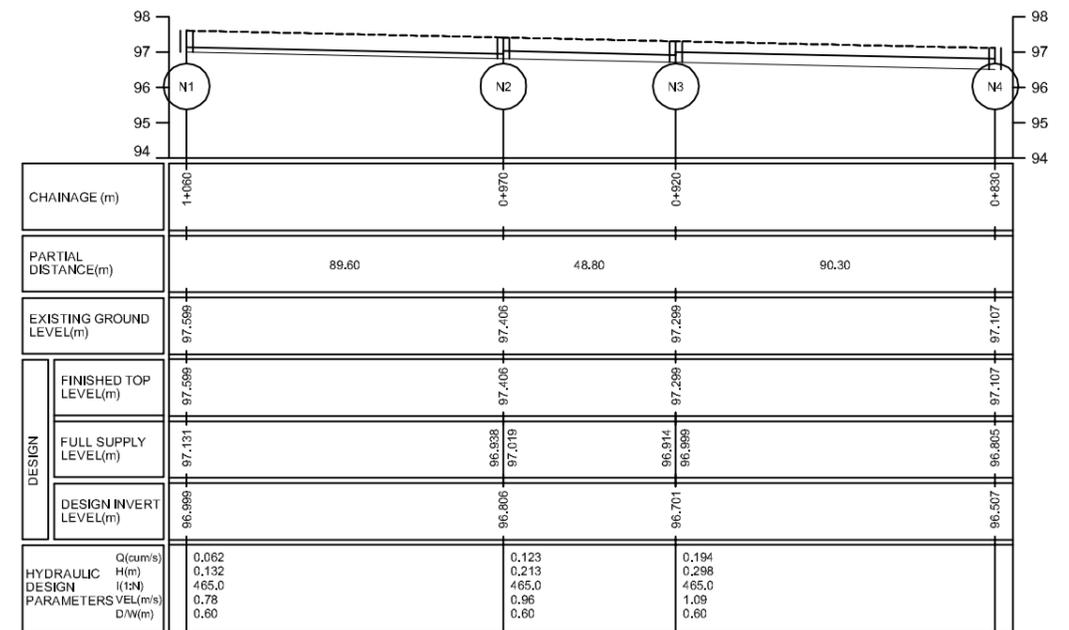

BRANCH NUMBER: N1-O1




Department of Urban Development & Building Construction (DUBBC)
Regional Urban Development Project (RUDP)
 West Urban Corridor (WUC) Development Project
 Babarmahal, Kathmandu, Nepal

Reviewed & Designed By :
 DOHWA Engineering Co. Ltd.
 In Association with
 ERM (P.) Ltd., SILT Consultants (P.) Ltd., and
 DIGICON (P.) Ltd.
 Mid- Baneshwor, Kathmandu
 Tel: 01-4589393



Consultant
Team Leader : YOO CHANGMIN
Reviewed By : YAGYA BAHADUR MALLA
Designed By : ROCKY KRISHNA TANDUKAR

Client
Approved By :
Checked By :

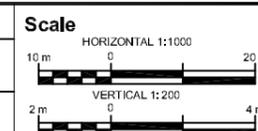


Drain Plan & Profile
LUMBINI BUS TERMINAL ACCESS ROAD
 CH 0+000 - 3+931.603 Km

REV : DEC 2024
DRG NO : LSM/DD/PP/02
CHAINAGE : 0+830 to 1+060
SHEET NO : 02/14

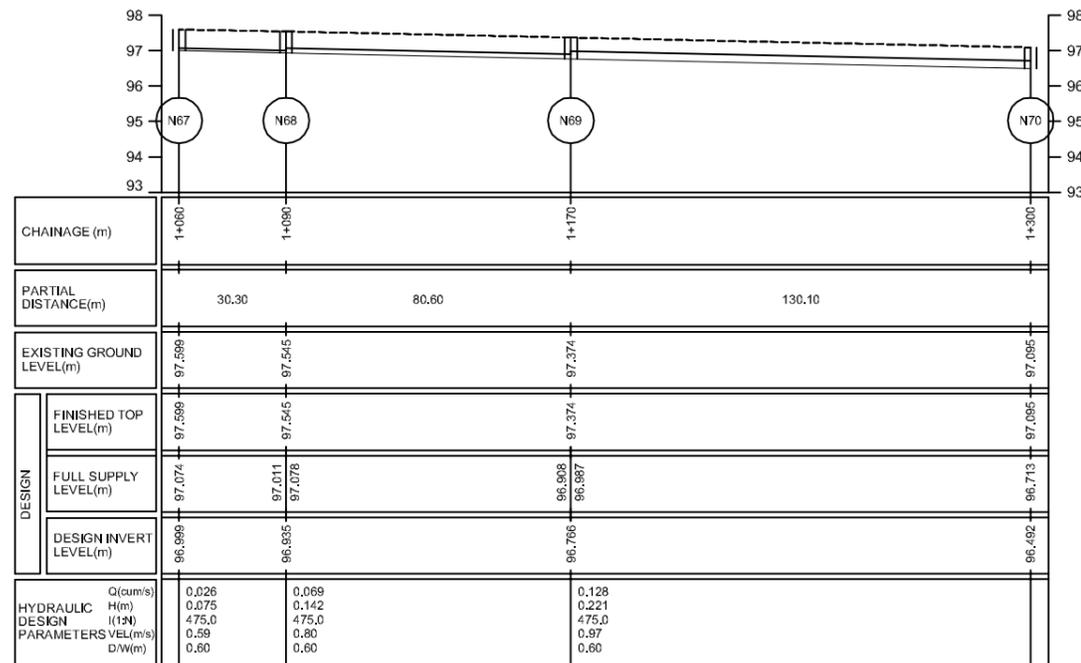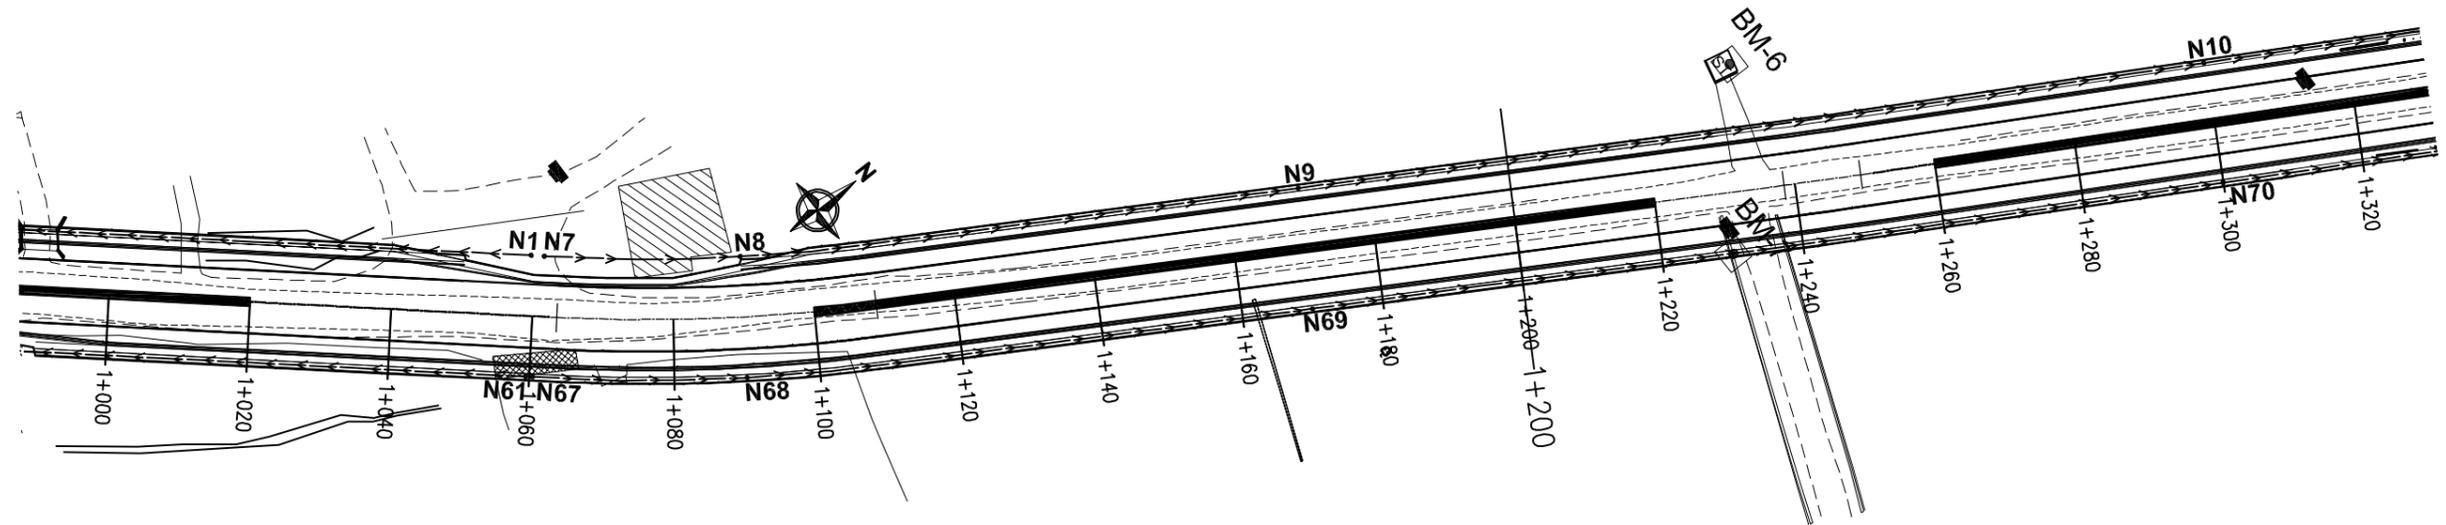

BRANCH NUMBER: N67-O12

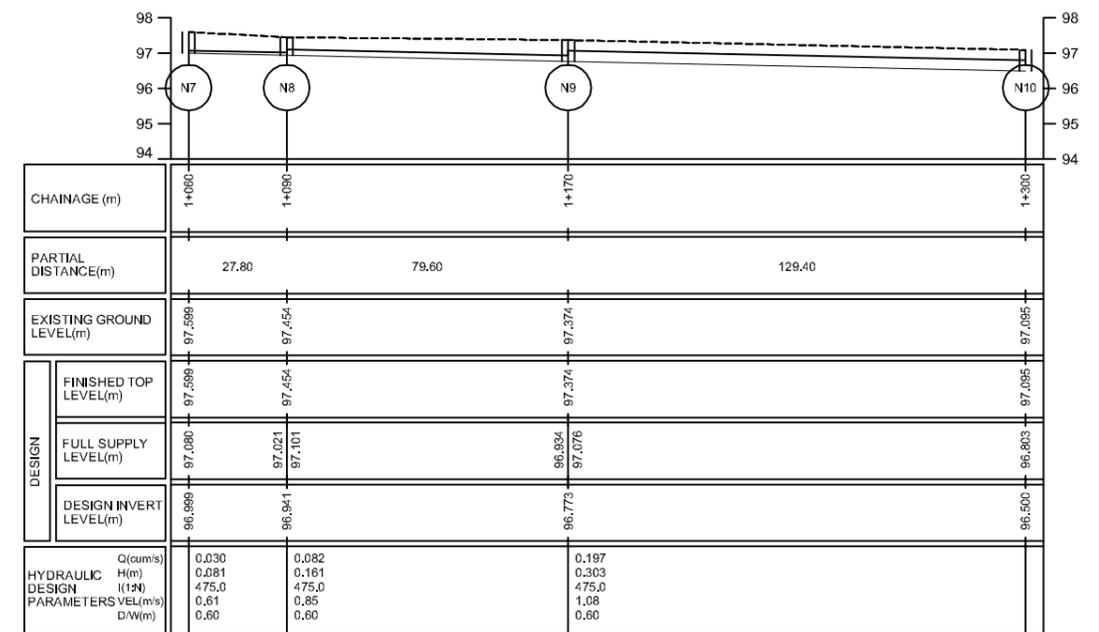

BRANCH NUMBER: N7-O2




Department of Urban Development & Building Construction (DUDBC)
Regional Urban Development Project (RUDP)
 West Urban Corridor (WUC) Development Project
 Babarmahal, Kathmandu, Nepal

Reviewed & Designed By :
 DOHWA Engineering Co. Ltd.
 In Association with
 ERM (P.) Ltd., SILT Consultants (P.) Ltd., and
 DIGICON (P.) Ltd.
 Mid- Baneshwor, Kathmandu
 Tel: 01-4589393

Consultant
Team Leader : YOO CHANGMIN
Reviewed By : YAGYA BAHADUR MALLA
Designed By : ROCKY KRISHNA TANDUKAR



Client
Approved By :
Checked By :

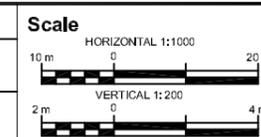


Drain Plan & Profile
LUMBINI BUS TERMINAL ACCESS ROAD
 CH 0+000 - 3+931.603 Km

REV : DEC 2024
DRG NO : LSM/DD/PP/03
CHAINAGE : 1+060 to 1+300
SHEET NO : 03/14

Mahajidiya

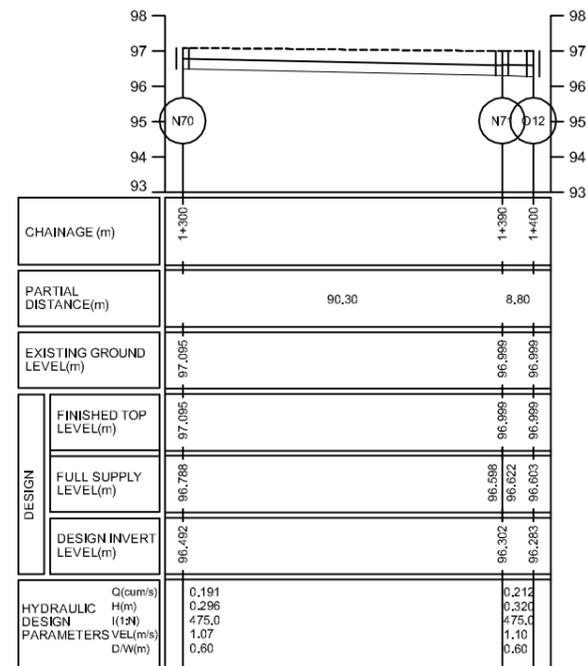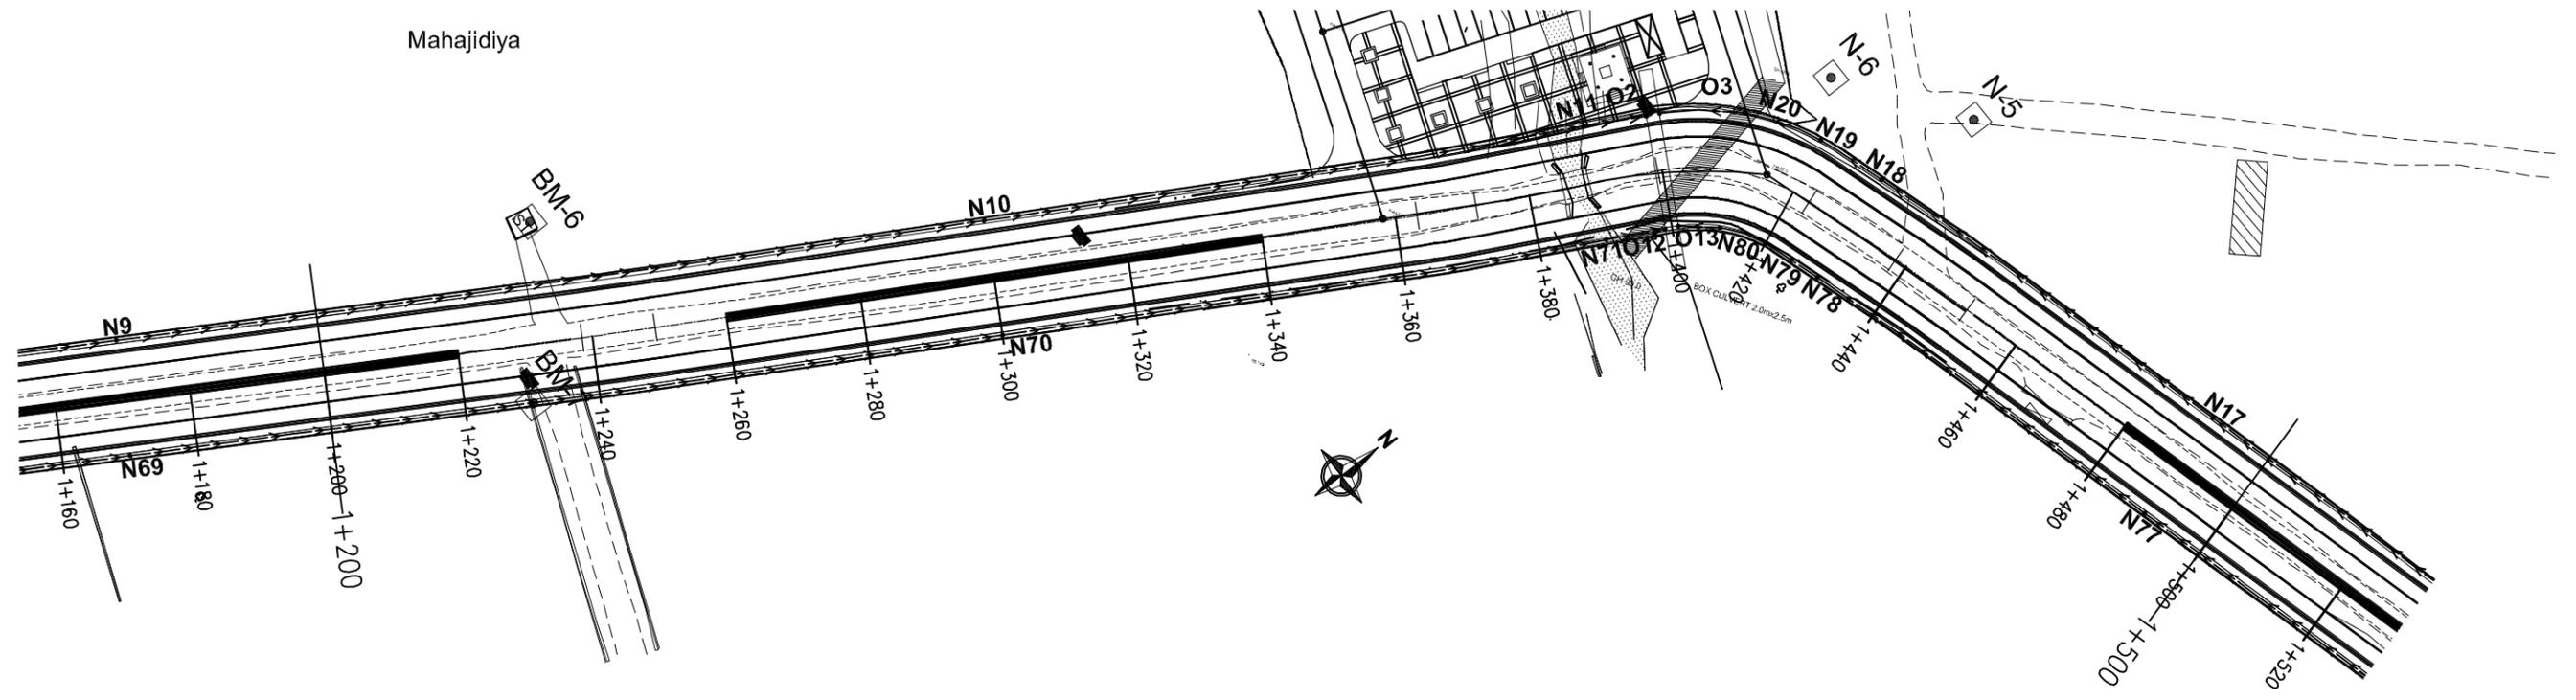

BRANCH NUMBER: N67-O12

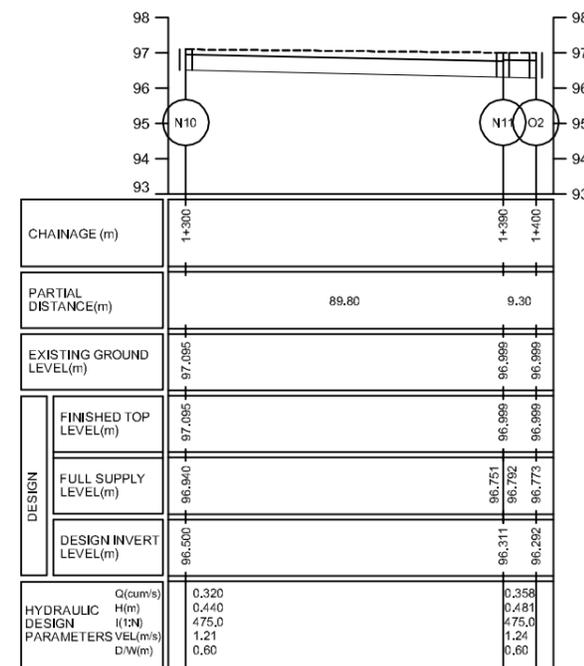

BRANCH NUMBER: N7-O2




Department of Urban Development & Building Construction (DUDBC)
Regional Urban Development Project (RUDP)
 West Urban Corridor (WUC) Development Project
 Babarmahal, Kathmandu, Nepal

Reviewed & Designed By :
 DOHWA Engineering Co. Ltd.
 In Association with
 ERM (P.) Ltd., SILT Consultants (P.) Ltd., and
 DIGICON (P.) Ltd.
 Mid- Baneshwor, Kathmandu
 Tel: 01-4589393



Consultant
 Team Leader : YOO CHANGMIN
 Reviewed By : YAGYA BAHADUR MALLA
 Designed By : ROCKY KRISHNA TANDUKAR

Client
 Approved By :
 Checked By :

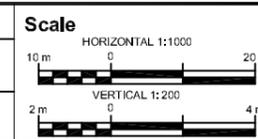


Drain Plan & Profile
LUMBINI BUS TERMINAL ACCESS ROAD
 CH 0+000 - 3+931.603 Km

REV : DEC 2024
 DRG NO : LSM/DD/PP/04
 CHAINAGE : 1+300 to 1+400
 SHEET NO : 04/14

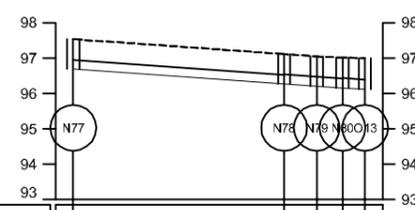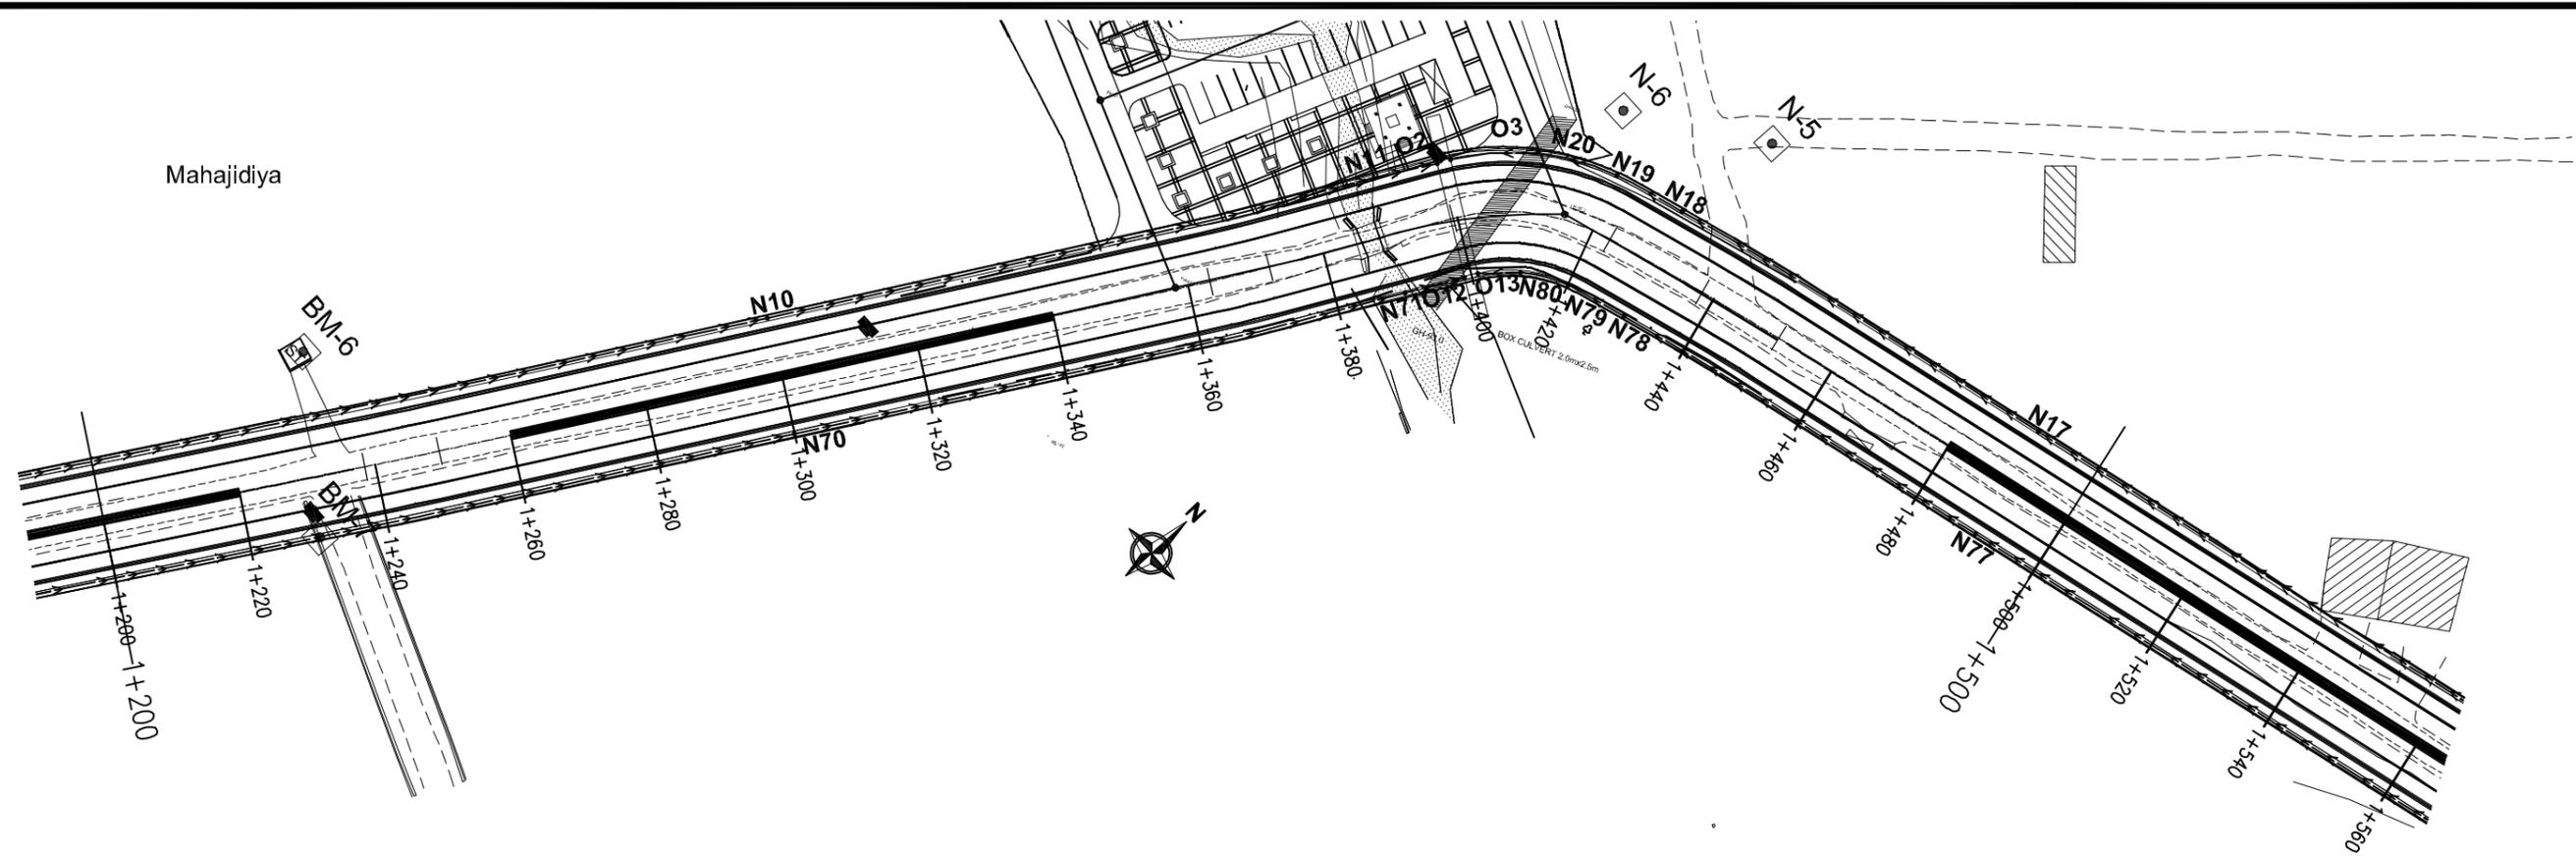

CHAINAGE (m)	1+490	1+430	1+420	1+410	1+400
PARTIAL DISTANCE(m)		59.60	9.20	7.30	6.30
EXISTING GROUND LEVEL(m)	97.531	97.112	97.045	97.006	96.989
DESIGN	FINISHED TOP LEVEL(m)	97.531	97.112	97.045	97.006
	FULL SUPPLY LEVEL(m)	96.948	96.528	96.475	96.426
	DESIGN INVERT LEVEL(m)	96.680	96.270	96.205	96.153
HYDRAULIC DESIGN PARAMETERS	Q(cum/s) H(m) I(‰) VEL(m/s) D(W)(m)	0.198 0.258 142.0 1.73 0.45	0.210 0.270 142.0 1.73 0.45	0.219 0.278 142.0 1.74 0.45	0.217 0.277 142.0 1.74 0.45

BRANCH NUMBER: N72-O13

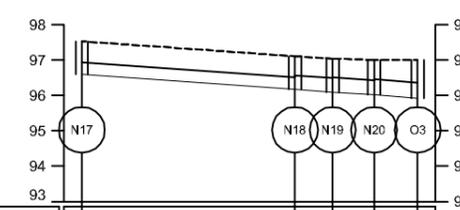

CHAINAGE (m)	1+490	1+430	1+420	1+410	1+400
PARTIAL DISTANCE(m)		60.30	10.70	11.80	12.30
EXISTING GROUND LEVEL(m)	97.531	97.112	97.045	97.006	96.989
DESIGN	FINISHED TOP LEVEL(m)	97.531	97.112	97.045	97.006
	FULL SUPPLY LEVEL(m)	96.942	96.517	96.490	96.435
	DESIGN INVERT LEVEL(m)	96.588	96.174	96.088	96.016
HYDRAULIC DESIGN PARAMETERS	Q(cum/s) H(m) I(‰) VEL(m/s) D(W)(m)	0.286 0.343 142.0 1.85 0.45	0.336 0.391 142.0 1.91 0.45	0.366 0.419 142.0 1.94 0.45	0.390 0.441 142.0 1.96 0.45

BRANCH NUMBER: N12-O3




Department of Urban Development & Building Construction (DUDBC)
Regional Urban Development Project (RUDP)
 West Urban Corridor (WUC) Development Project
 Babarmahal, Kathmandu, Nepal

Reviewed & Designed By :
 DOHWA Engineering Co. Ltd.
 In Association with
ERMIC (P.) Ltd., SILT Consultants (P.) Ltd., and DIGICON (P.) Ltd.
 Mid- Baneshwor, Kathmandu
 Tel: 01-4589393



Consultant
Team Leader : YOO CHANGMIN
Reviewed By : YAGYA BAHADUR MALLA
Designed By : ROCKY KRISHNA TANDUKAR

Client
Approved By :
Checked By :

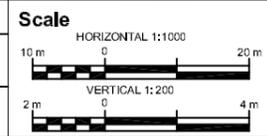


Drain Plan & Profile
LUMBINI BUS TERMINAL ACCESS ROAD
 CH 0+000 - 3+931.603 Km

REV : DEC 2024
DRG NO : LSM/DD/PP/05
CHAINAGE : 1+400 to 1+490
SHEET NO : 05/14

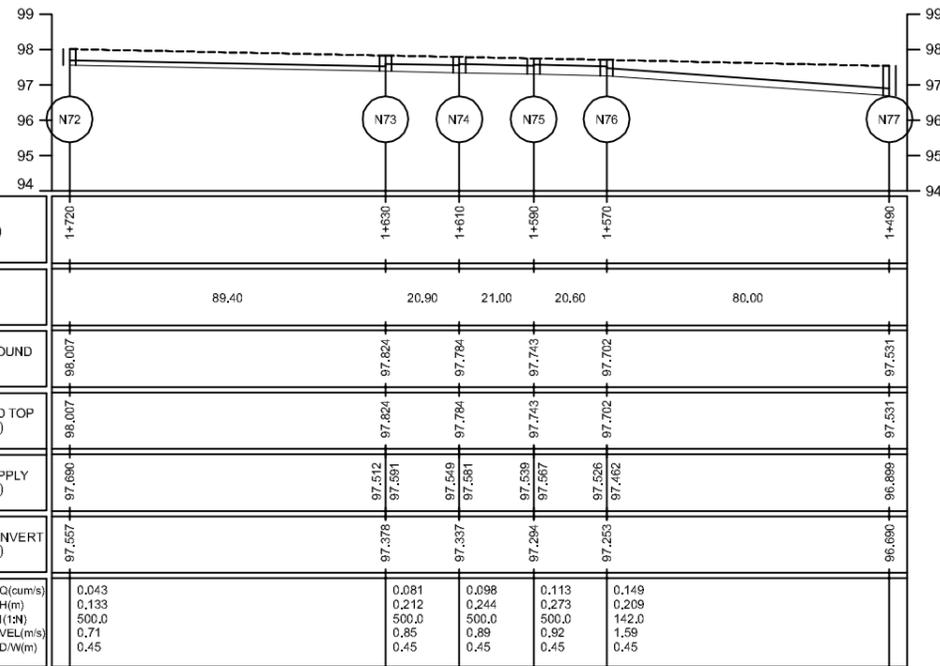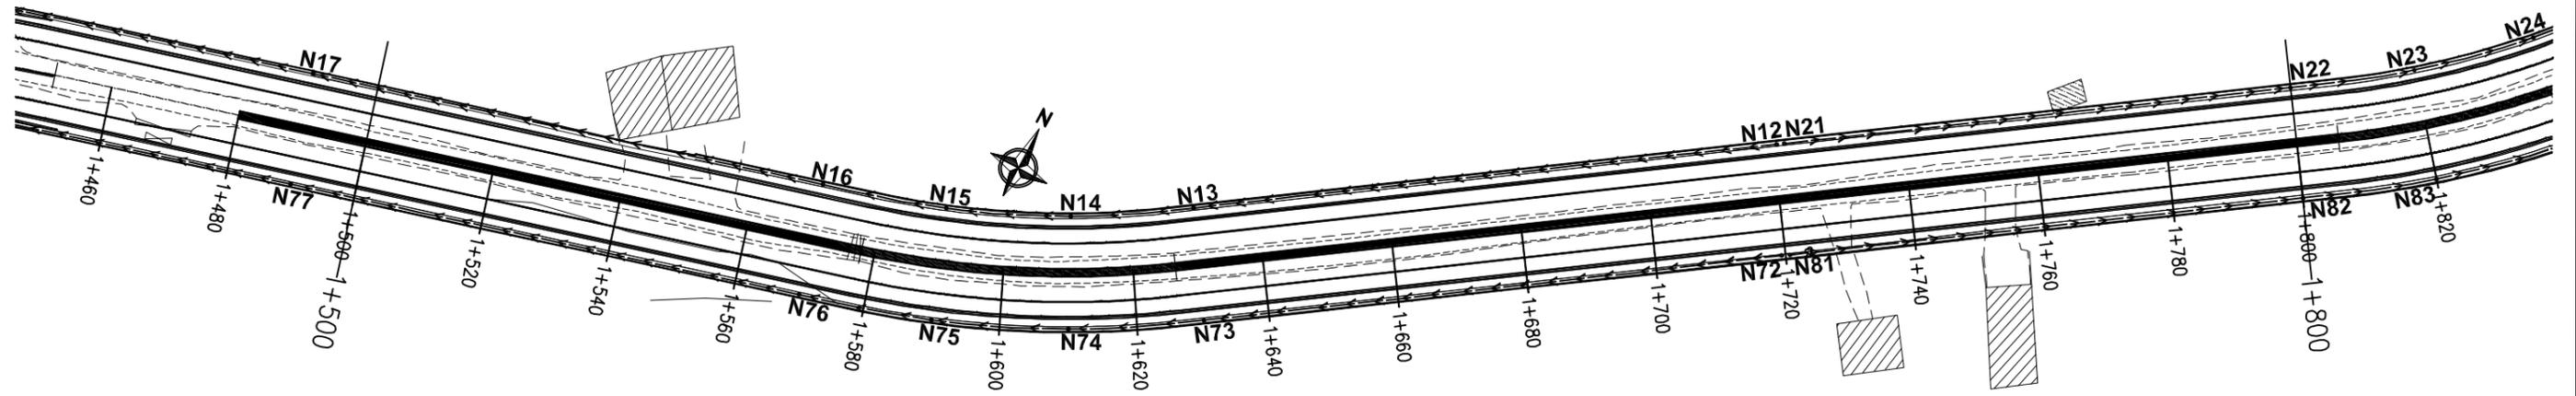

BRANCH NUMBER: N72-O13

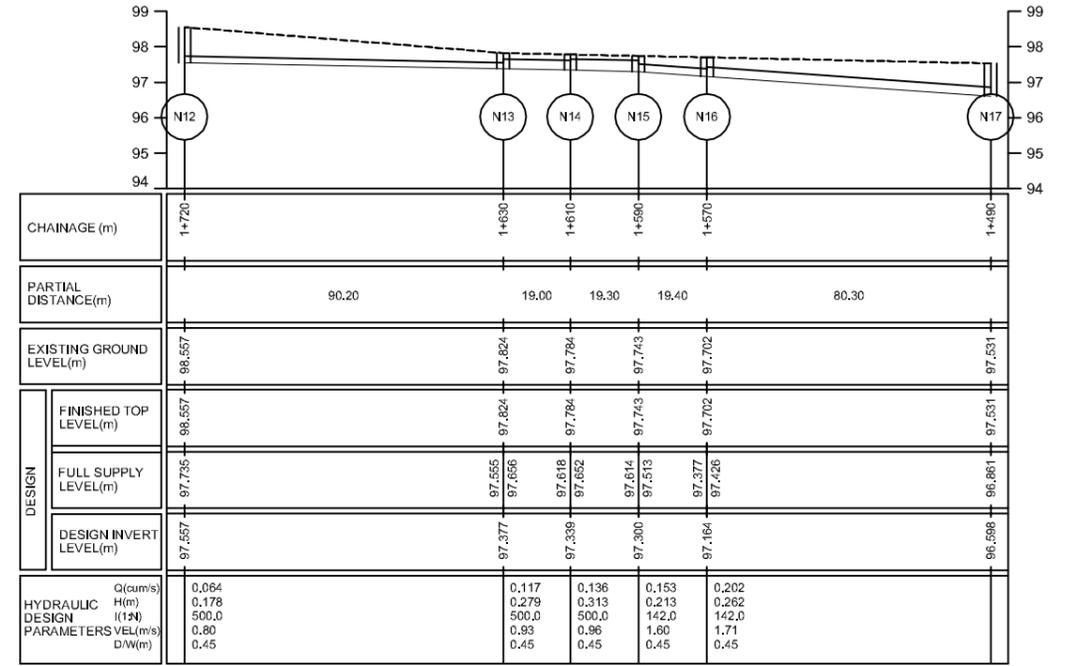

BRANCH NUMBER: N12-O3




Department of Urban Development & Building Construction (DUBC)
Regional Urban Development Project (RUDP)
 West Urban Corridor (WUC) Development Project
 Babarmahal, Kathmandu, Nepal

Reviewed & Designed By :
 DOHWA Engineering Co. Ltd.
 In Association with
 ERMC (P.) Ltd., SILT Consultants (P.) Ltd., and
 DIGICON (P.) Ltd.
 Mid- Baneshwor, Kathmandu
 Tel: 01-4589393



Consultant
Team Leader : YOO CHANGMIN
Reviewed By : YAGYA BAHADUR MALLA
Designed By : ROCKY KRISHNA TANDUKAR

Client
Approved By :
Checked By :

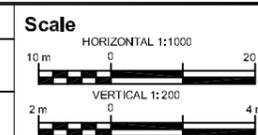


Drain Plan & Profile
LUMBINI BUS TERMINAL ACCESS ROAD
 CH 0+000 - 3+931.603 Km


REV : DEC 2024
DRG NO : LSM/DD/PP/06
CHAINAGE : 1+490 to 1+720
SHEET NO : 06/14

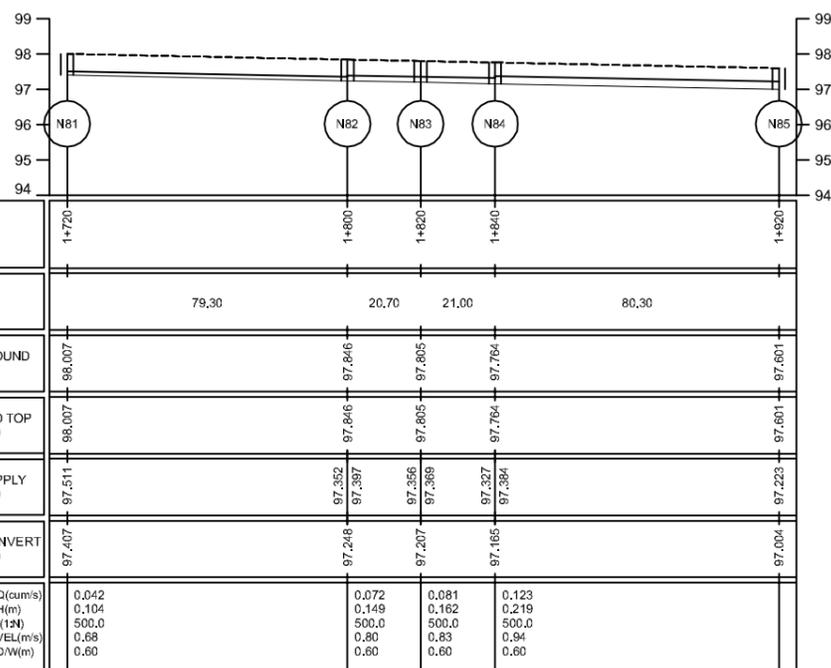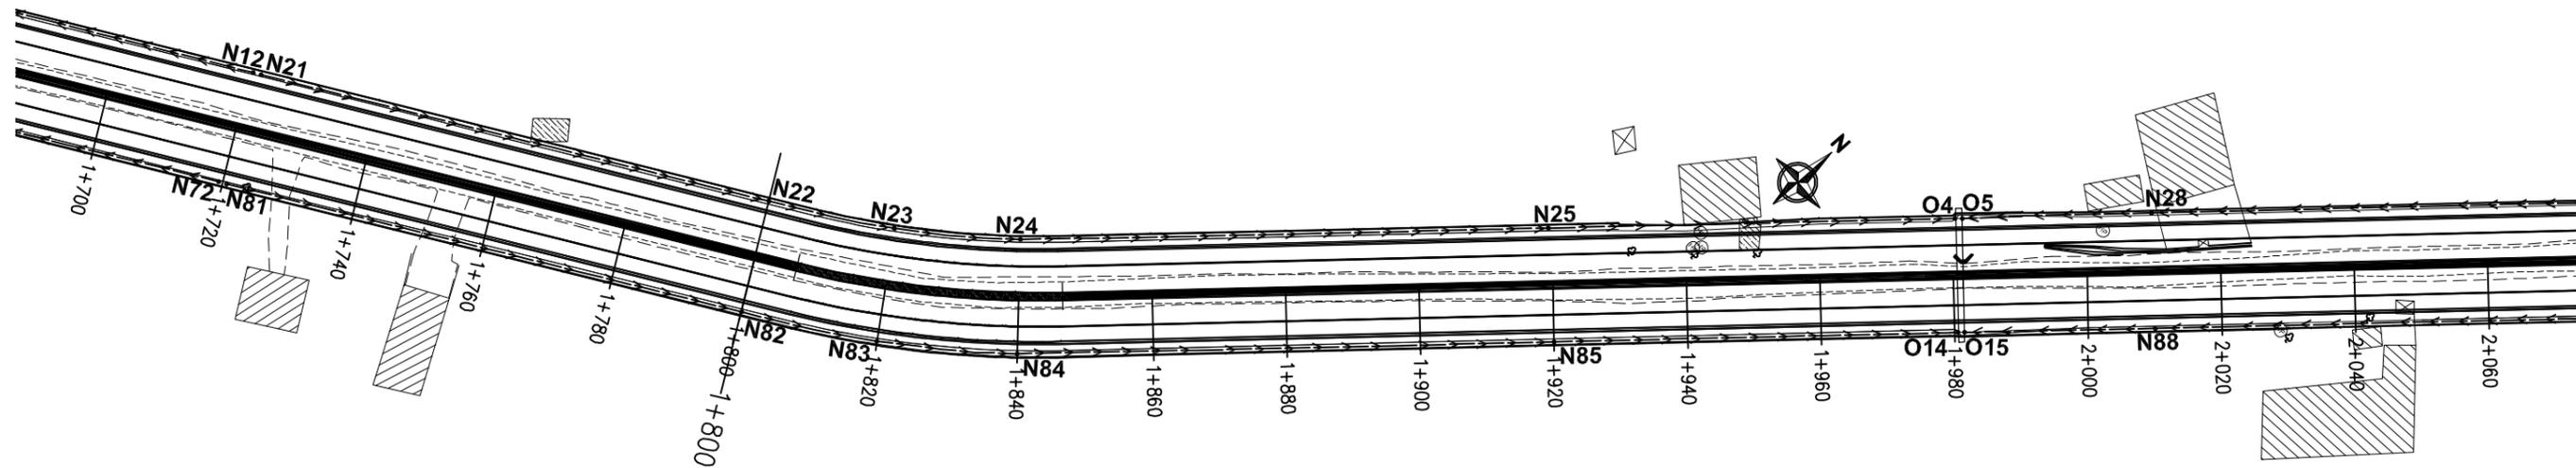

BRANCH NUMBER: N81-O14

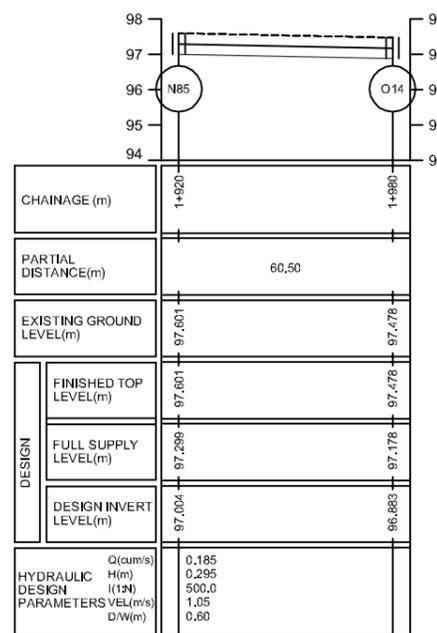

BRANCH NUMBER: N81-O14

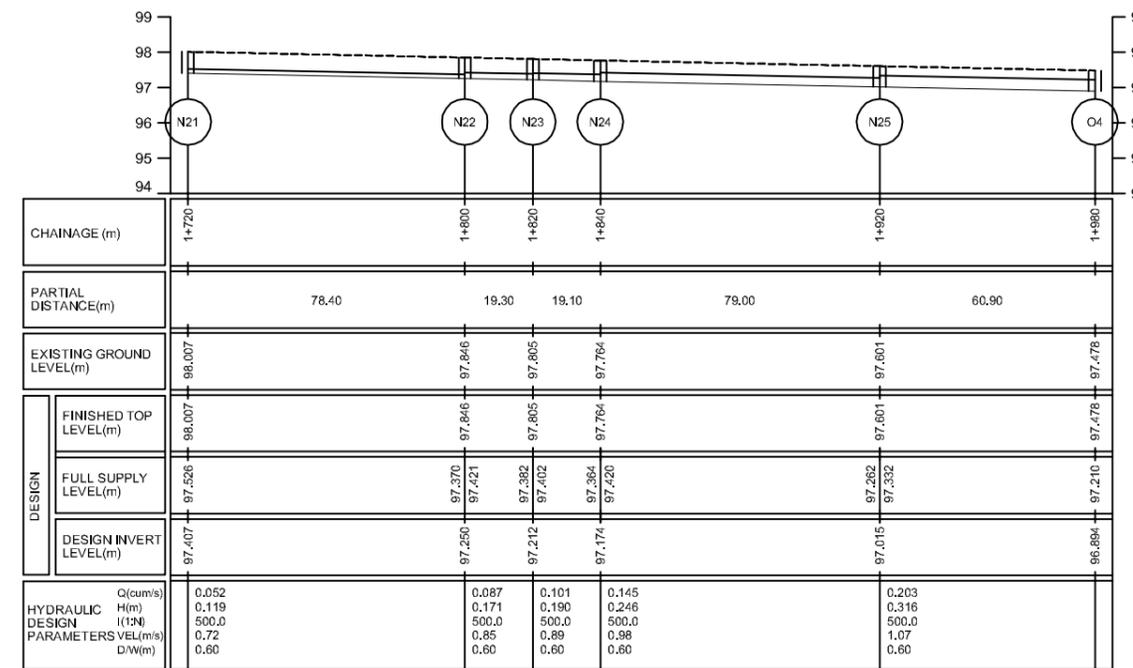

BRANCH NUMBER: N21-O4




Department of Urban Development & Building Construction (DUDBC)
Regional Urban Development Project (RUDP)
 West Urban Corridor (WUC) Development Project
 Babarmahal, Kathmandu, Nepal

Reviewed & Designed By :
 DOHWA Engineering Co. Ltd.
 In Association with
ERMIC (P.) Ltd., SILT Consultants (P.) Ltd., and DIGICON (P.) Ltd.
 Mid- Baneshwor, Kathmandu
 Tel: 01-4589393



Consultant
Team Leader : YOO CHANGMIN
Reviewed By : YAGYA BAHADUR MALLA
Designed By : ROCKY KRISHNA TANDUKAR

Client
Approved By :
Checked By :

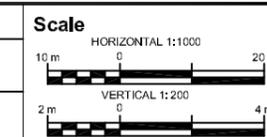


Drain Plan & Profile
LUMBINI BUS TERMINAL ACCESS ROAD
 CH 0+000 - 3+931.603 Km

REV : DEC 2024
DRG NO : LSM/DD/PP/07
CHAINAGE : 1+720 to 1+980
SHEET NO : 07/14

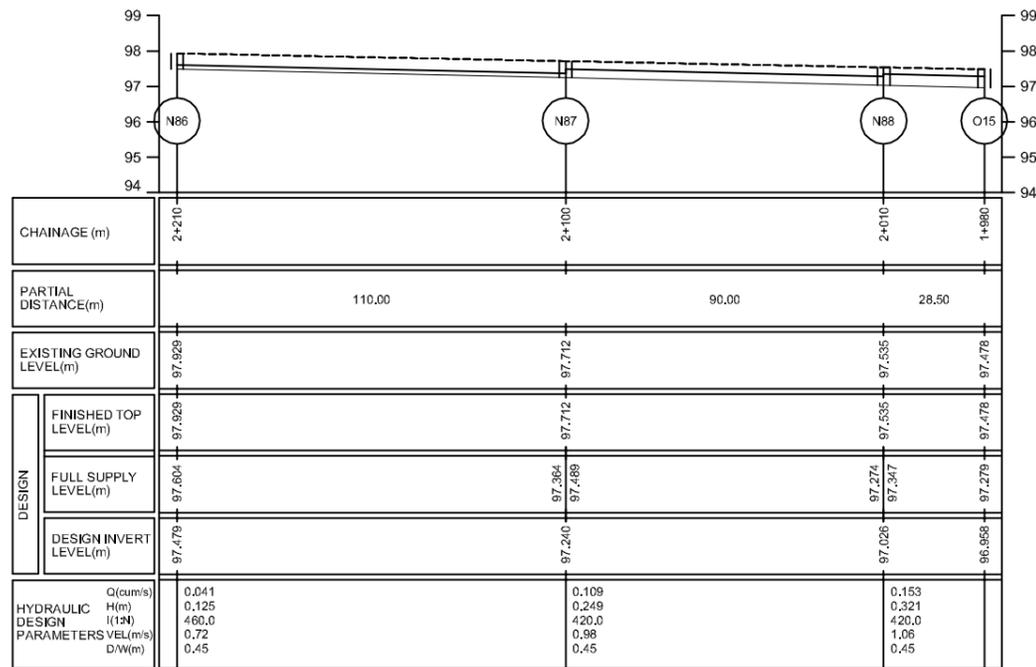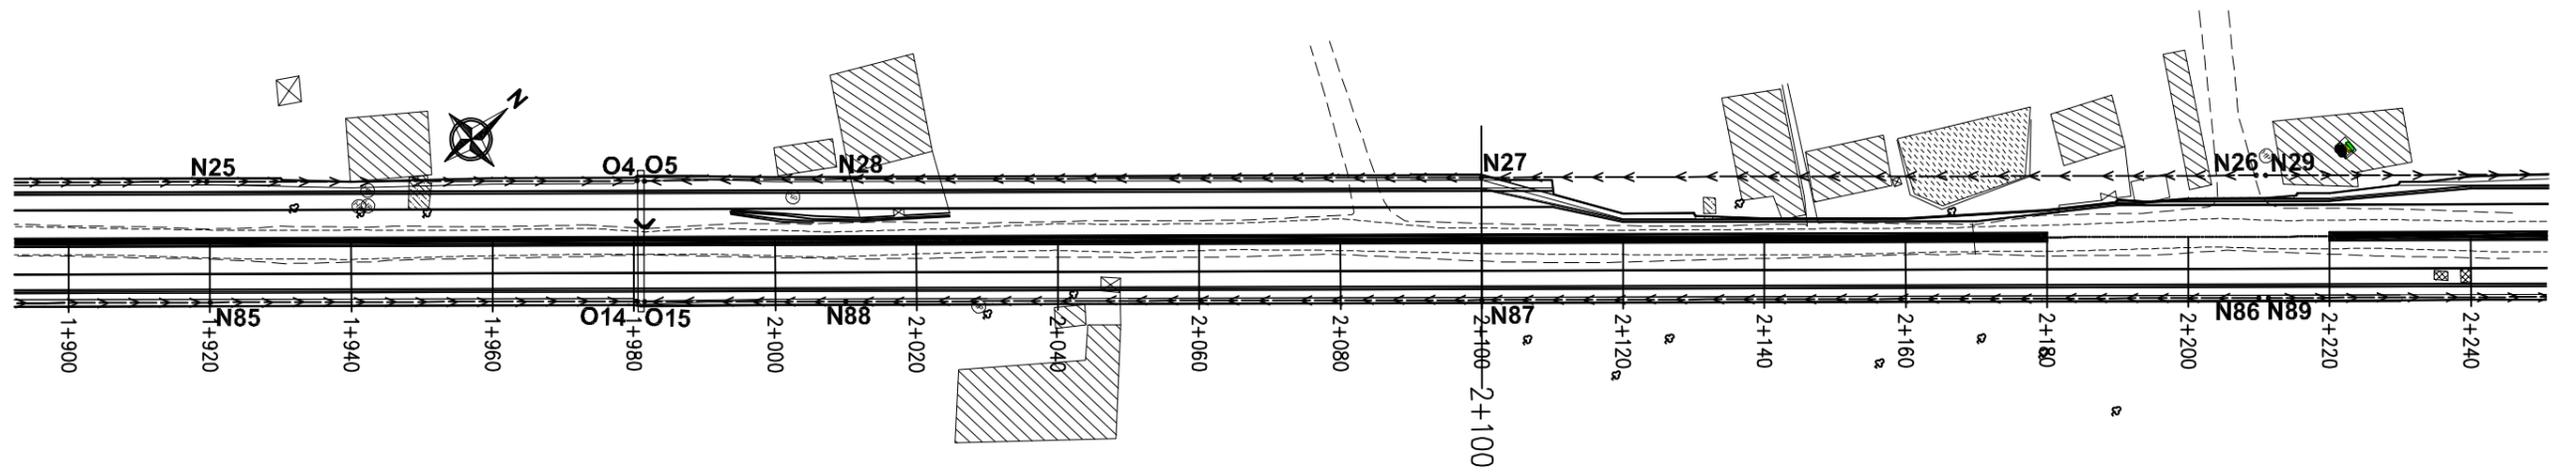

BRANCH NUMBER: N86-O15

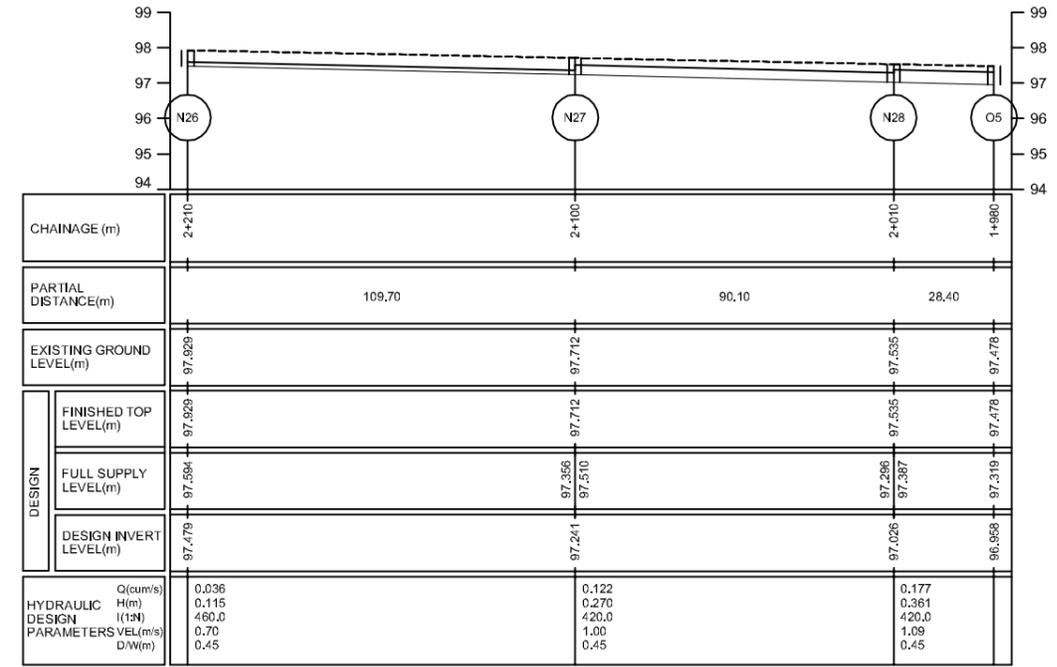

BRANCH NUMBER: N26-O5




Department of Urban Development & Building Construction (DUDBC)
Regional Urban Development Project (RUDP)
 West Urban Corridor (WUC) Development Project
 Babarmahal, Kathmandu, Nepal

Reviewed & Designed By :
 DOHWA Engineering Co. Ltd.
 In Association with
 ERM (P.) Ltd., SILT Consultants (P.) Ltd., and
 DIGICON (P.) Ltd.
 Mid- Baneshwor, Kathmandu
 Tel: 01-4589393



Consultant
Team Leader : YOO CHANGMIN
Reviewed By : YAGYA BAHADUR MALLA
Designed By : ROCKY KRISHNA TANDUKAR

Client
Approved By :
Checked By :

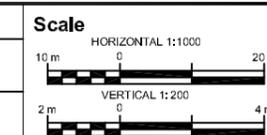


Drain Plan & Profile
LUMBINI BUS TERMINAL ACCESS ROAD
 CH 0+000 - 3+931.603 Km

REV : DEC 2024
DRG NO : LSM/DD/PP/08
CHAINAGE : 1+980 to 2+210
SHEET NO : 08/14

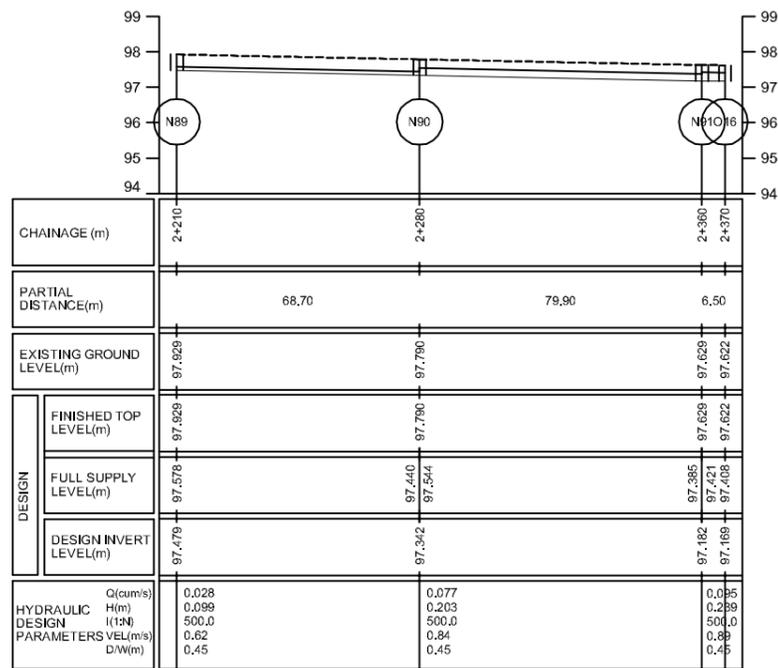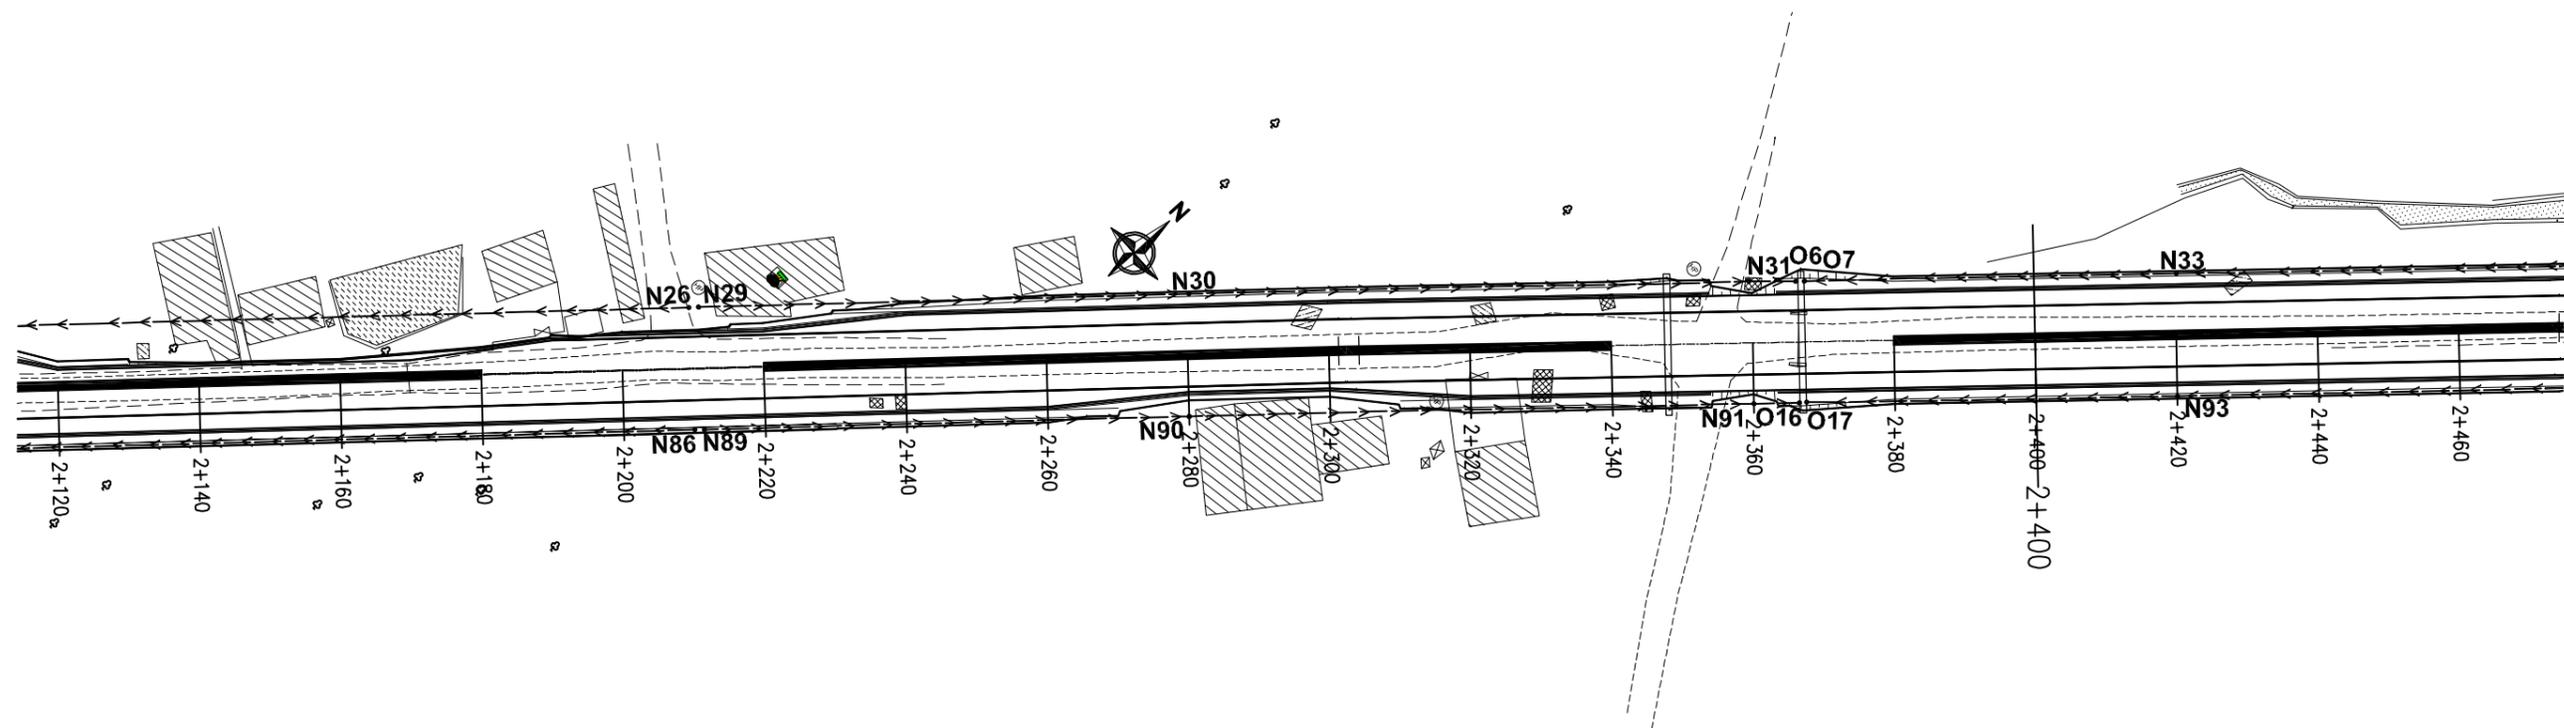

BRANCH NUMBER: N89-O16

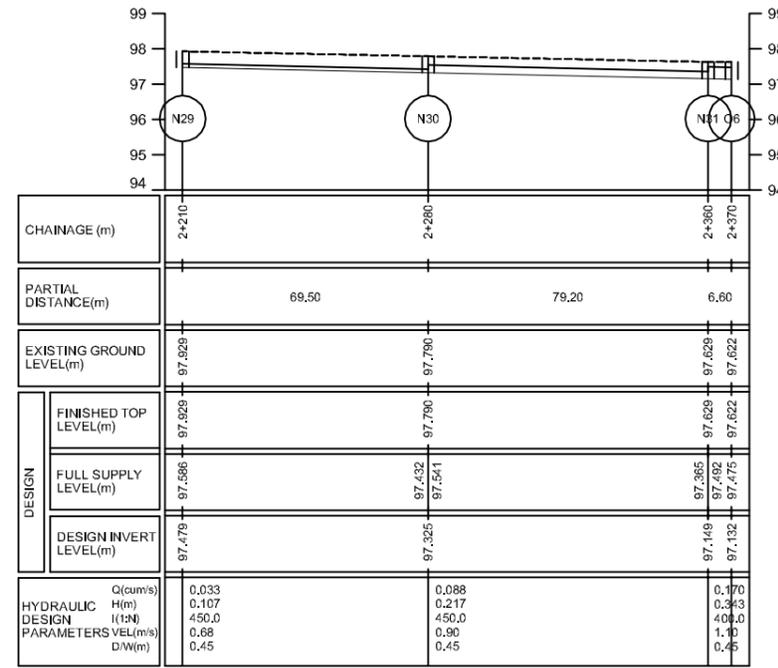

BRANCH NUMBER: N29-O6




Department of Urban Development & Building Construction (DUDBC)
Regional Urban Development Project (RUDP)
 West Urban Corridor (WUC) Development Project
 Babarmahal, Kathmandu, Nepal

Reviewed & Designed By :
 DOHWA Engineering Co. Ltd.
 In Association with
 ERM (P.) Ltd., SILT Consultants (P.) Ltd., and
 DIGICON (P.) Ltd.
 Mid- Baneshwor, Kathmandu
 Tel: 01-4589393



Consultant
Team Leader : YOO CHANGMIN
Reviewed By : YAGYA BAHADUR MALLA
Designed By : ROCKY KRISHNA TANDUKAR

Client
Approved By :
Checked By :

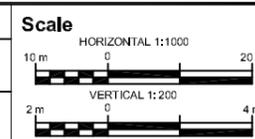


Drain Plan & Profile
LUMBINI BUS TERMINAL ACCESS ROAD
 CH 0+000 - 3+931.603 Km


REV : DEC 2024
DRG NO : LSM/DD/PP/09
CHAINAGE : 2+210 to 2+370
SHEET NO : 09/14

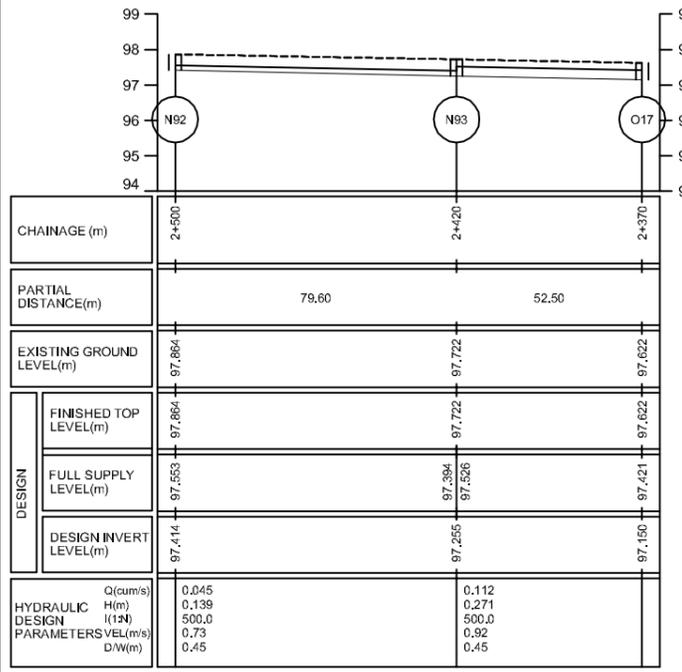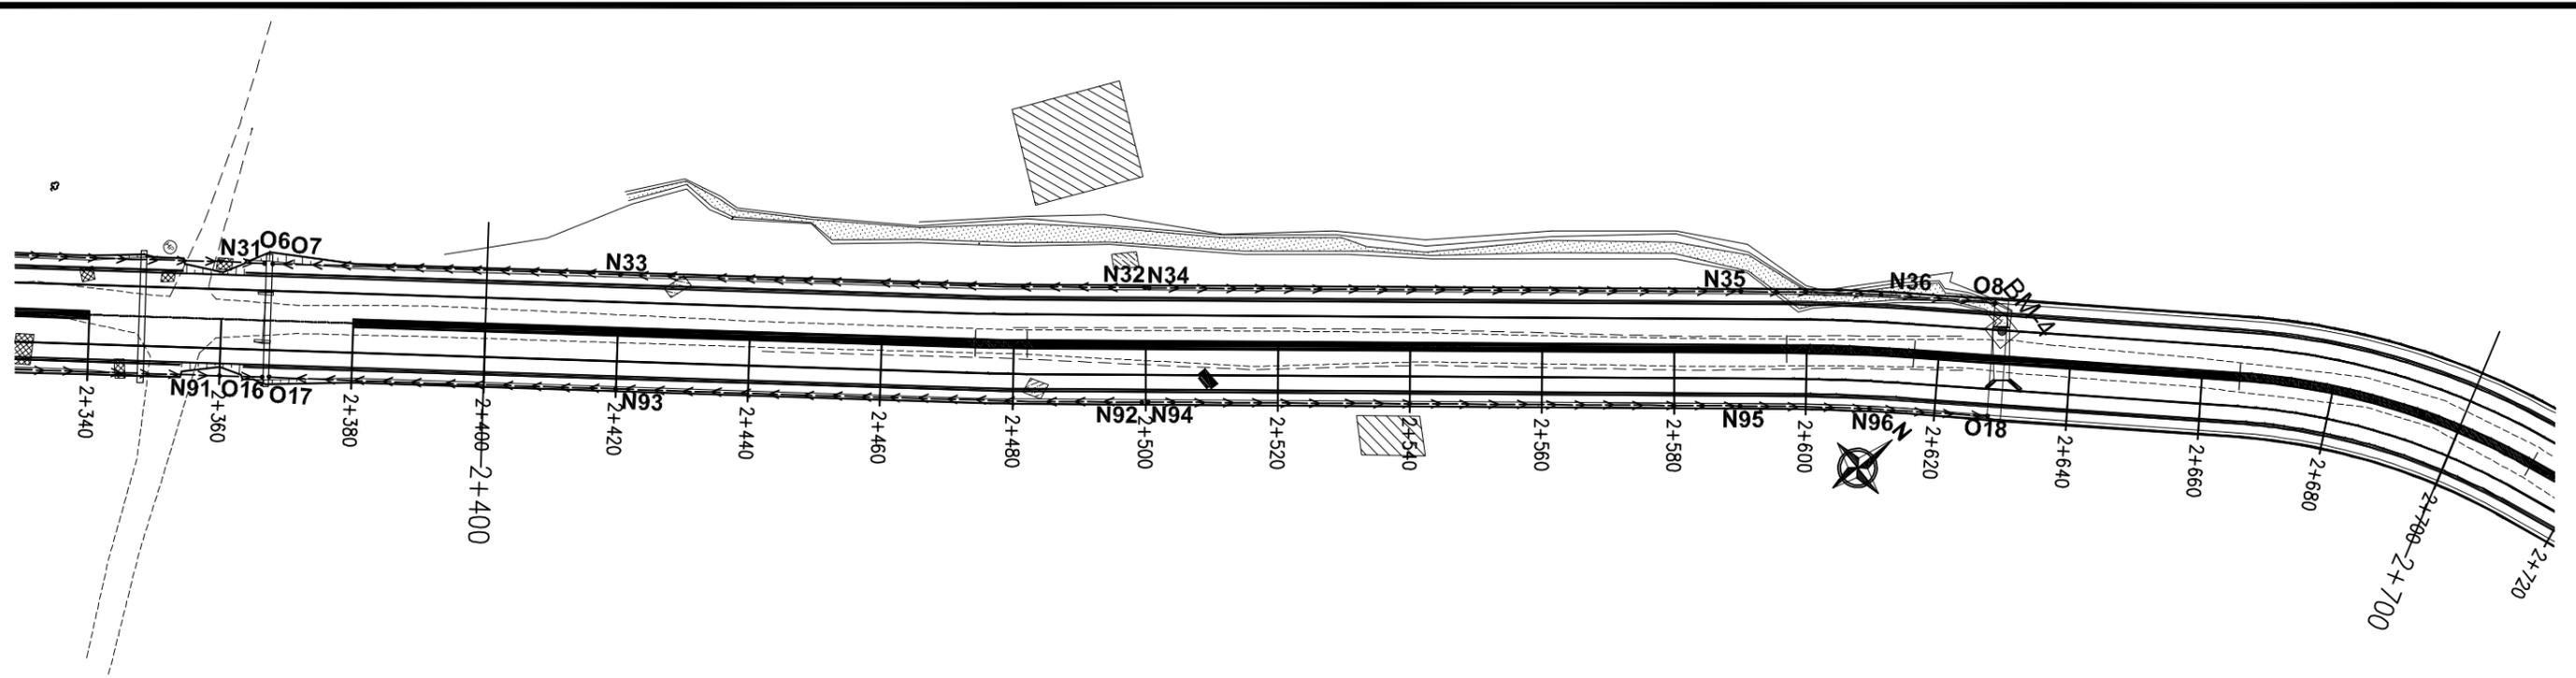


BRANCH NUMBER: N92-O17

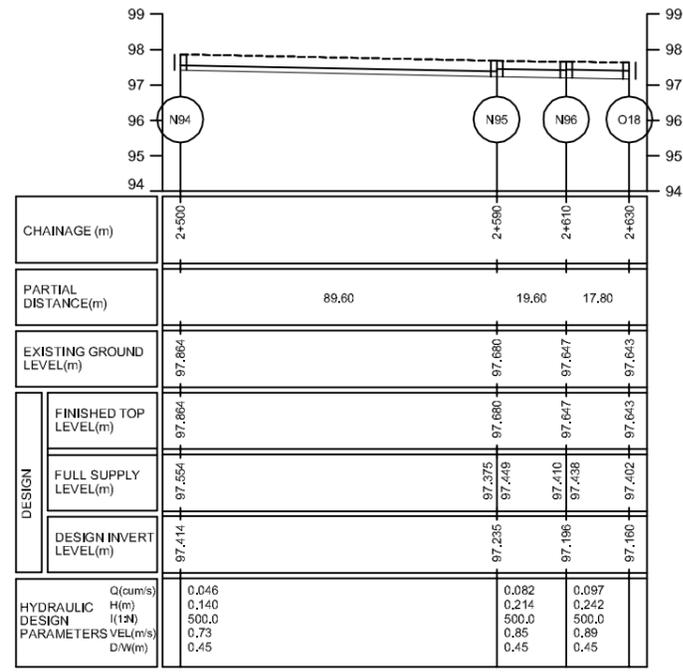



BRANCH NUMBER: N94-O18

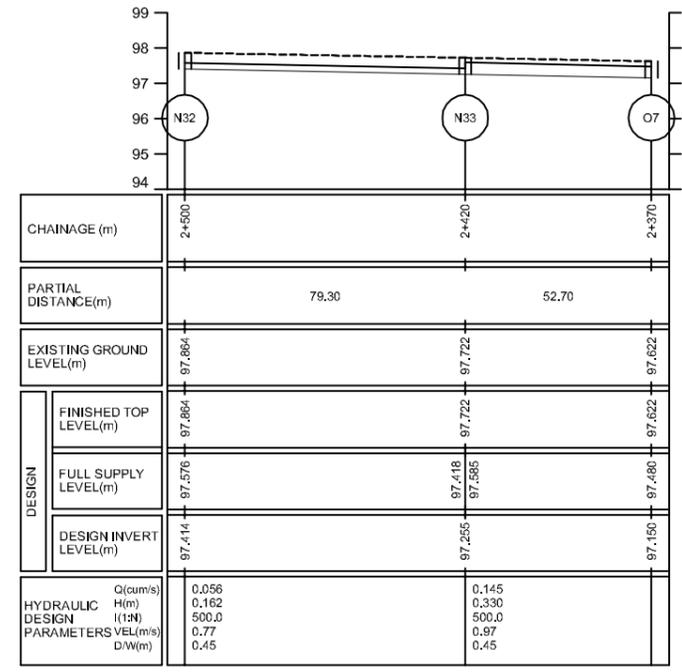

BRANCH NUMBER: N32-O7

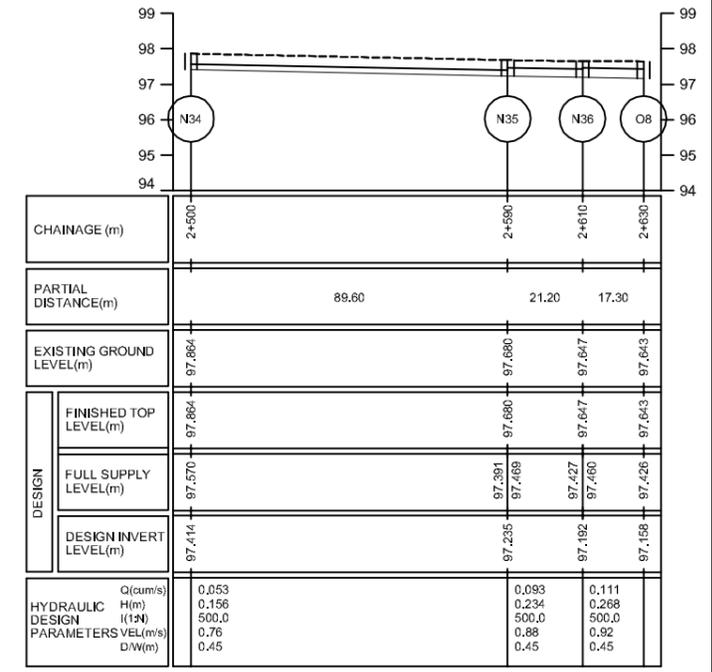

BRANCH NUMBER: N34-O8

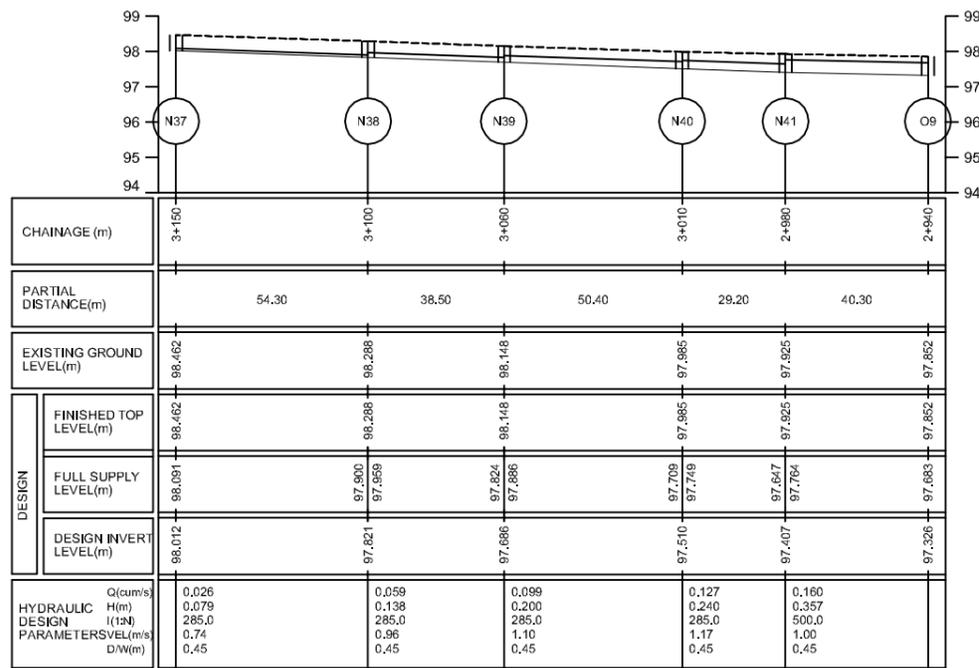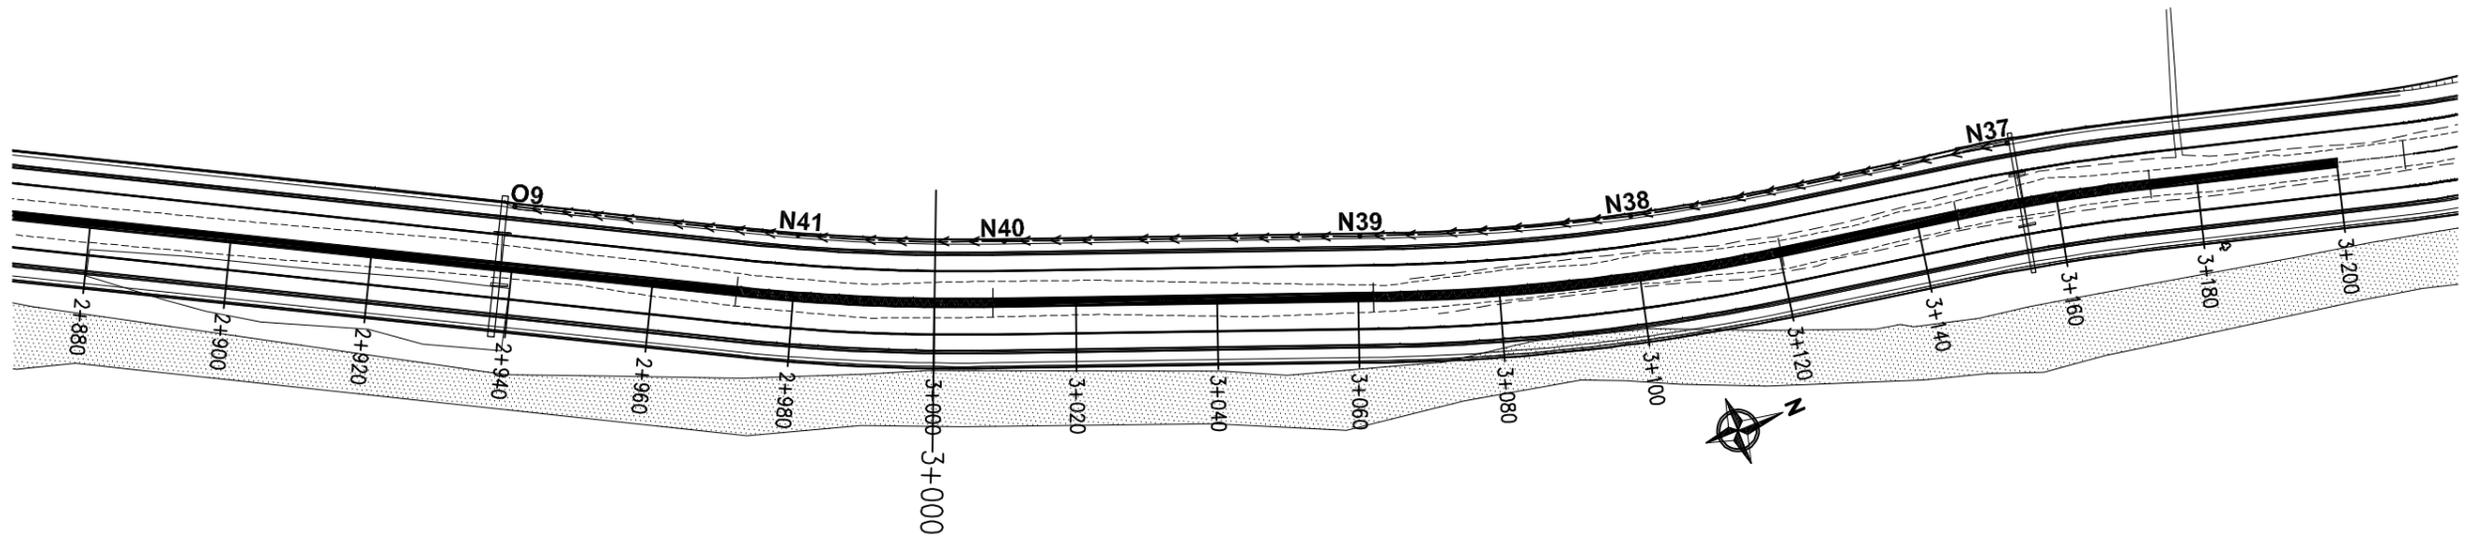

BRANCH NUMBER: N37-O9




Department of Urban Development & Building Construction (DUDBC)
Regional Urban Development Project (RUDP)
 West Urban Corridor (WUC) Development Project
 Babarmahal, Kathmandu, Nepal

Reviewed & Designed By :
 DOHWA Engineering Co. Ltd.
 In Association with
 ERM (P.) Ltd., SILT Consultants (P.) Ltd., and
 DIGICON (P.) Ltd.
 Mid- Baneshwor, Kathmandu
 Tel: 01-4589393



Consultant
Team Leader : YOO CHANGMIN
Reviewed By : YAGYA BAHADUR MALLA
Designed By : ROCKY KRISHNA TANDUKAR

Client
Approved By :
Checked By :

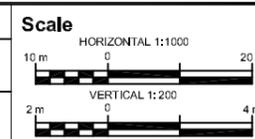


Drain Plan & Profile
LUMBINI BUS TERMINAL ACCESS ROAD
 CH 0+000 - 3+931.603 Km

REV : DEC 2024
DRG NO : LSM/DD/PP/11
CHAINAGE : 2+940 to 3+150
SHEET NO : 11/14

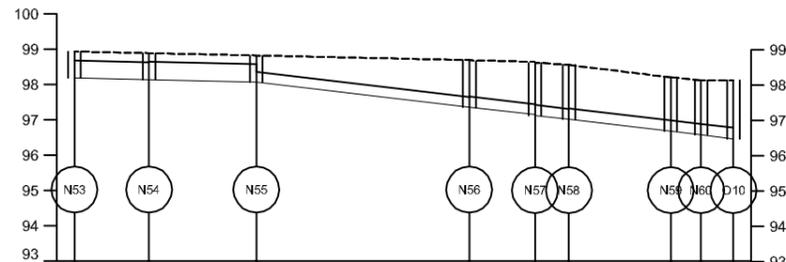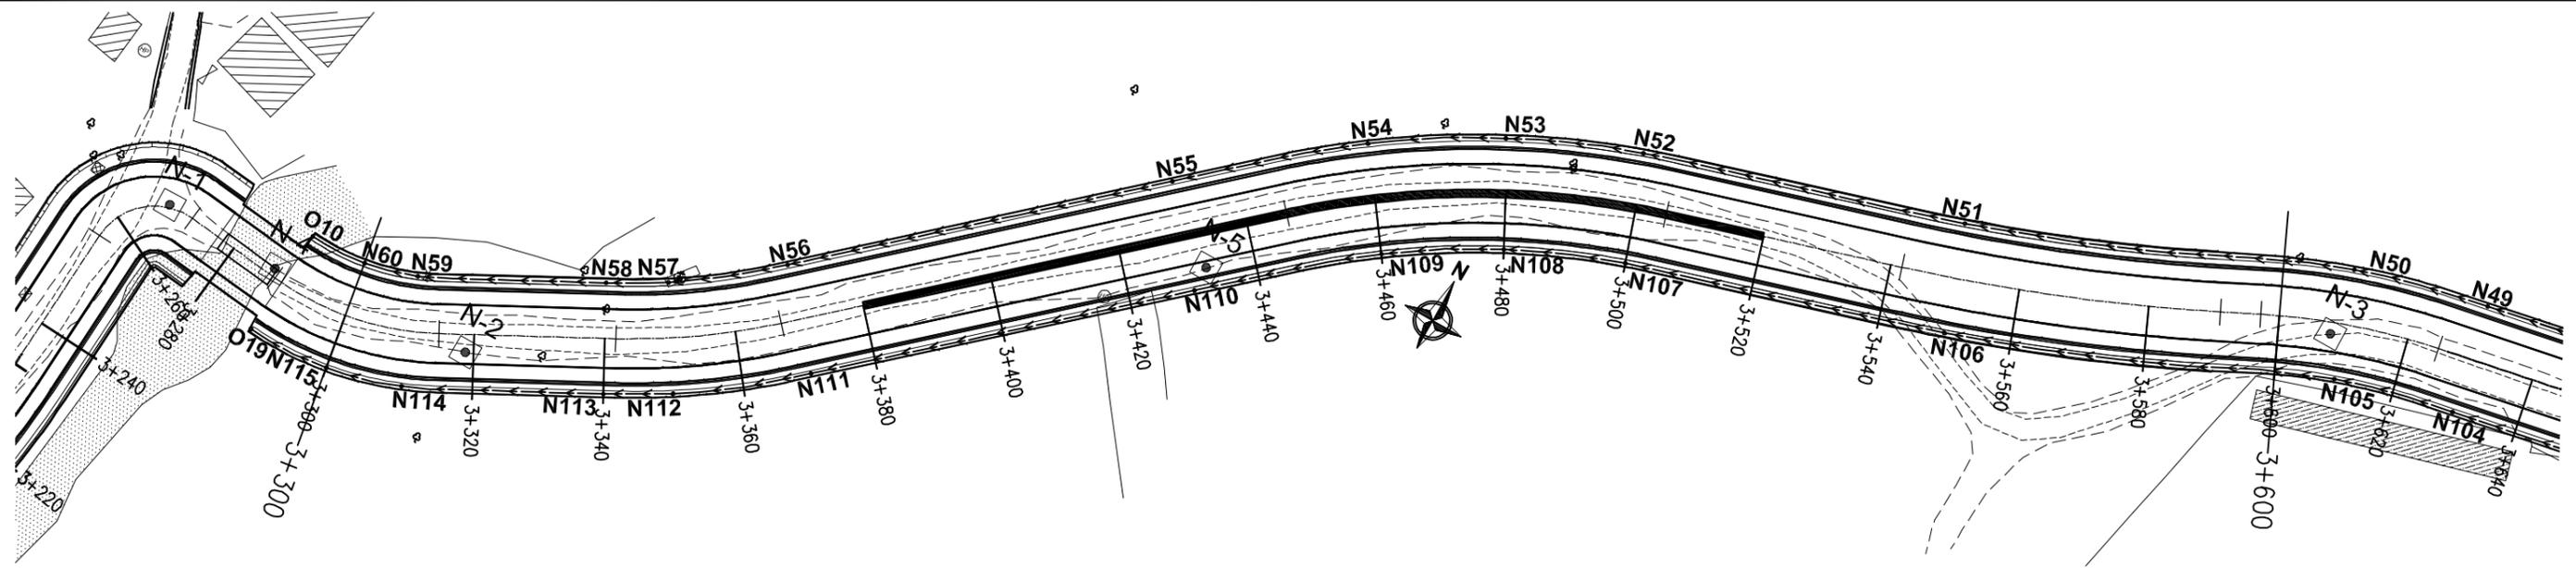



DESIGN	FINISHED TOP LEVEL(m)		FULL SUPPLY LEVEL(m)		DESIGN INVERT LEVEL(m)		
	Left	Right	Left	Right	Left	Right	
EXISTING GROUND LEVEL(m)	98.929	98.885	98.818	98.685	98.637	98.572	
CHAINAGE (m)	3+480	3+460	3+430	3+370	3+350	3+340	
PARTIAL DISTANCE(m)	21.10	30.40	60.30	18.50	9.60	28.90	
HYDRAULIC DESIGN PARAMETERS	Q(cum/s) 0.506 H(m) 0.484 I(1%) 450.0 DESIGN VEL(m/s) 1.39 D/W(m) 0.75	0.534 0.505 450.0 1.41 0.75	0.582 0.288 85.0 2.70 0.75	0.606 0.297 85.0 2.73 0.75	0.618 0.301 85.0 2.74 0.75	0.635 0.307 85.0 2.76 0.75	0.647 0.314 85.0 2.77 0.75

BRANCH NUMBER: N42-O10

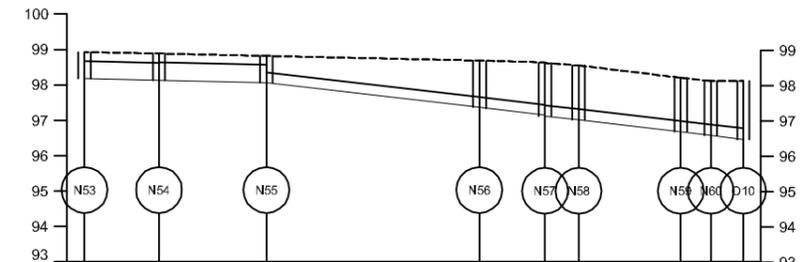


DESIGN	FINISHED TOP LEVEL(m)		FULL SUPPLY LEVEL(m)		DESIGN INVERT LEVEL(m)		
	Left	Right	Left	Right	Left	Right	
EXISTING GROUND LEVEL(m)	98.929	98.885	98.818	98.685	98.637	98.572	
CHAINAGE (m)	3+480	3+460	3+430	3+370	3+350	3+340	
PARTIAL DISTANCE(m)	21.10	30.40	60.30	18.50	9.60	28.90	
HYDRAULIC DESIGN PARAMETERS	Q(cum/s) 0.506 H(m) 0.484 I(1%) 450.0 DESIGN VEL(m/s) 1.39 D/W(m) 0.75	0.534 0.505 450.0 1.41 0.75	0.582 0.288 85.0 2.70 0.75	0.606 0.297 85.0 2.73 0.75	0.618 0.301 85.0 2.74 0.75	0.635 0.307 85.0 2.76 0.75	0.647 0.314 85.0 2.77 0.75

BRANCH NUMBER: N42-O10

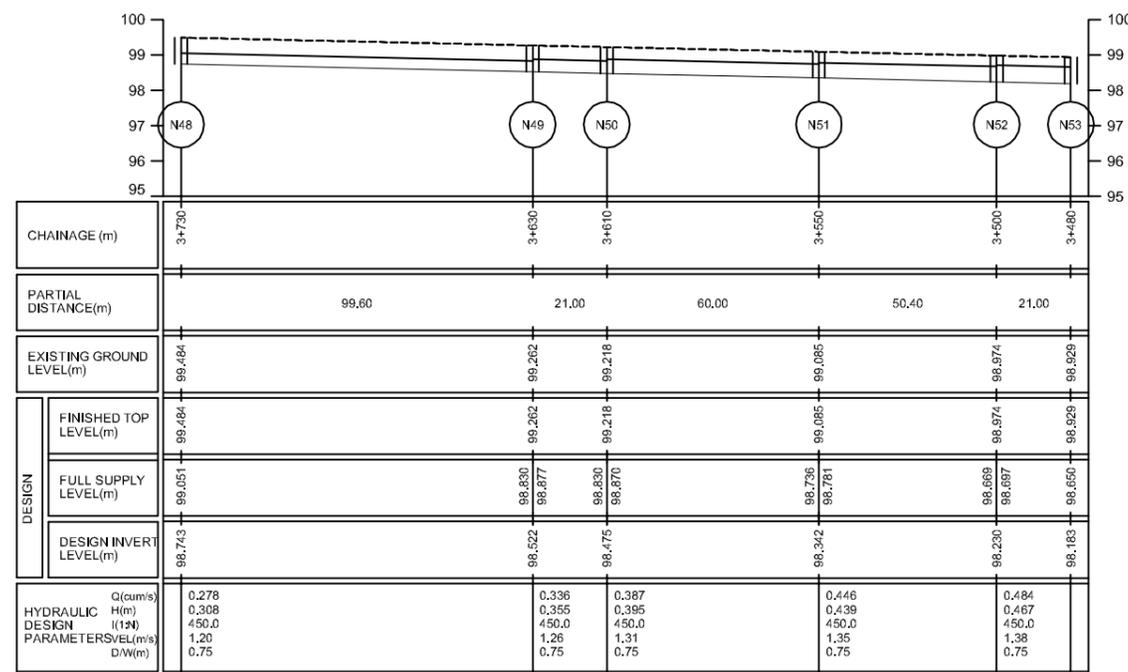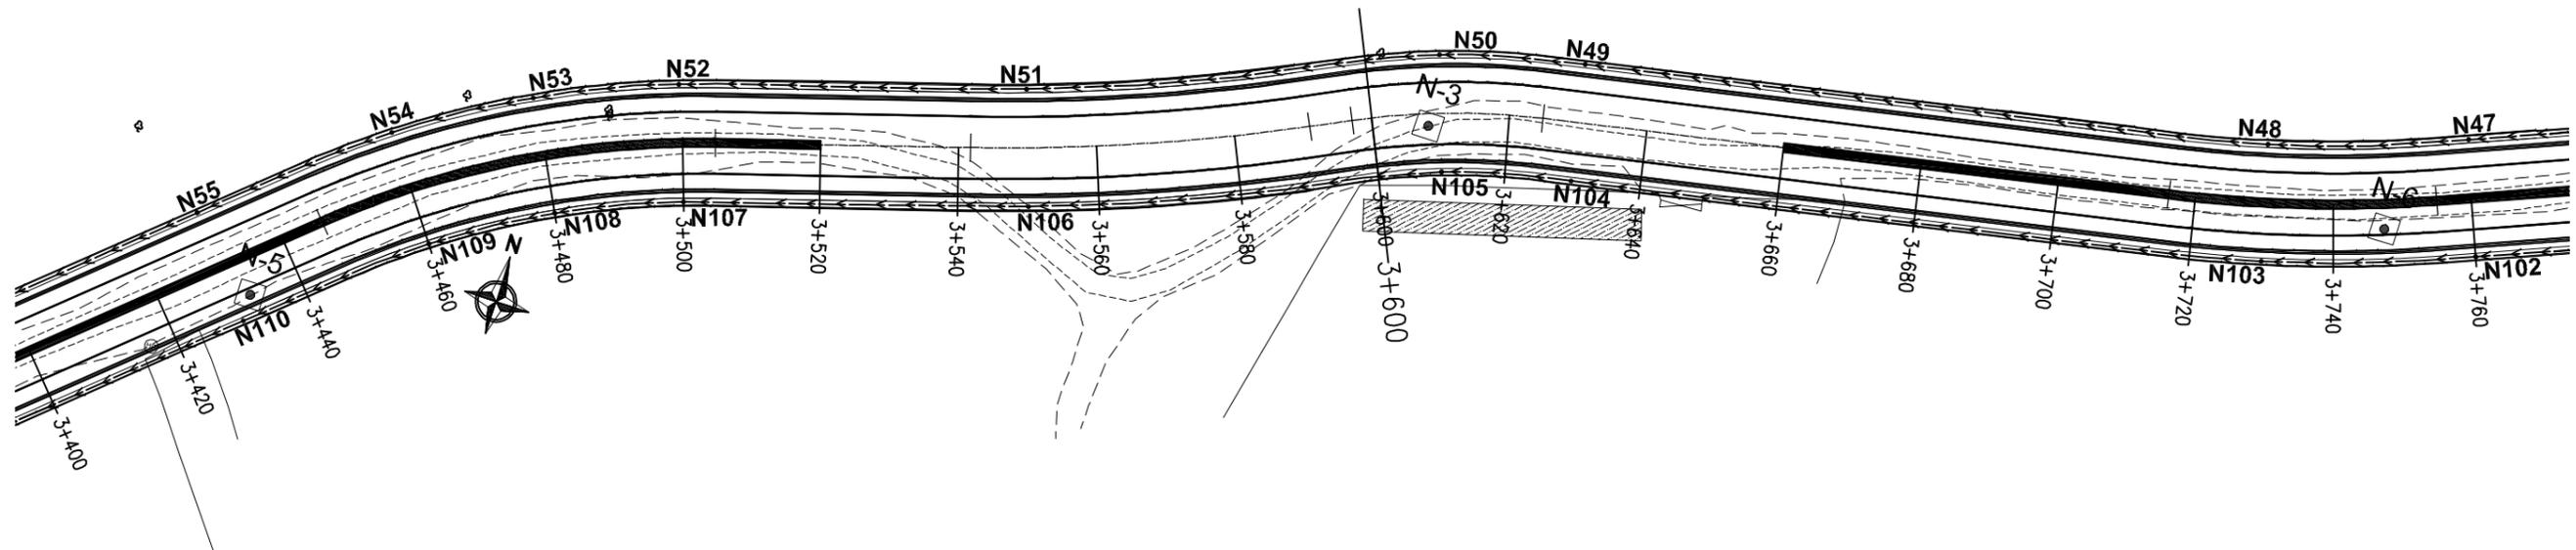

BRANCH NUMBER: N42-O10

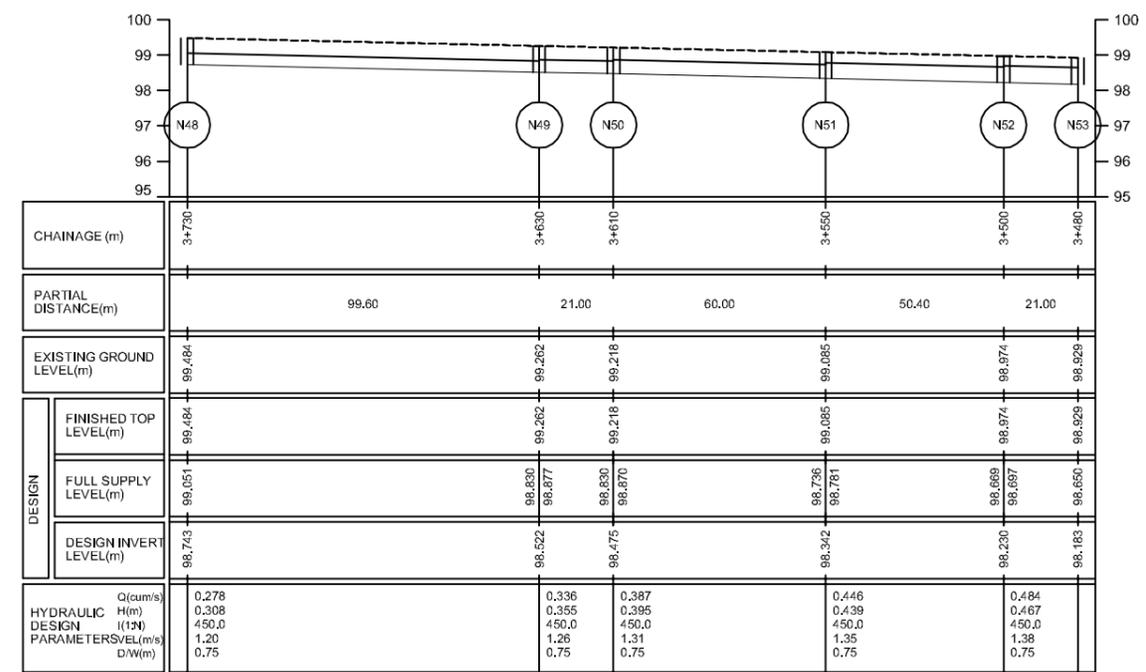

BRANCH NUMBER: N42-O10




Department of Urban Development & Building Construction (DUBC)
Regional Urban Development Project (RUDP)
 West Urban Corridor (WUC) Development Project
 Babarmahal, Kathmandu, Nepal

Reviewed & Designed By :
 DOHWA Engineering Co. Ltd.
 In Association with
 ERM (P.) Ltd., SILT Consultants (P.) Ltd., and
 DIGICON (P.) Ltd.
 Mid- Baneshwor, Kathmandu
 Tel: 01-4589393



Consultant
Team Leader : YOO CHANGMIN
Reviewed By : YAGYA BAHADUR MALLA
Designed By : ROCKY KRISHNA TANDUKAR

Client
Approved By :
Checked By :

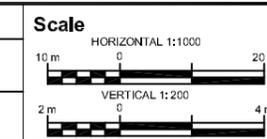


Drain Plan & Profile
LUMBINI BUS TERMINAL ACCESS ROAD
 CH 0+000 - 3+931.603 Km

REV : DEC 2024
DRG NO : LSM/DD/PP/13
CHAINAGE : 3+480 to 3+730
SHEET NO : 13/14

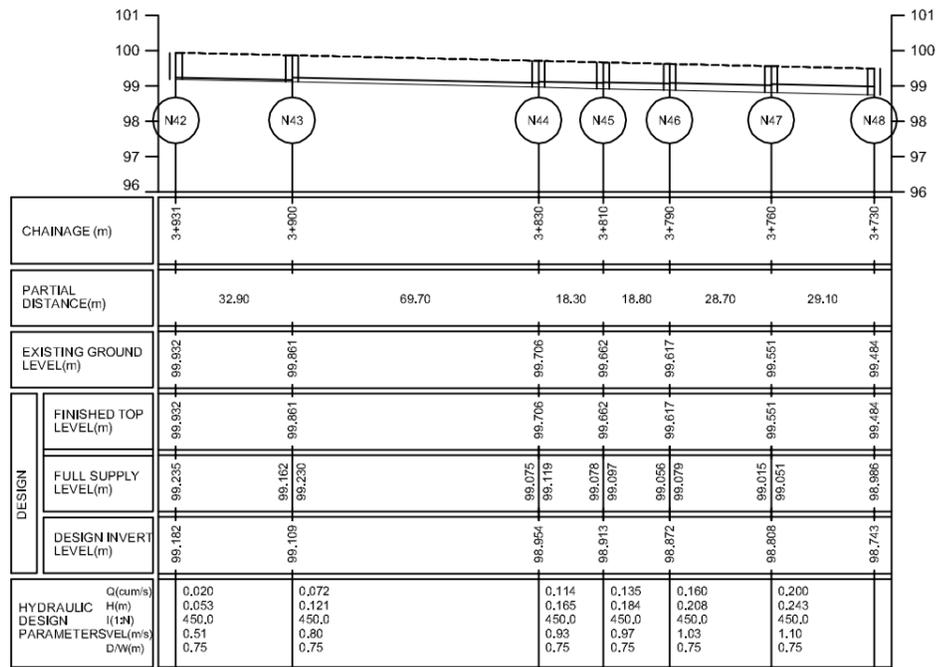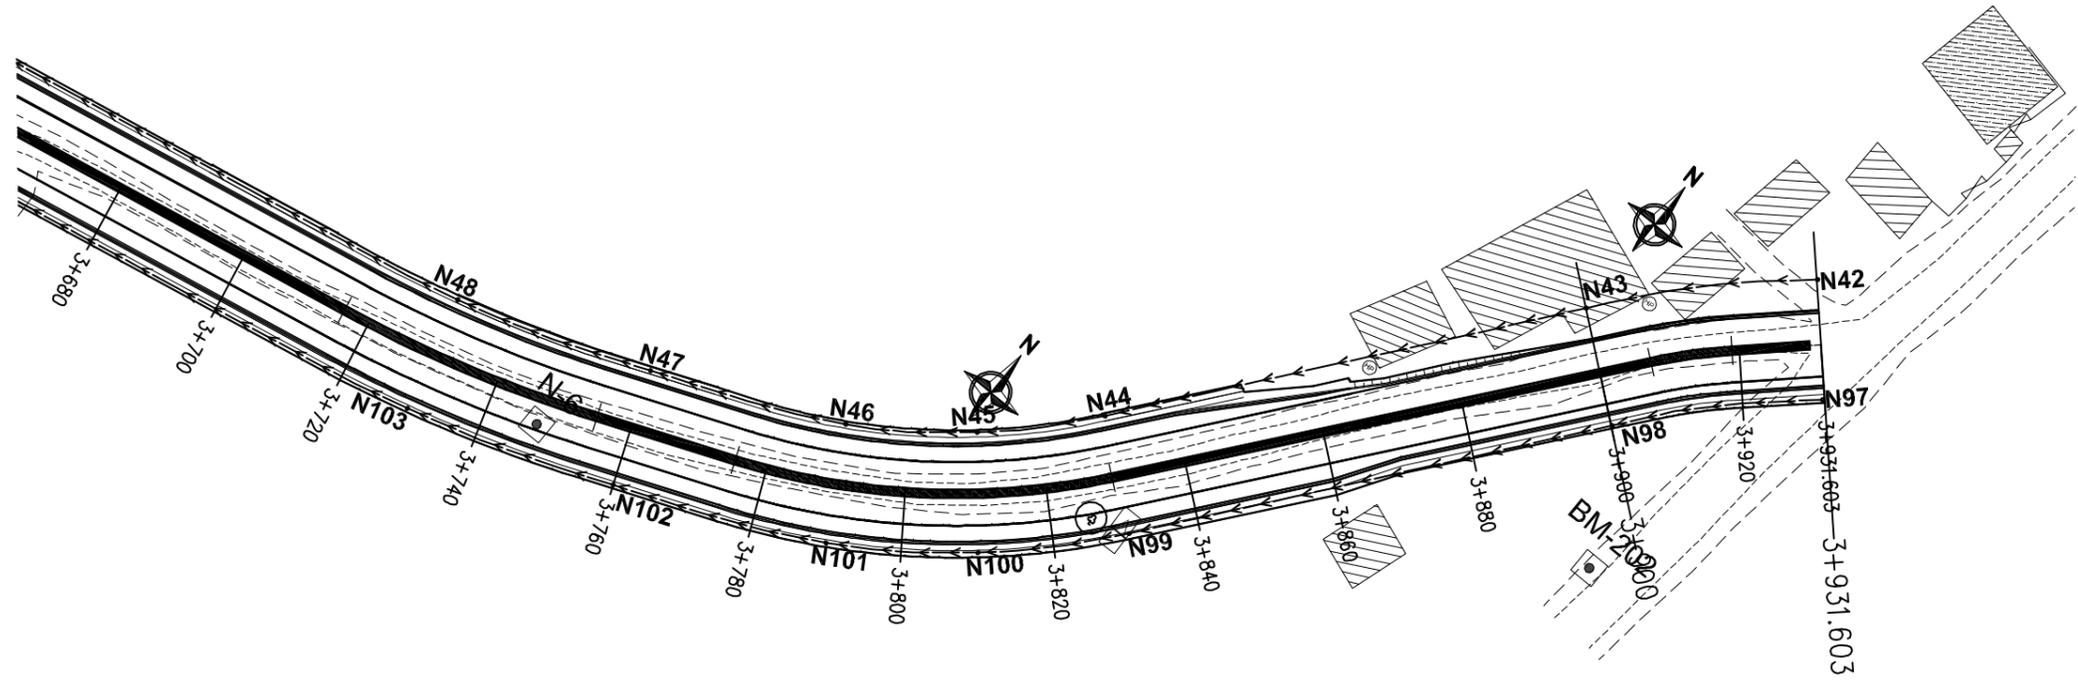

BRANCH NUMBER: N42-O10

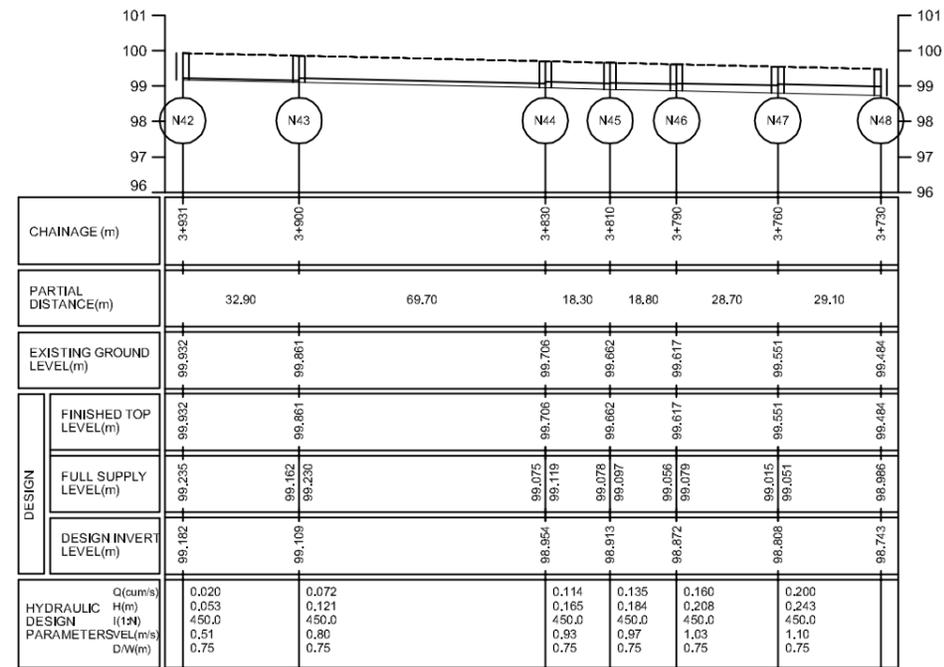

BRANCH NUMBER: N42-O10




Department of Urban Development & Building Construction (DUDBC)
Regional Urban Development Project (RUDP)
 West Urban Corridor (WUC) Development Project
 Babarmahal, Kathmandu, Nepal

Reviewed & Designed By :
 DOHWA Engineering Co. Ltd.
 In Association with
 ERM (P.) Ltd., SILT Consultants (P.) Ltd., and
 DIGICON (P.) Ltd.
 Mid- Baneshwor, Kathmandu
 Tel: 01-4589393

Consultant
Team Leader : YOO CHANGMIN
Reviewed By : YAGYA BAHADUR MALLA
Designed By : ROCKY KRISHNA TANDUKAR

Client
Approved By :
Checked By :

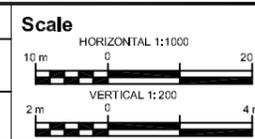

Drain Plan & Profile
LUMBINI BUS TERMINAL ACCESS ROAD
 CH 0+000 - 3+931.603 Km

REV : DEC 2024
DRG NO : LSM/DD/PP/14
CHAINAGE : 3+730 to 3+931
SHEET NO : 14/14